


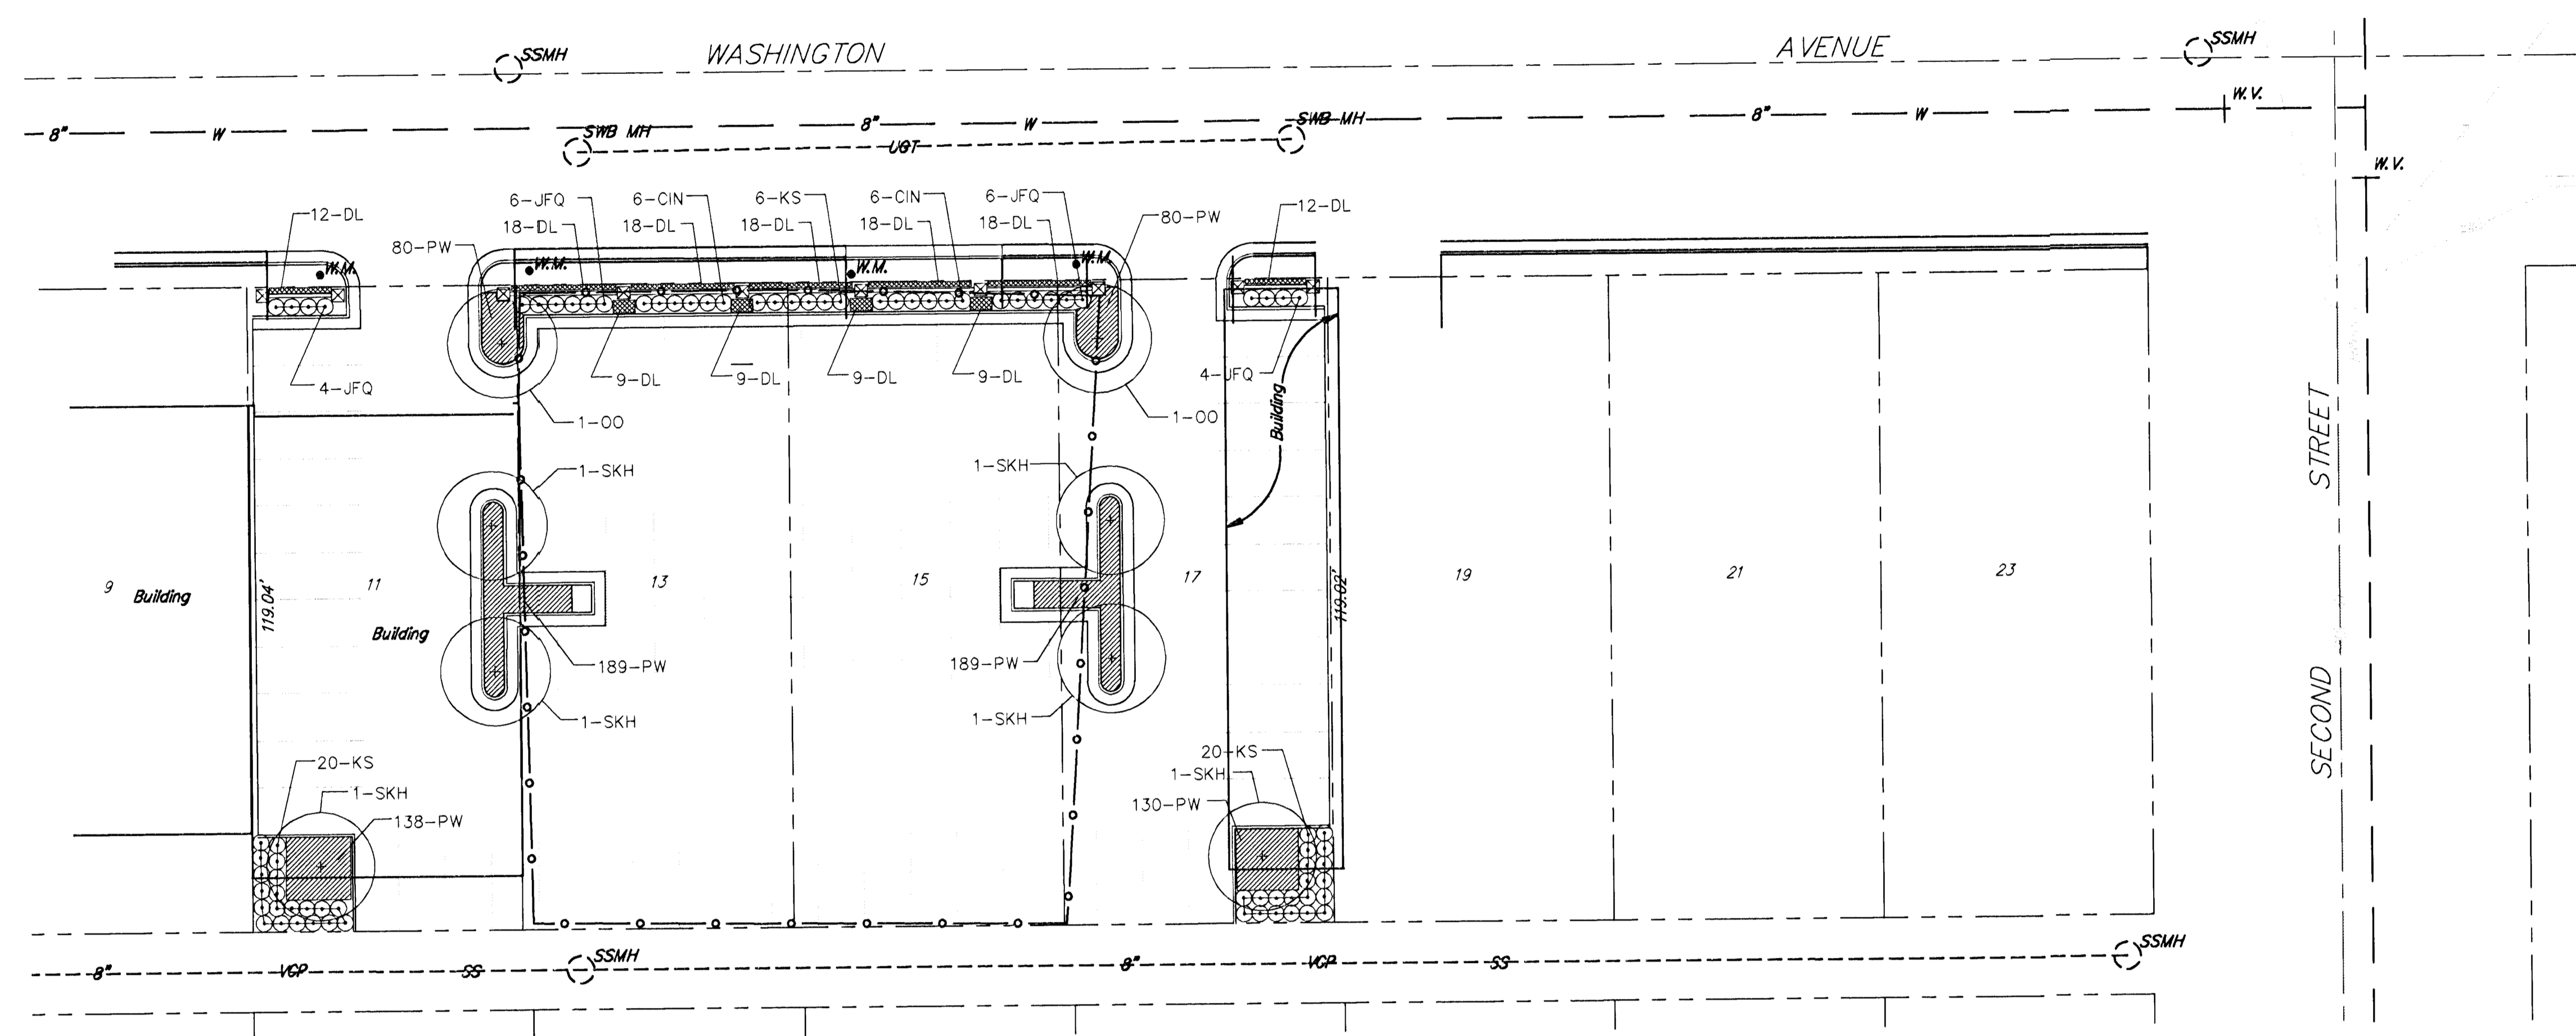

SCALE: 1" = 20'



PLANTING PLAN					
PARKING LOT #9					
OLD TOWN PARKING DISTRICT - PARKING LOTS #9 & #10					
SRB	841 SOUTH HILLSIDE WICHITA, KANSAS 67211		316-852-7754 FAX 852-7932		REVISED
	SAVOY, RUGGLES & BOHM, P. A. ENGINEERING & SURVEYING				
PROJECT NUMBER					
DRAWN	DESIGN	REVIEW	DATE	UTILITY	SRB JOB
T. D. MONTGOMERY	T. D. MONTGOMERY		2-18-94		101E
					DATE PLOTTED 10/15/92
					12
					14