
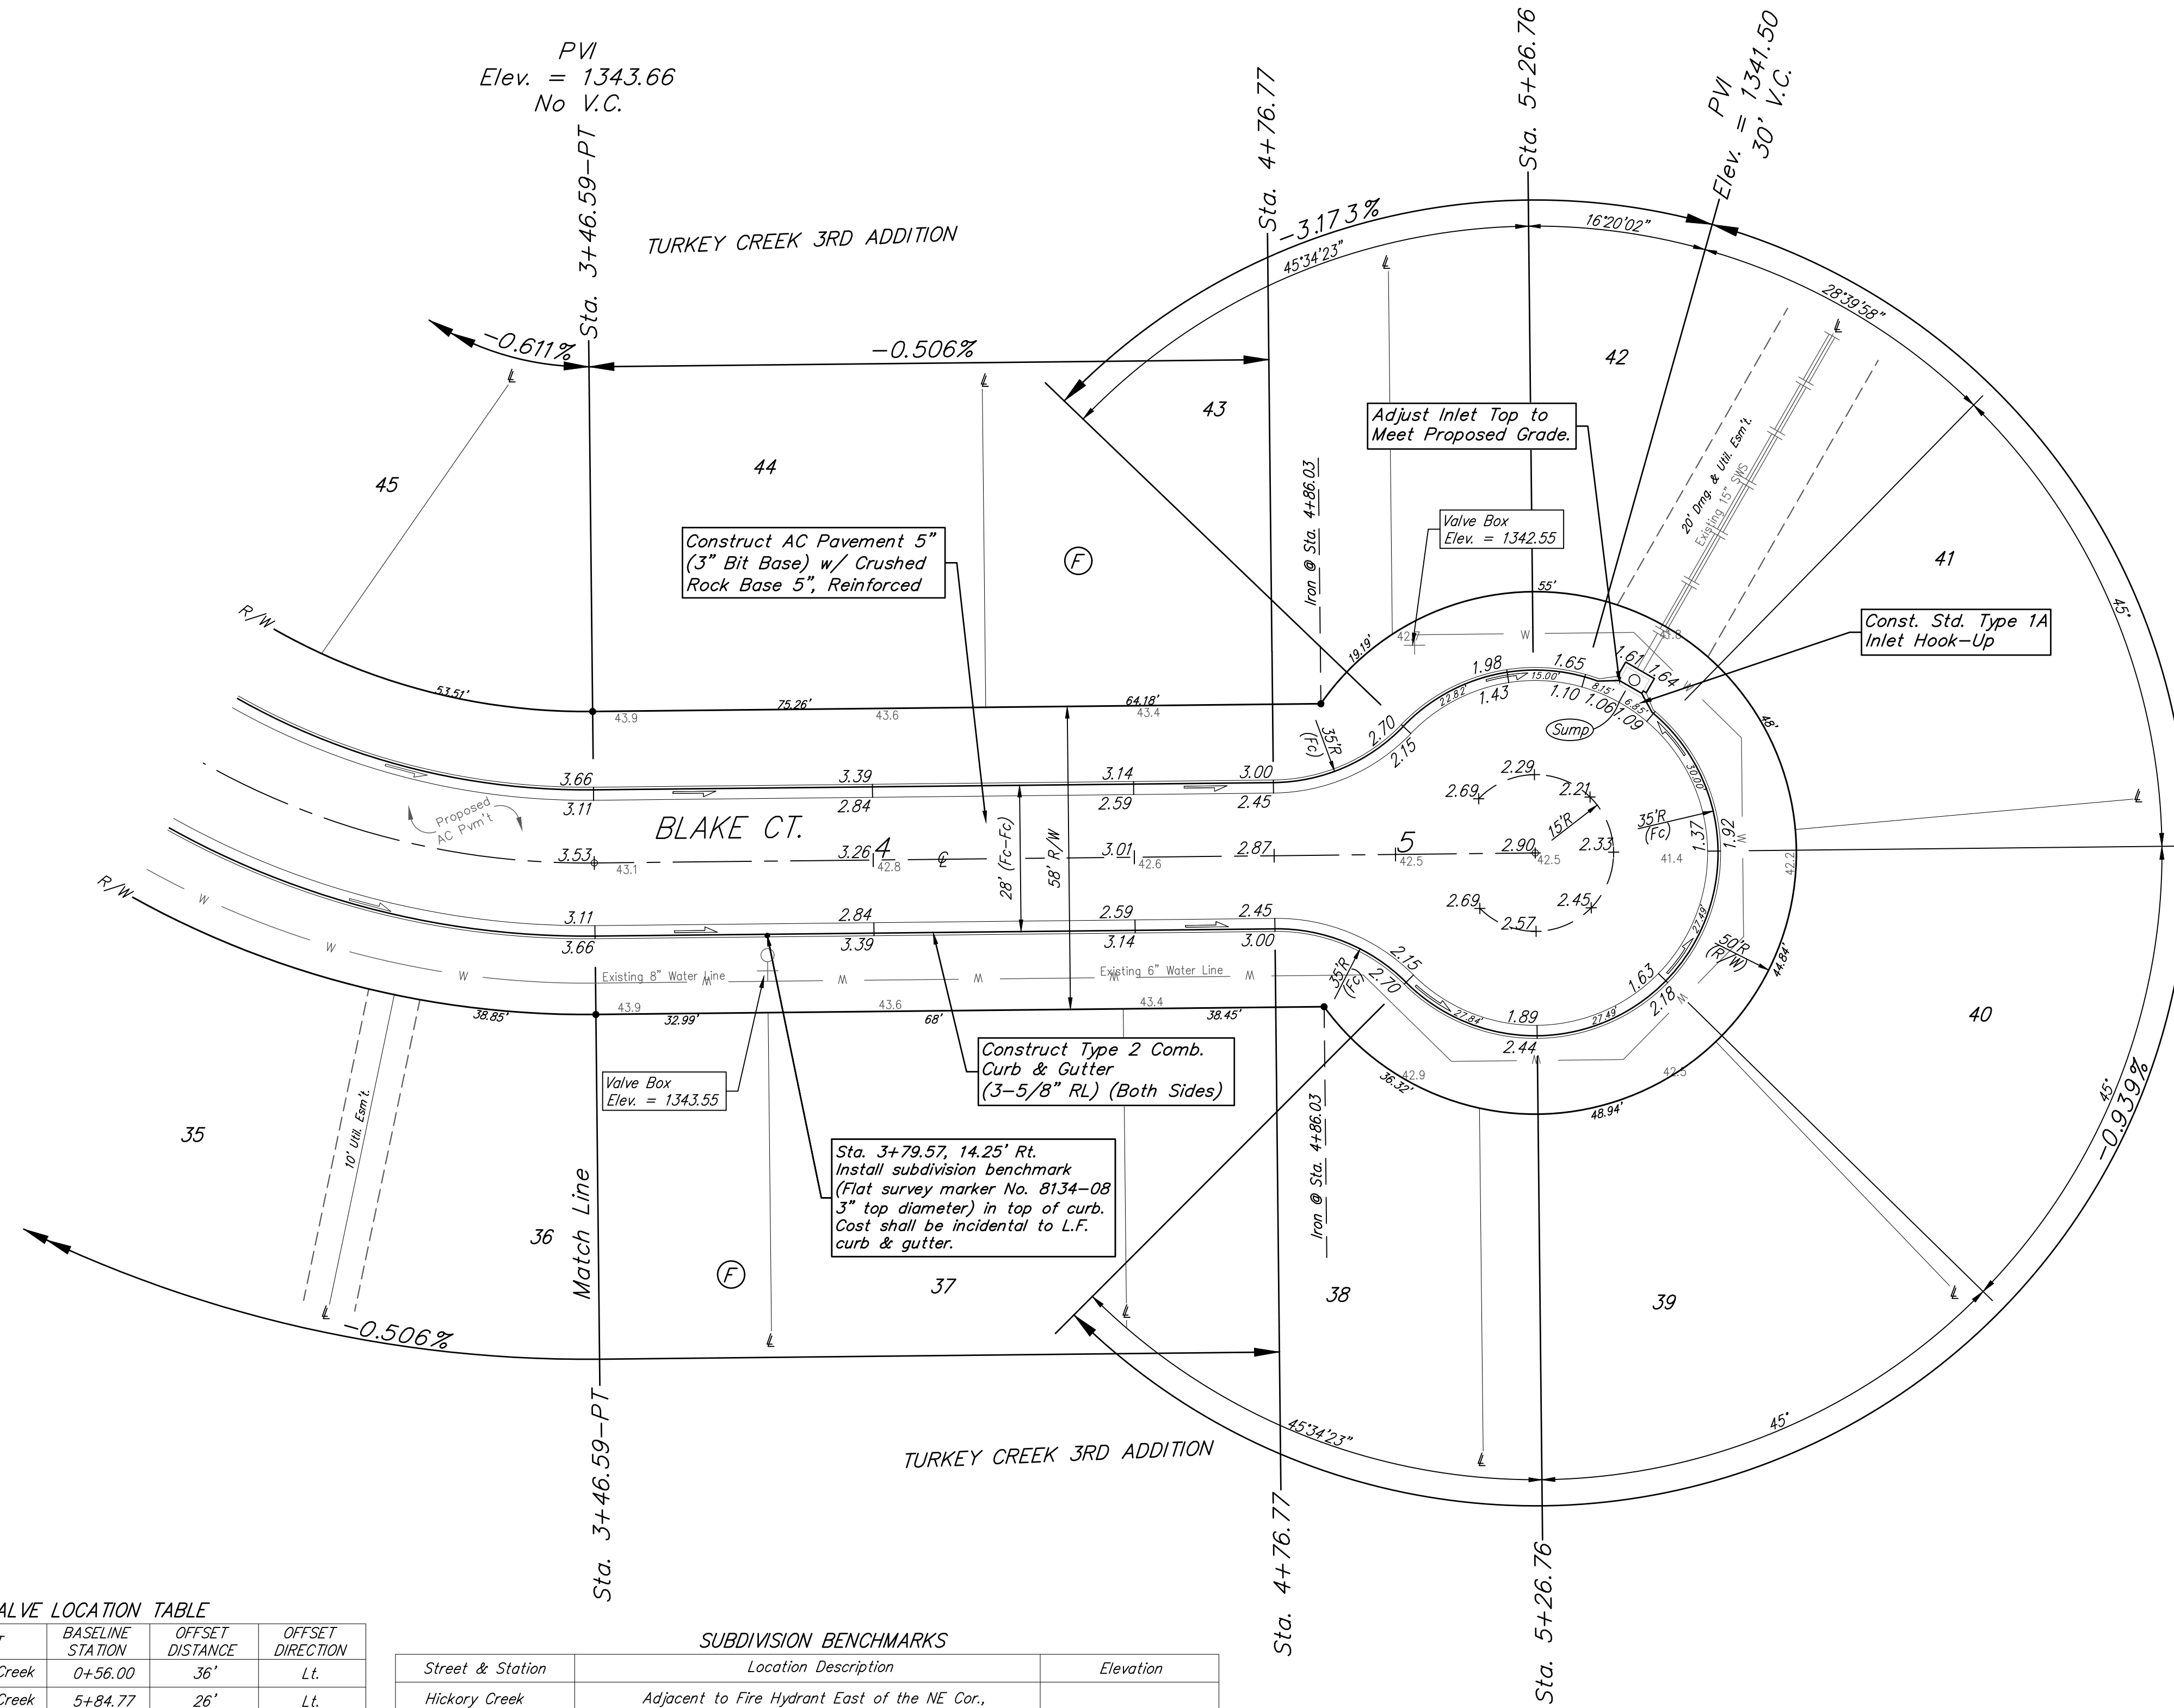


BENCHMARKS:

BM #1: "□" Cut in top of curb, south of SE corner of Lot 82, Block A, Turkey Creek 3rd Addition.
Elev. = 1335.49 NGVD29

BM #2: "□" Cut on top of curb inlet, SW of the SE corner of Lot 81, Block A, Turkey Creek 3rd Addition.
Elev. = 1335.95 NGVD29

BM #3: "□" Cut on top of yard inlet, 5' N & 43.5' E of the SE corner of Lot 28, Block H, Turkey Creek 3rd Addition.
Elev. = 1335.95 NGVD29

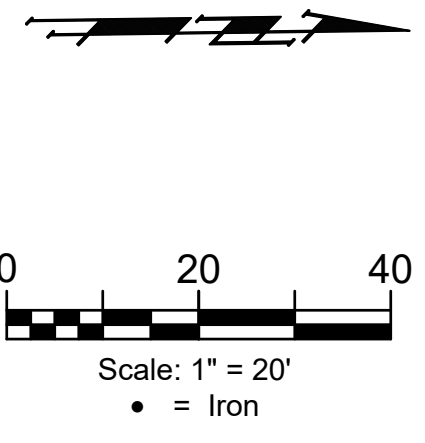


VALVE LOCATION TABLE

VALVE NUMBER	STREET	BASELINE STATION	OFFSET DISTANCE	OFFSET DIRECTION
1	Hickory Creek	0+56.00	36'	Lt.
2	Hickory Creek	5+84.77	26'	Lt.
3	Blake	0+90.70	26'	Rt.
4	Blake	2+29.41	28'	Rt.
5	Blake	2+78.41	24'	Rt.
6	Blake	5+26.67	28'	Rt.
7	Blake	8+58.86	28'	Rt.
8	Blake	9+05.47	24'	Rt.
9	Blake	10+29.83	26'	Rt.

SUBDIVISION BENCHMARKS

Street & Station	Location Description	Elevation
Hickory Creek 1+38.25, 26.00' Lt.	Adjacent to Fire Hydrant East of the NE Cor., Lot 1, Blk C, Turkey Creek 3rd Addn.	
Liberty Cir. 2+42.00, 14.25' Lt.	Adjacent to Fire Hydrant East of the NE Cor., Lot 18, Blk C, Turkey Creek 3rd Addn.	
Blake Ct. 2+40.02, 14.25' Lt.	Adjacent to Fire Hydrant East of the NE Cor., Lot 29, Blk B, Turkey Creek 3rd Addn.	
Blake Ct. 3+79.57, 14.25' Rt.	Adjacent to Fire Hydrant East of the NE Cor., Lot 36, Blk F, Turkey Creek 3rd Addn.	

Roll type curb & gutter to be constructed on the pavement on this sheet.
Top of curb elevation are given for full height curb.

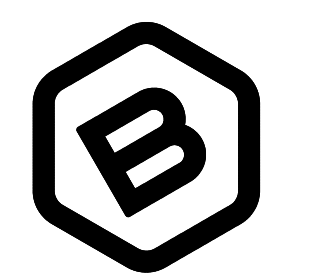

BAUGHMAN COMPANY

315 Ellis St.
Wichita, KS 67211
316-262-7271
BaughmanCo.com

TURKEY CREEK 3RD ADDITION
PHASE 4

BLAKE CT

Street Paving Improvements
Lot 38 - Lot 49, Block F

PROJECT NUMBER:
472-2020-085616

DESIGN: DMV DRAWN: JAK

DATE: Apr. 1, 2021

SHEET OF
13 26

File: E:\Projects\Turkey Creek 3rd\Engineering\Phase 4\Str_20-02-E497\STR PLANS.dwg