


BLAKE CT.

BLAKE CT (LOTS 18-31) CY Excavation (unadjusted)				BLAKE CT (LOTS 18-31) CY Loose Fill (unadjusted)			
Station	Area	Volume	Total	Station	Area	Volume	Total
-0+50	0.00	0.00	0.00	-0+50	0.00	0.00	0.00
-0+35	8.77	2.44	2.44	-0+35	22.61	6.28	6.28
-0+15	27.78	13.54	15.97	-0+15	11.40	12.60	18.88
0+00	30.46	16.18	32.15	0+00	10.62	6.12	25.00
0+24.99	22.22	24.39	56.54	0+24.99	13.48	11.15	36.15
0+50	12.96	16.29	72.83	0+50	10.62	11.16	47.31
1+00	12.96	24.01	96.84	1+00	10.62	19.66	66.97
1+50	12.96	24.01	120.84	1+50	10.62	19.66	86.64
2+00	12.96	24.01	144.85	2+00	10.62	19.66	106.30
2+50	12.96	24.01	168.85	2+50	10.62	19.66	125.96
3+00	12.96	24.01	192.86	3+00	10.62	19.66	145.63
3+50	12.96	24.01	216.86	3+50	10.62	19.66	165.29
3+95.73	12.96	21.95	238.81	3+95.73	10.62	17.98	183.27

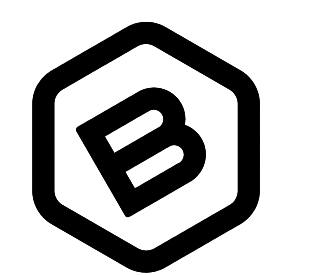

**BAUGHMAN
COMPANY**

315 Ellis St.
Wichita, KS 67211
316-262-7271
BaughmanCo.com

TURKEY CREEK 3RD ADDITION
PHASE 4

**EARTHWORK
CROSS
SECTIONS**

Street Paving Improvements

PROJECT NUMBER:

DESIGN: DMV DRAWN: JAK

DATE: Apr. 1, 2021

SHEET **22** OF **26**

File: E:\Projects\Turkey Creek 3rd\Engineering\Phase 4\STR_20-02-E497\STR PLANS.dwg