



**BENCHMARKS:**  
 135th St. W. & Pawnee  
 City of Wichita Benchmark Disc,  
 Northeast Corner of Intersection  
 On SW Corner of Concrete Base  
 of High Line Pole.  
 Elev. = 1359.65 NGVD29

City of Wichita Benchmark Disc,  
 0.4 Mi. South of Kellogg On  
 135th St. W., West Side of  
 Concrete Base for High Line  
 Pole, West of K.G.&E.  
 Substation, 135± South of  
 Railroad Tracks On East Side of  
 135th St. W.  
 Elev. = 1367.77 NGVD29

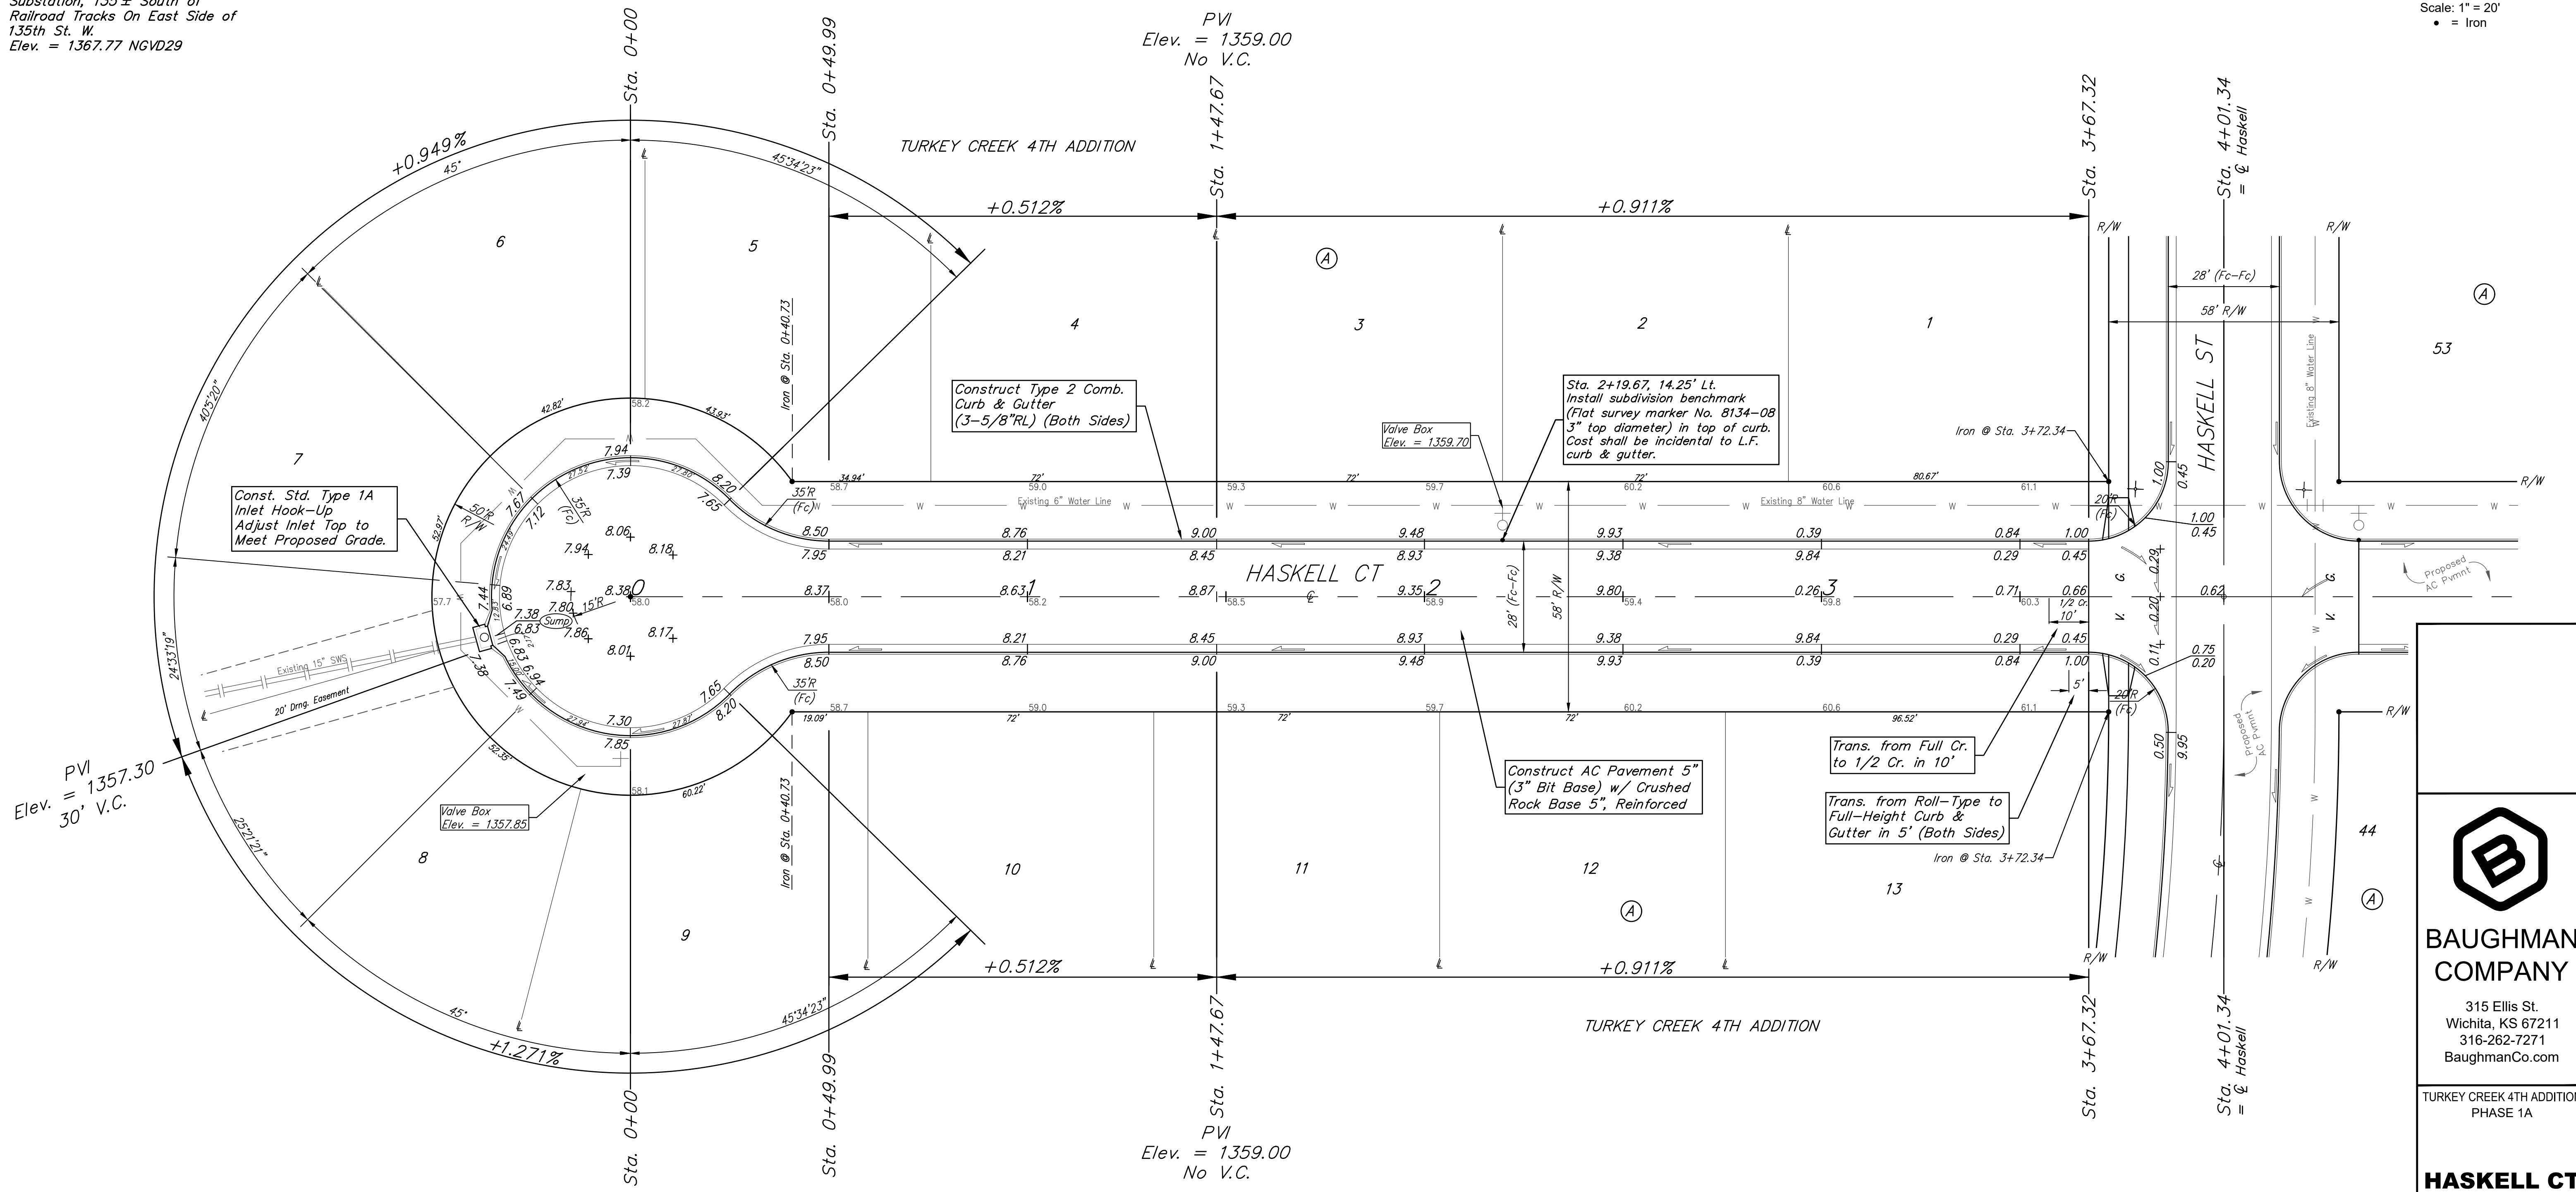

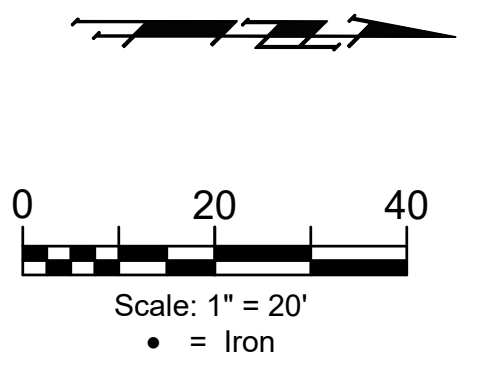

**BAUGHMAN COMPANY**  
 315 Ellis St.  
 Wichita, KS 67211  
 316-262-7271  
 BaughmanCo.com

TURKEY CREEK 4TH ADDITION  
 PHASE 1A

**HASKELL CT**

Street Paving Improvements  
 Lots 1-13, Block A

PROJECT NUMBER:  
 472-2020-085617

DESIGN: DMV DRAWN: JAK  
 DATE: Apr. 2, 2021

SHEET **7** OF **22**

Roll type curb & gutter to be constructed on the pavement on this sheet.  
 Top of curb elevation are given for full height curb.

File: E:\Projects\Turkey Creek 4th Engineering\Phase 1A\Str. 20-01-E457\STR PLANS.dwg