


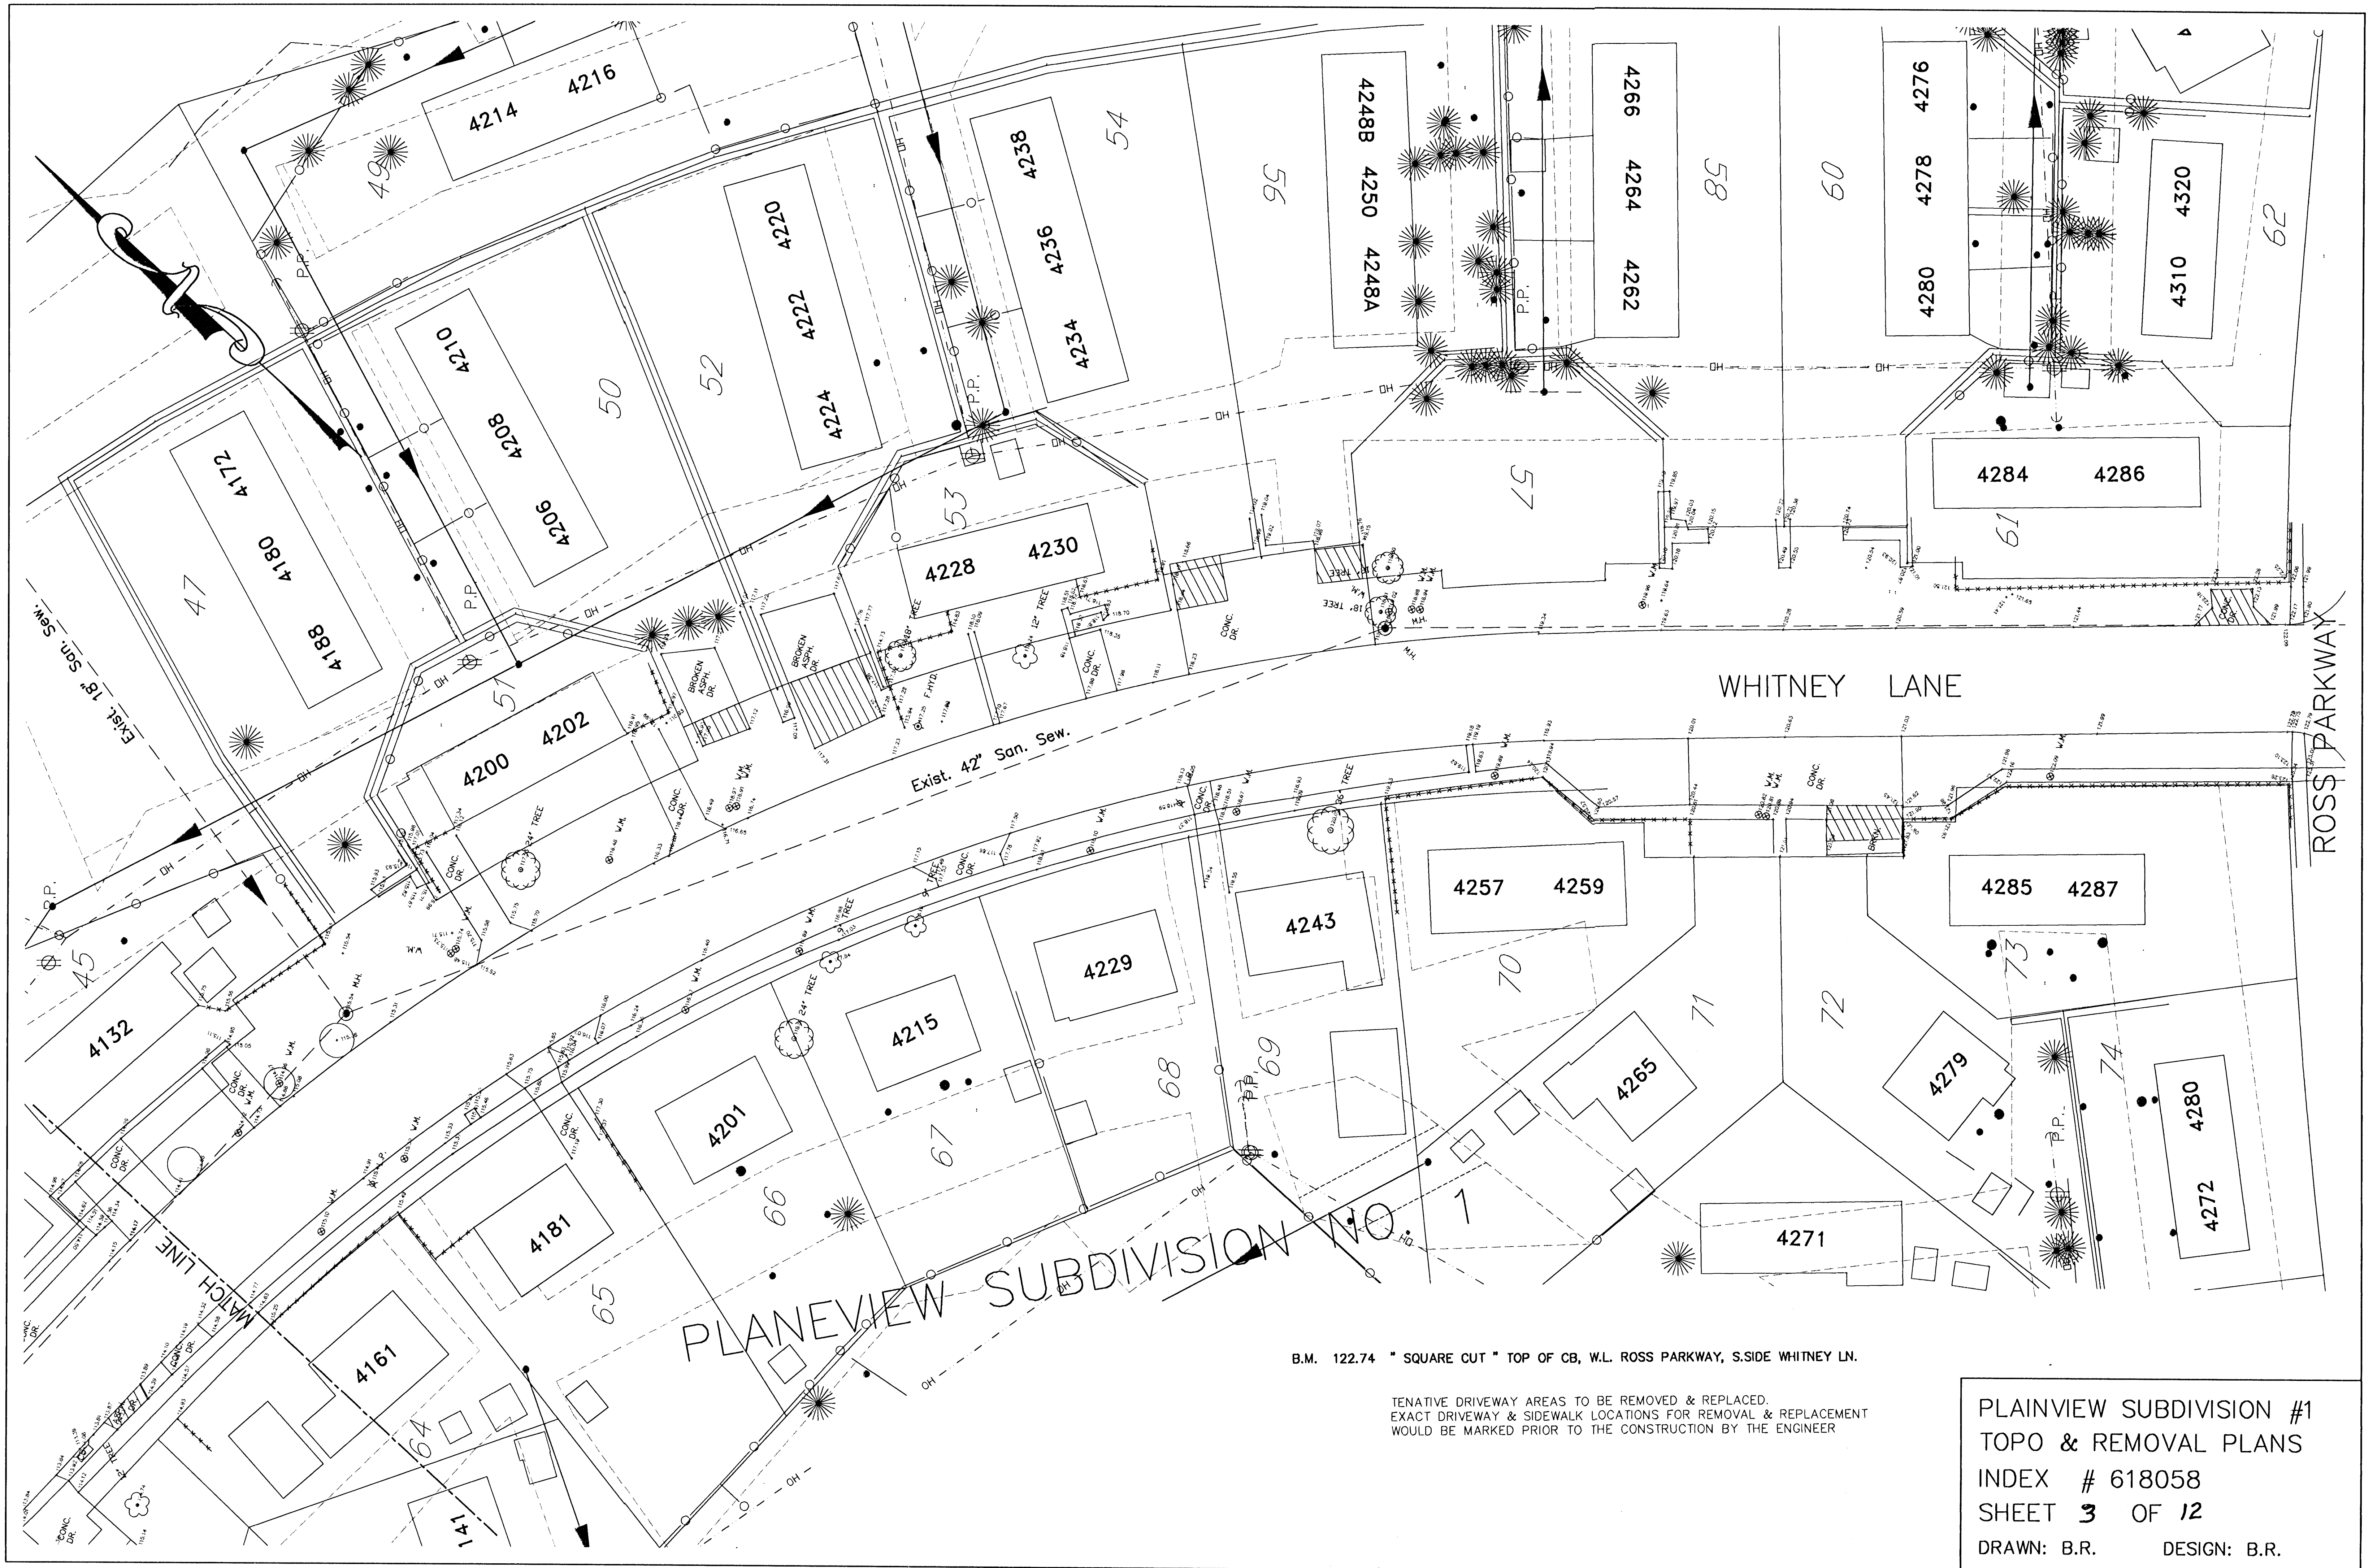

B.M. 122.74 " SQUARE CUT " TOP OF CB, W.L. ROSS PARKWAY, S.SIDE WHITNEY LN.

TENATIVE DRIVEWAY AREAS TO BE REMOVED & REPLACED.
EXACT DRIVEWAY & SIDEWALK LOCATIONS FOR REMOVAL & REPLACEMENT
WOULD BE MARKED PRIOR TO THE CONSTRUCTION BY THE ENGINEER

PLAINVIEW SUBDIVISION #1
TOPO & REMOVAL PLANS
INDEX # 618058
SHEET 3 OF 12
DRAWN: B.R. DESIGN: B.R.