


# PLANEVIEW SUBDIVISION NO. 1

B.M. 122.74 " SQUARE CUT " TOP OF CB, W.L. ROSS PARKWAY, S.SIDE WHITNEY LN.

ALL THE DRIVEWAYS, SIDEWALKS, WHEELCHAIR RAMPS AND PARKING AREAS USE 6" NON-REINFORCED CONCRETE.

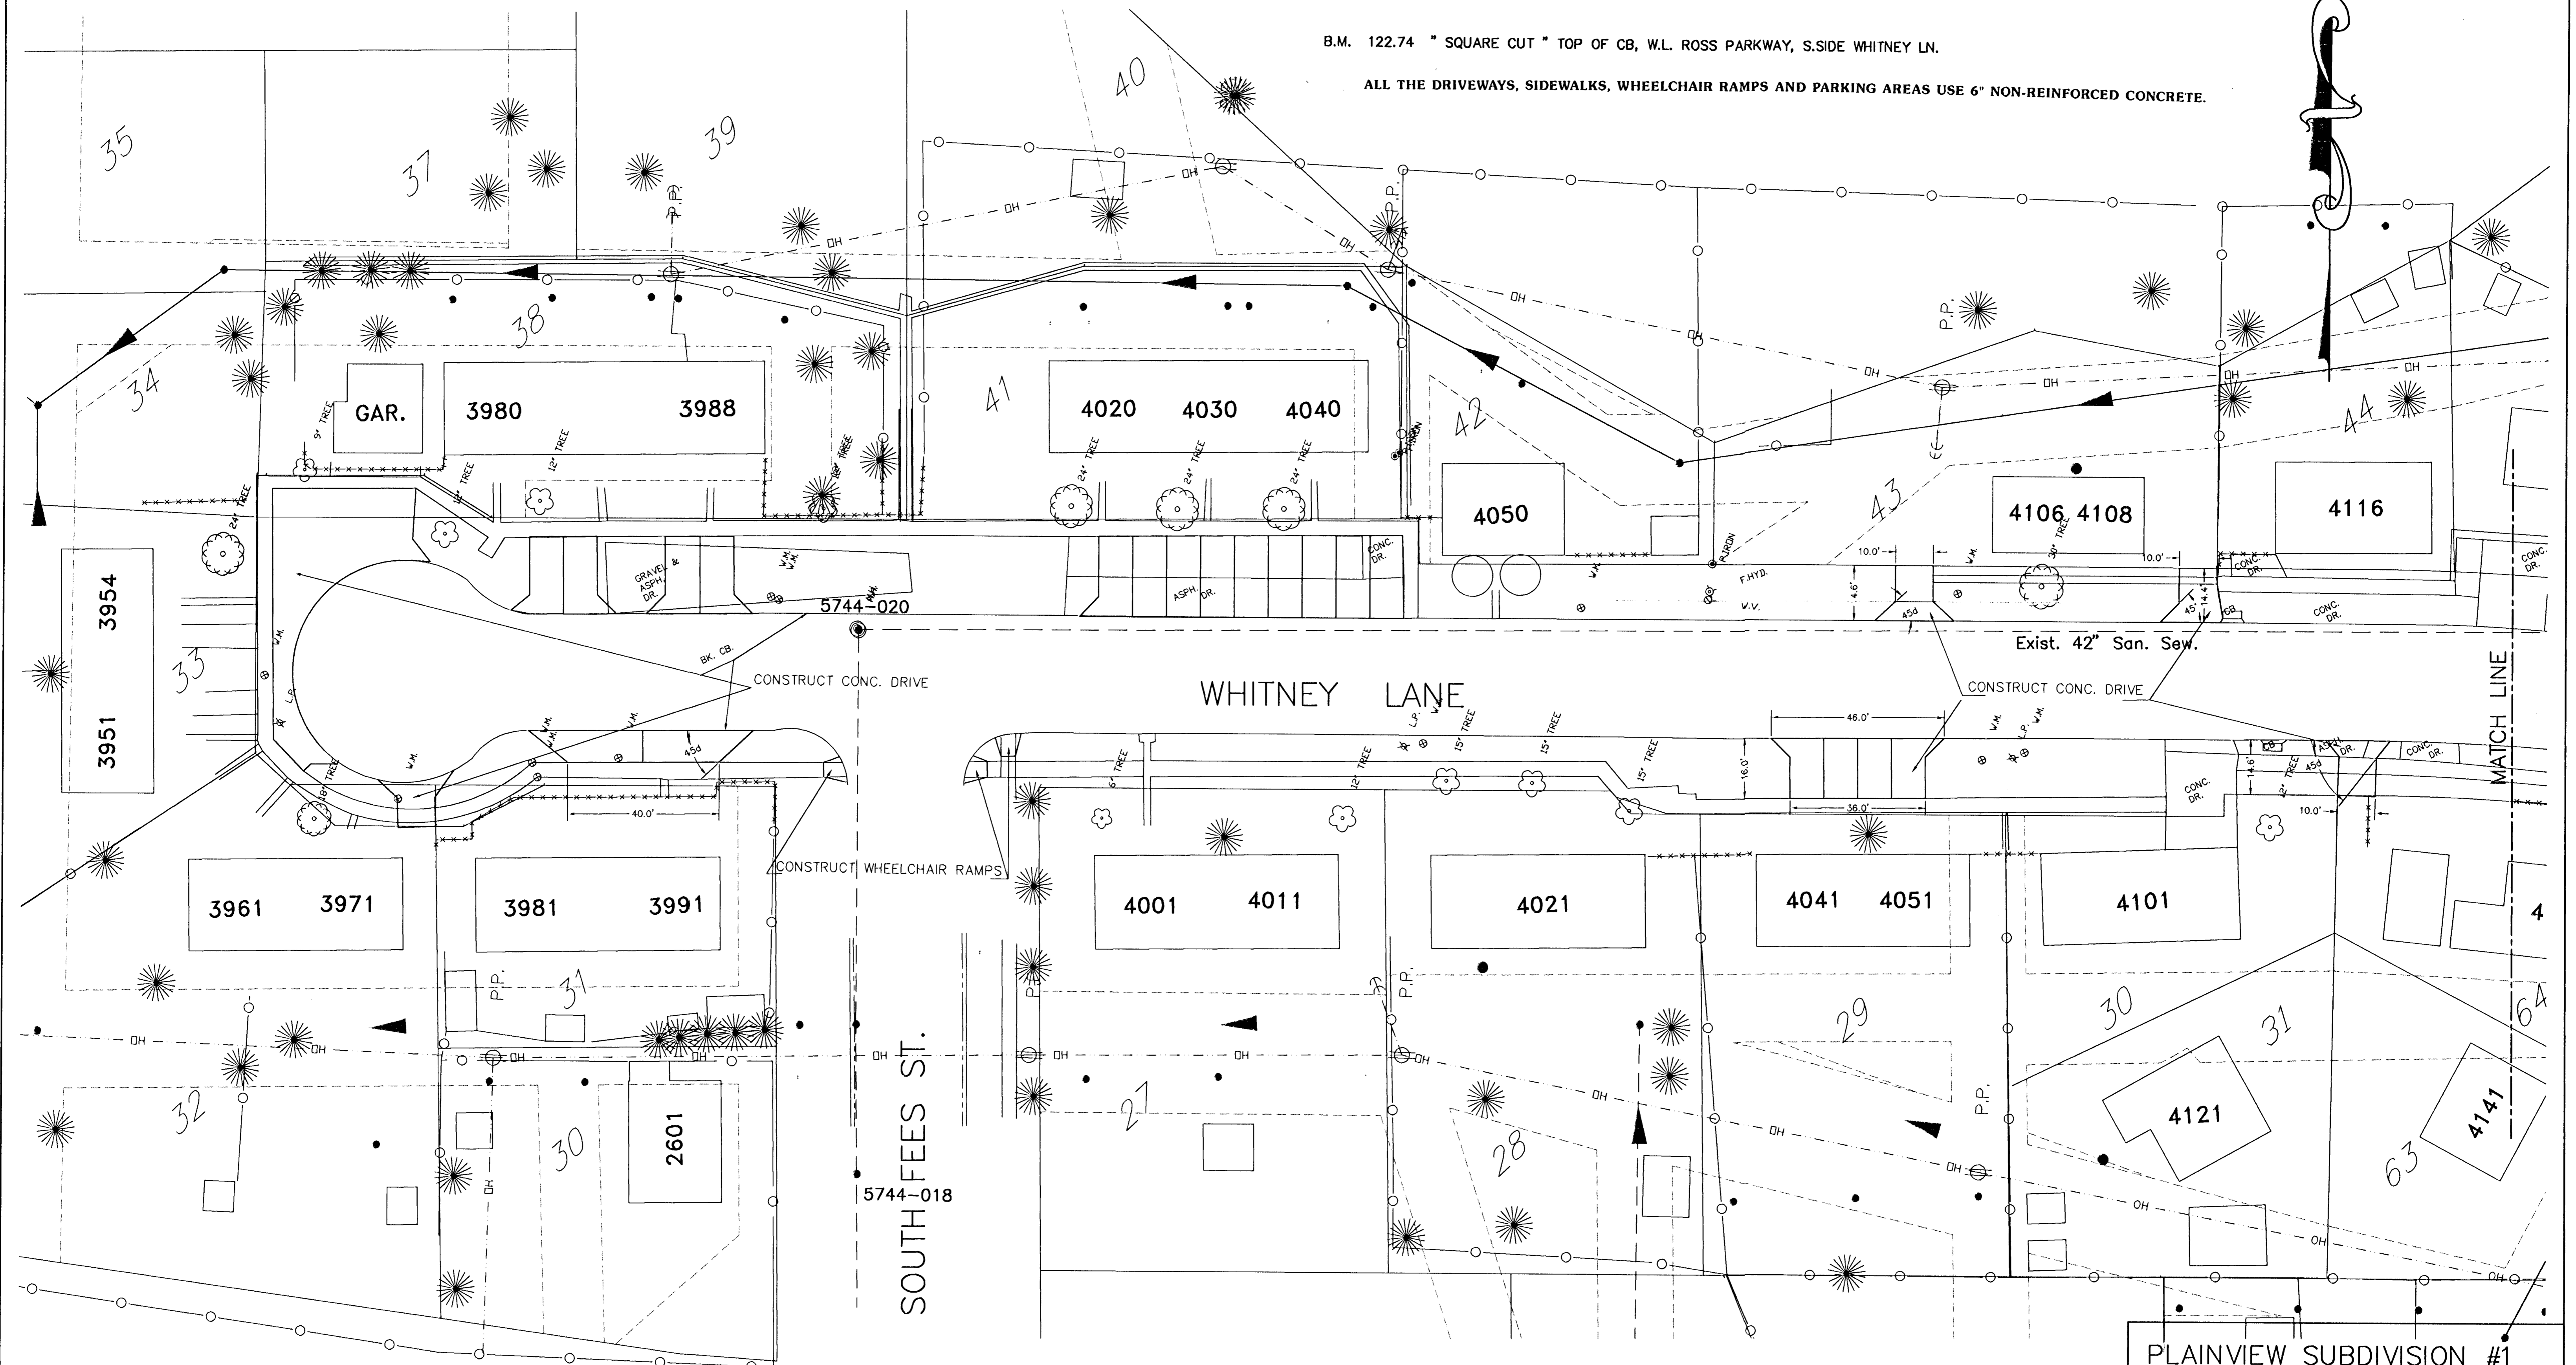

PLAINVIEW SUBDIVISION #1  
 CONSTRUCTION PLANS  
 INDEX # 618058  
 SHEET 7 OF 12  
 DRAWN: B.R. DESIGN: B.R.