

SUMMARY OF TREE LOCATIONS

STATION	O.L. O/S (ft.)	DESCRIPTION
0+00	59.0	R Autumn Purple Ash
1+00.5	47.0	R
1+27.1	58.0	R Austrian Pine
1+68.1	13.0	R
1+67	38.0	R Chinese Pistache
1+87	43.0	R
2+07	53.0	R Austrian Pine
2+16	35.0	R
2+59.1	53.0	R
2+77	60.0	R
2+90.5	18.0	R Redbud
3+08	53.5	R Shademaster Honeylocust
3+48	17.5	R
3+76.5	28.0	R
4+05	18.0	R
4+08	20.0	R London Planetree
4+33	20.0	R
4+38	24.0	R Spring Snow Crab
4+58	38.0	R
4+78	18.5	R
4+72	19.5	R Redbud
4+92	12.5	R
5+11.5	28.5	R Marshall's Seedless Ash
5+18.5	19.0	R Shademaster Honeylocust
5+18.5	28.0	R Marshall's Seedless Ash
5+18.5	19.0	R Shademaster Honeylocust
5+33	19.0	R Austrian Pine
5+34.5	40.0	R
5+50	18.0	R
5+65	41.5	R Prairie Fire Crabapple
6+18.5	19.0	R
7+03	19.0	R
7+23	18.0	R
7+38.5	19.5	R Marshall's Seedless Ash
8+11	19.0	R Rosehill Ash
9+36	20.0	R
9+55.5	20.0	R
9+59	20.0	R
10+65	19.5	R Golden Raintree
10+88	19.5	R

11+14	19.5	L	
11+37.5	19.5	L	
11+59	19.0	L	Chinese Pistache
11+57.5	20.0	L	
11+60	20.0	L	Spring Snow Crab
11+58	20.0	L	
11+17	35.0	L	Lacabark Elm
11+30	19.0	L	Spring Snow Crab
11+45.5	39.0	L	Prairie Fire Crab
11+00	32.5	L	
11+18	19.0	L	
11+70.5	19.0	L	
11+45	37.0	L	Lacabark Elm
11+20	20.0	L	Prairie Fire Crab
11+20	19.5	L	
11+51	18.0	L	Redbud
11+67	19.5	L	
11+67	19.5	L	
11+66	19.0	L	London Planetree
11+50	19.0	L	
11+53	24.0	L	Thornless Cockspur Hawthorn
11+15.5	37.0	R	Austrian Pine
11+15	37.0	R	Thornless Cockspur Hawthorn
11+24	41.0	R	Austrian Pine
11+18	19.0	R	
11+67	19.0	R	Spring Snow Crab
11+80	24.0	R	
11+55	20.0	R	Autumn Purple Ash
11+05	20.0	R	Shademaster Honeylocust
11+16	41.5	R	Autumn Purple Ash
11+23	20.0	R	Shademaster Honeylocust
11+52	20.0	R	
11+52	20.0	R	
11+71.5	31.0	R	Autumn Purple Ash
11+10	20.0	R	
11+33	20.0	R	London Planetree
11+55	43.0	R	
11+55	20.0	R	London Planetree
11+54.5	33.0	R	Spring Snow Crab
11+10	42.0	R	Austrian Pine
11+78	20.0	R	London Planetree
11+08	19.0	R	Austrian Pine
21+02	42.5	L	
20+35	19.5	L	Marshall's Seedless Ash
20+59	20.0	L	
20+89	20.0	L	
21+04.5	20.0	L	
21+30	20.0	L	
21+74	20.0	L	
21+74	20.0	L	
22+17	19.5	L	Chinese Pistache
22+14	19.5	L	
23+05	19.0	L	
23+54	19.0	L	


31+31	44.5	R	Austrian Pine
31+35	44.5	R	
31+34	49.0	R	Shademaster Honeylocust
31+53	31.5	R	Austrian Pine
31+57	21.0	L	
31+75	31.0	L	
31+75	49.0	R	Shademaster Honeylocust
31+90	22.5	L	Austrian Pine
31+09	21.0	L	
31+32	31.0	L	London Planetree
31+32	40.0	R	Golden Raintree
31+43	24.0	R	
31+57	49.0	R	
31+61	49.0	R	
31+69	25.0	R	London Planetree
31+85	40.0	R	Golden Raintree
31+85	27.0	L	London Planetree
31+94	25.0	R	Golden Raintree
31+04	44.0	R	
31+07	39.0	L	Redbud
31+21	29.0	L	
31+35	27.5	R	Chinese Pistache
31+41	29.0	L	Redbud
31+63	36.5	R	Chinese Pistache
31+81	29.5	L	Autumn Purple Ash
31+92	38.0	R	Chinese Pistache
31+09	38.0	L	Autumn Purple Ash
31+17	38.0	L	Chinese Pistache
31+39	29.0	L	Autumn Purple Ash
31+43	33.0	R	Chinese Pistache
31+57	39.0	L	Prairie Fire Crab
31+74	35.0	L	
31+77.5	29.0	R	Austrian Pine
31+87.5	32.5	R	
31+90	24.0	R	
31+03	32.5	R	
31+13	25.0	R	

Scale: 1" = 20'

NOTE:

1. Landscape contractor is to verify the location of all underground utilities prior to installation of plant material (including sanitary sewer). Utilities can be flagged by calling 687-2470.

NOTE: ADDITIONAL TREE LOCATIONS ARE SUMMARIZED ON PLAN SHEET NO.10

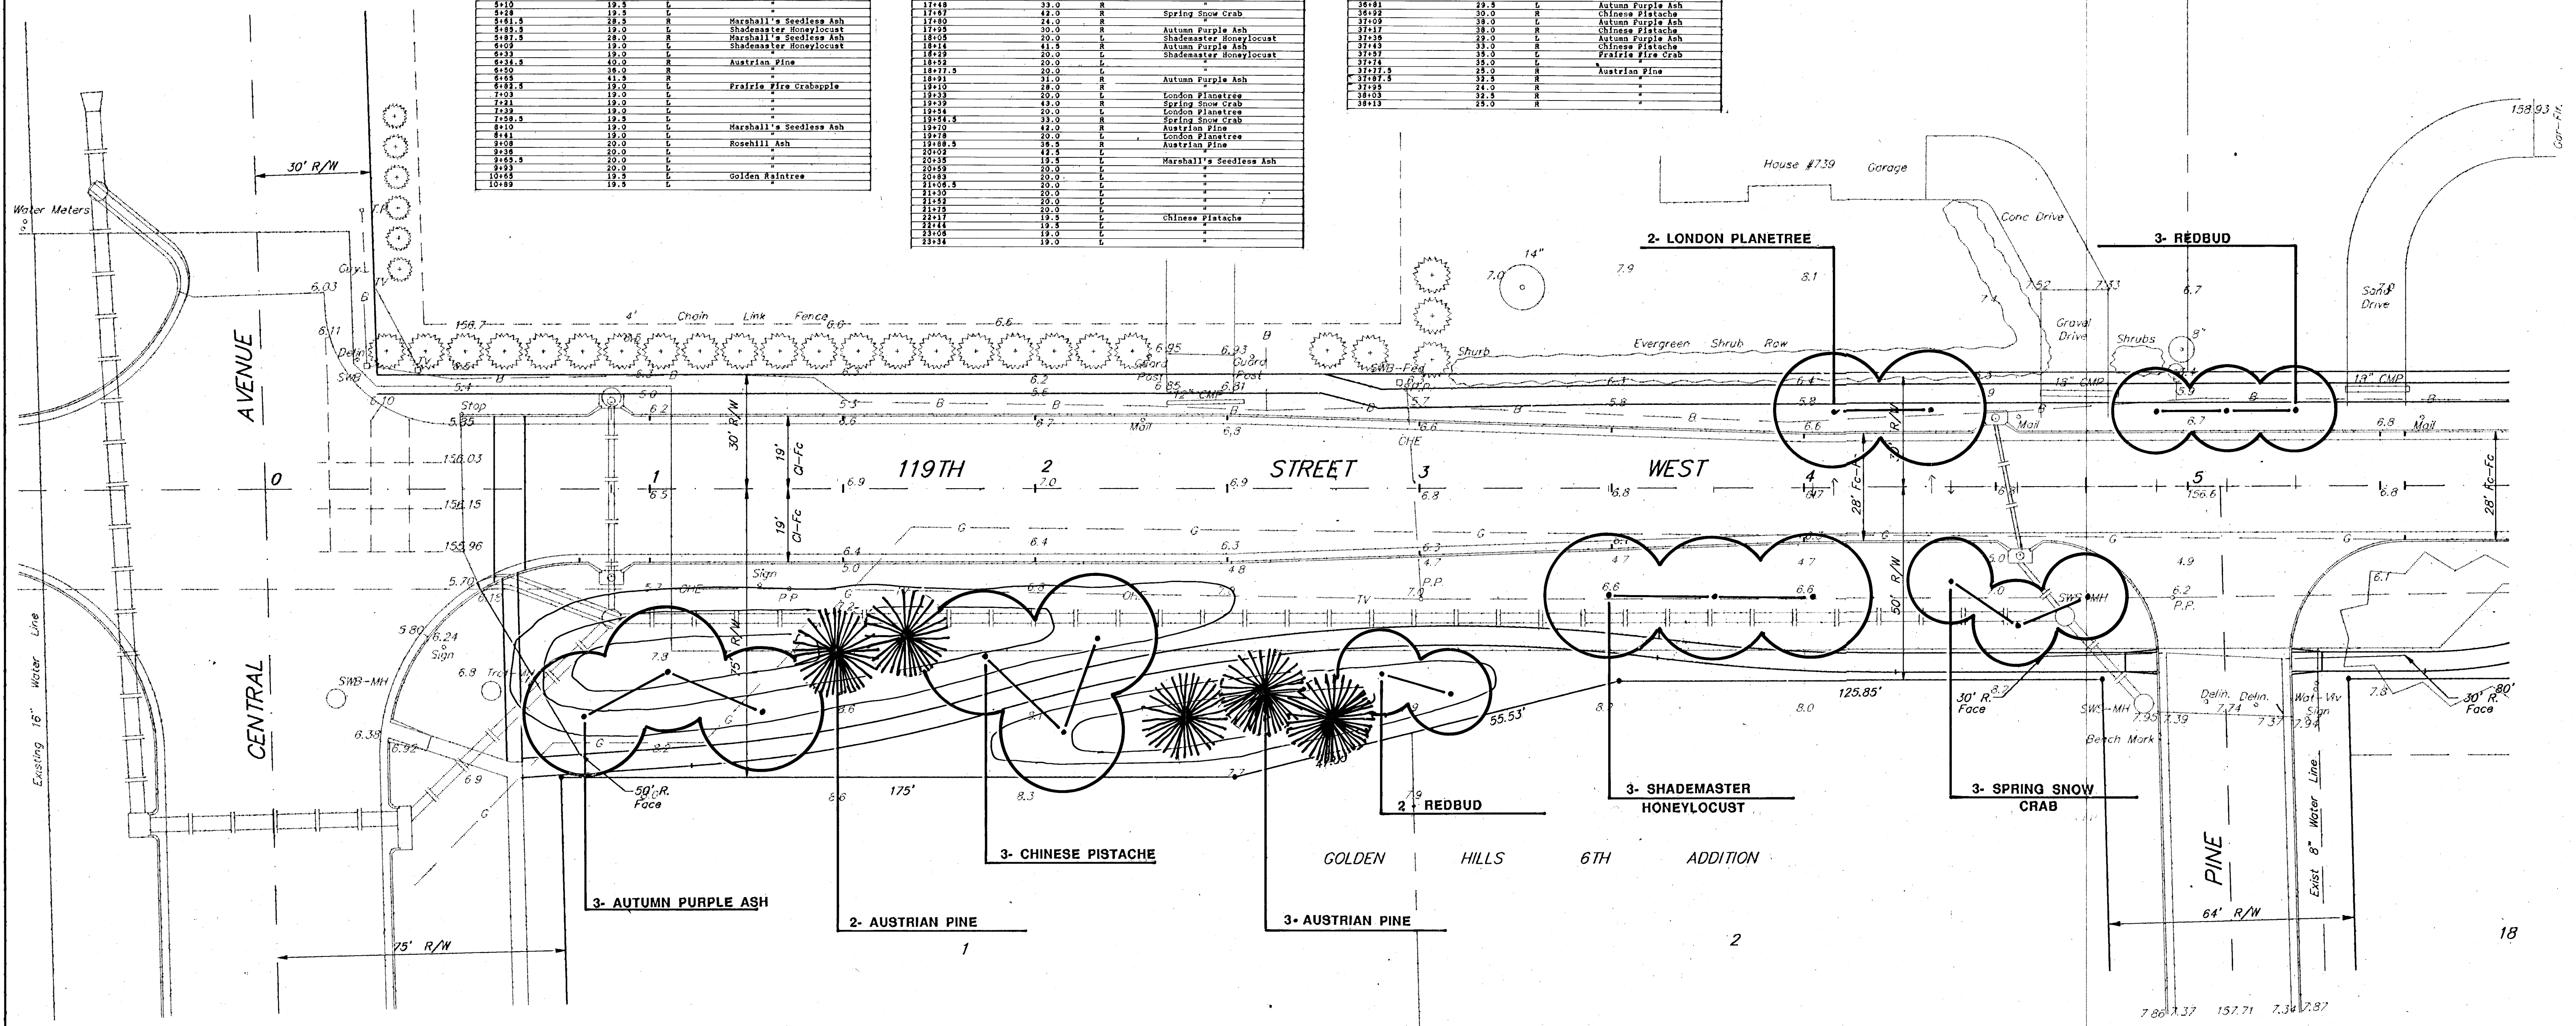

LANDSCAPE PLAN

119TH STREET WEST
CENTRAL TO WARREN

	BAUGHMAN COMPANY P. A. ENGINEERING & SURVEYING 318/262-7271 • 315 ELLIS • WICHITA, KANSAS 67211		REV.
	PROJECT NUMBER 472-76-245-82028-000-000-001		SHEET 2
	DESIGN NBW/CMB	DRAWN CMB	APPROVED DATE

SCALE 1"=20'

OF 10

BILL G. YUNG DESIGN

4912 E. 29TH STREET NORTH WICHITA, KANSAS 67220 316-683-5597