


Scale: 1" = 20'

NOTE:

1. Landscape contractor is to verify the location of all underground utilities prior to installation of plant material (including sanitary sewer). Utilities can be flagged by calling 687-2470.

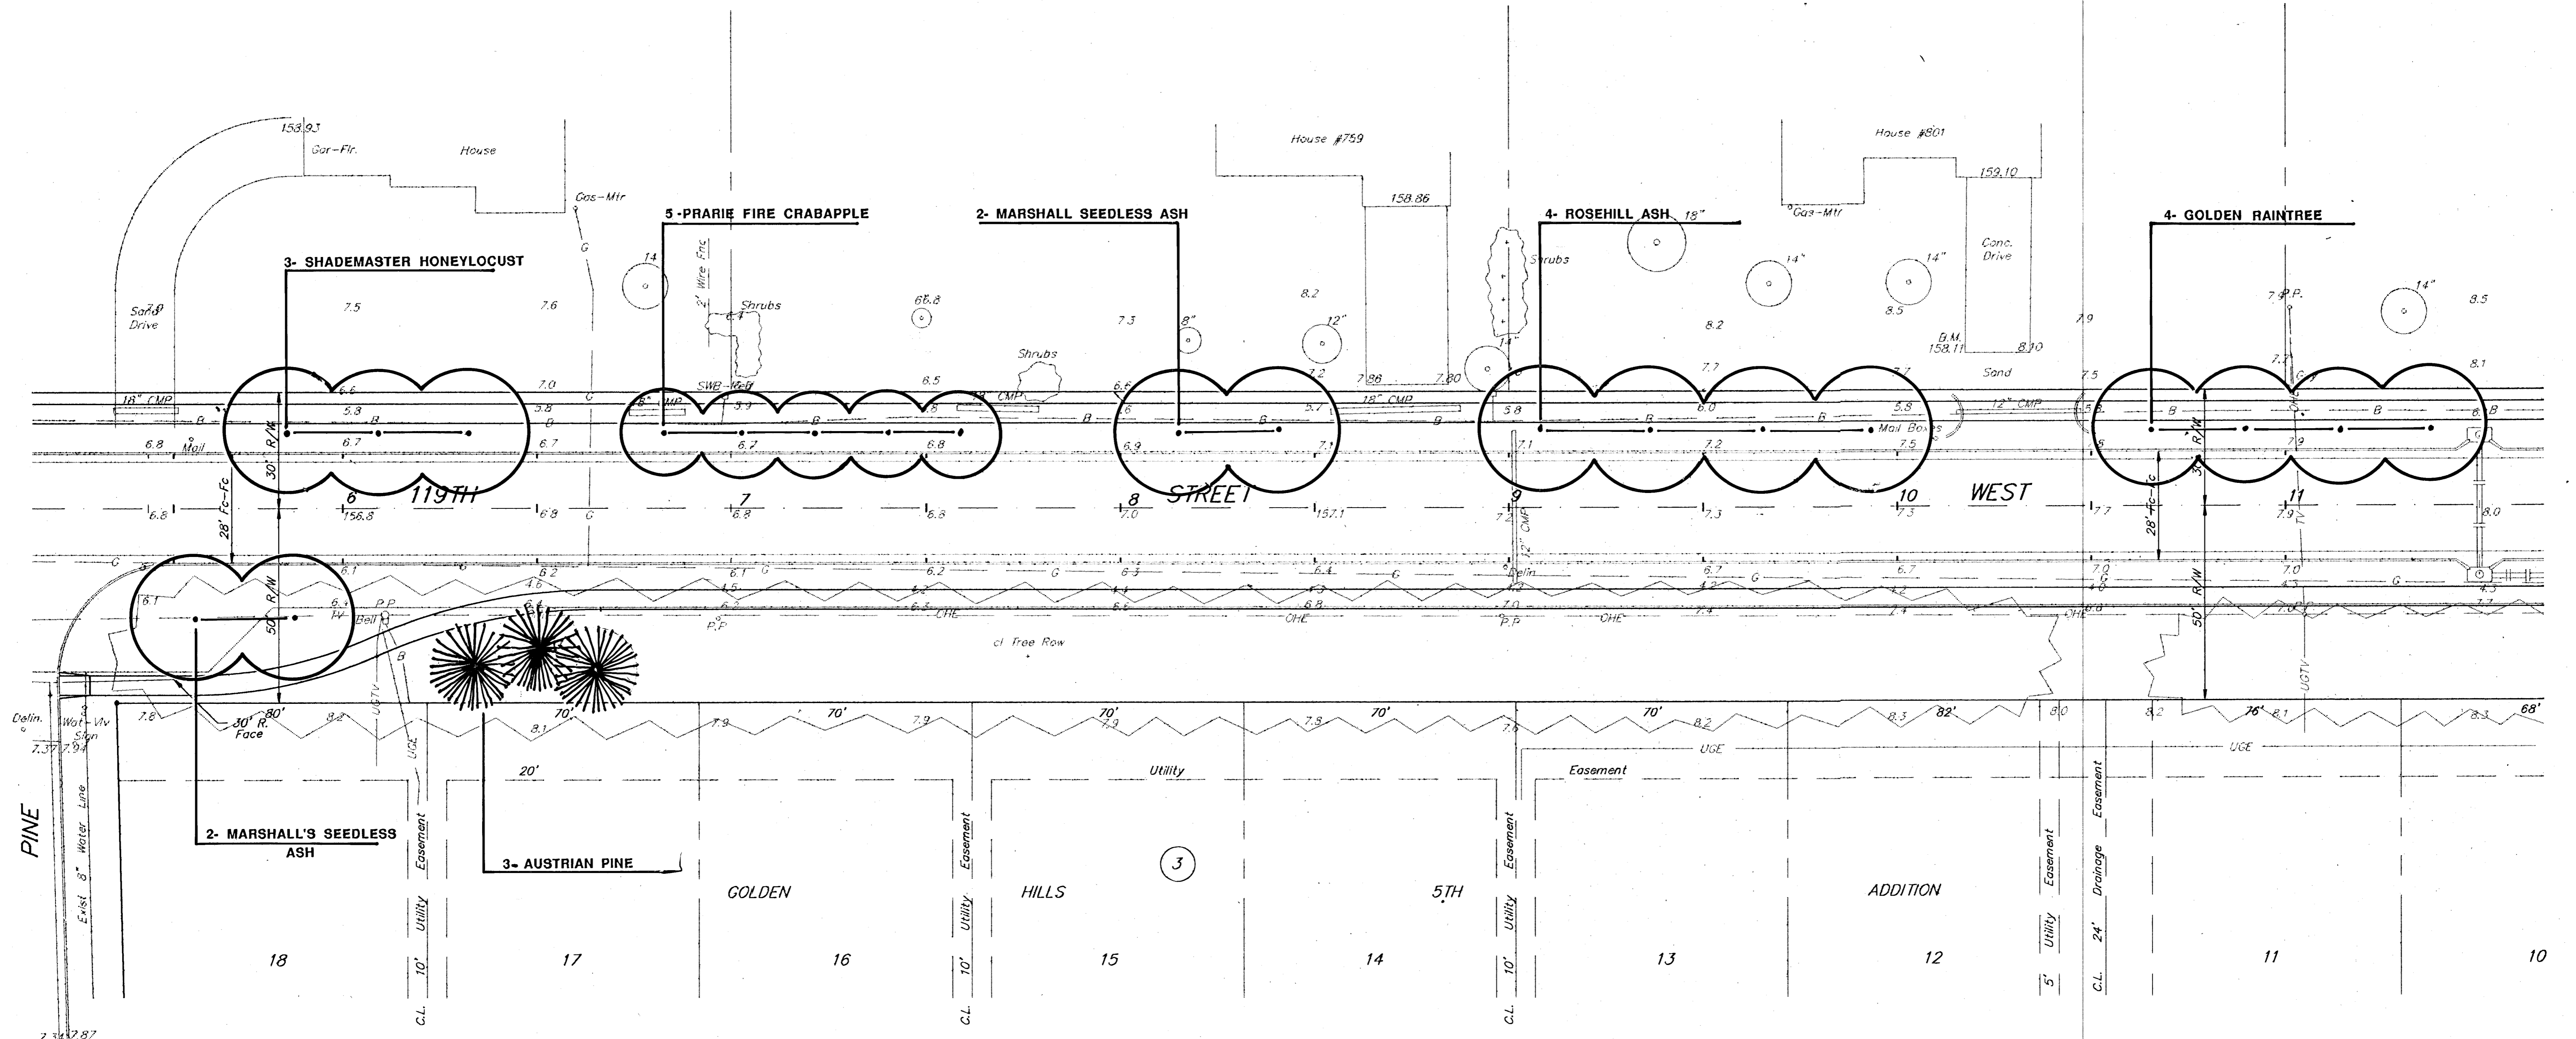

LANDSCAPE PLAN

119TH STREET WEST
CENTRAL TO WARREN

		REV.
BAUGHMAN COMPANY P. A. ENGINEERING & SURVEYING 316/282-7271 • 315 ELLIS • WICHITA, KANSAS 67211		
PROJECT NUMBER 472-76-245-82028-000-000-001		SHEET 3
DESIGN NBW/CMB	DRAWN CMB	APPROVED
DATE		SCALE 1"=20'
		OF 10

BILL G. YUNG DESIGN
4912 E. 29TH STREET NORTH WICHITA, KANSAS 67220 316-693-5597