


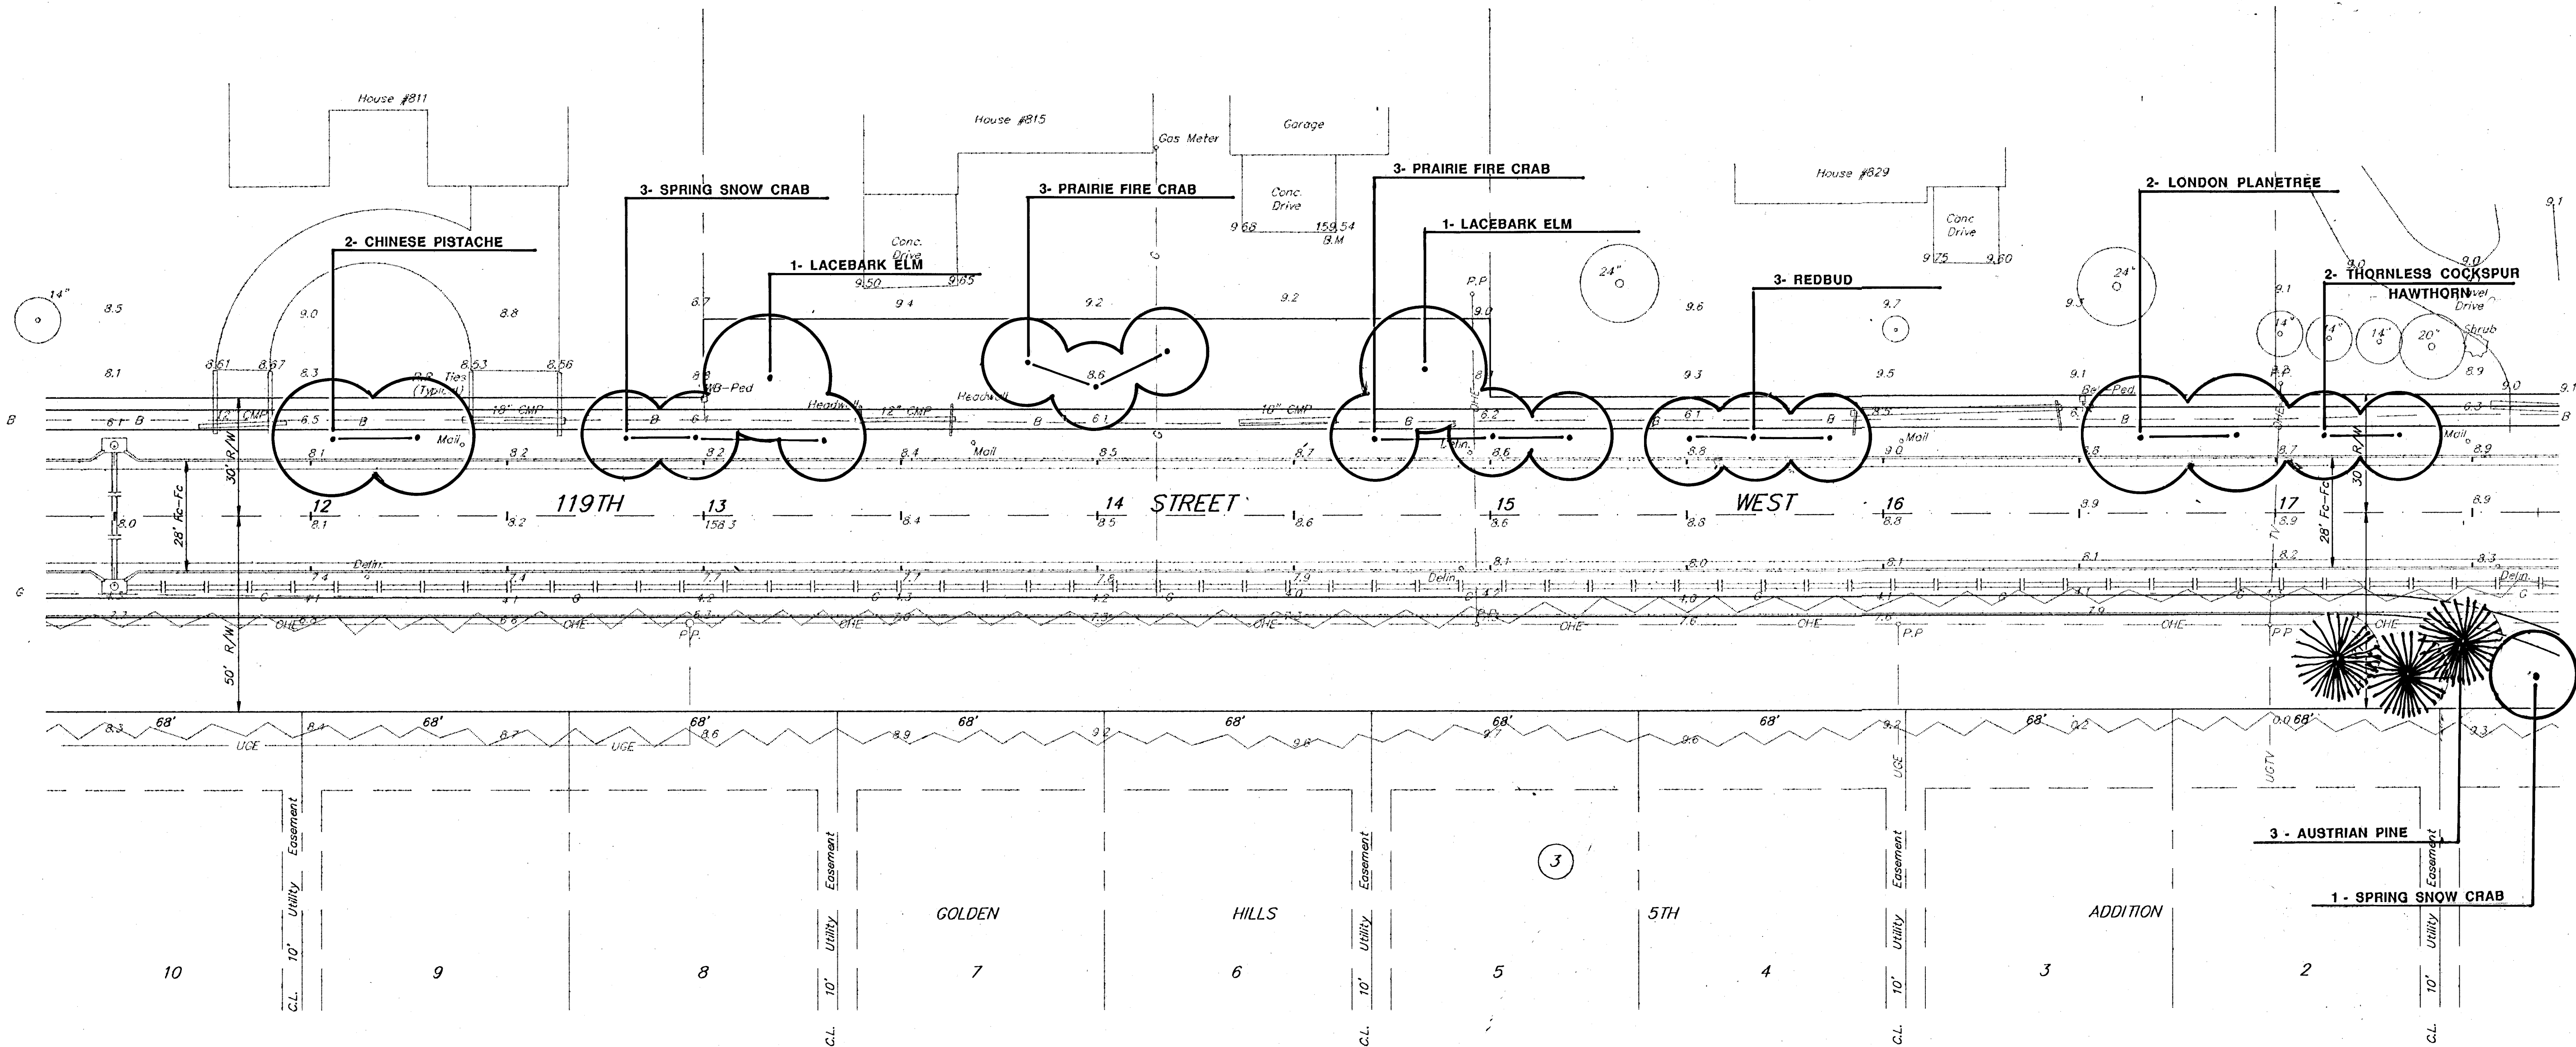

Scale: 1" = 20'

NOTE:

- 1. Landscape contractor is to verify the location of all underground utilities prior to installation of plant material (including sanitary sewer). Utilities can be flagged by calling 687-2470.





BILL G. YUNG DESIGN
4912 E. 29TH STREET NORTH WICHITA, KANSAS 67220 316-683-5567

LANDSCAPE PLAN
119TH STREET WEST
CENTRAL TO WARREN



BAUGHMAN COMPANY P. A.
ENGINEERING & SURVEYING
316/262-7271 • 315 ELLIS • WICHITA, KANSAS 67211

PROJECT NUMBER
472-76-245-82028-000-001

DESIGN NBW/CMB	DRAWN CMB	APPROVED	DATE	SCALE 1"=20'
-------------------	--------------	----------	------	-----------------

SHEET **4** OF **10**

REV.