



NOTE:

1. Landscape contractor is to verify the location of all underground utilities prior to installation of plant material (including sanitary sewer). Utilities can be flagged by calling 687-2470.

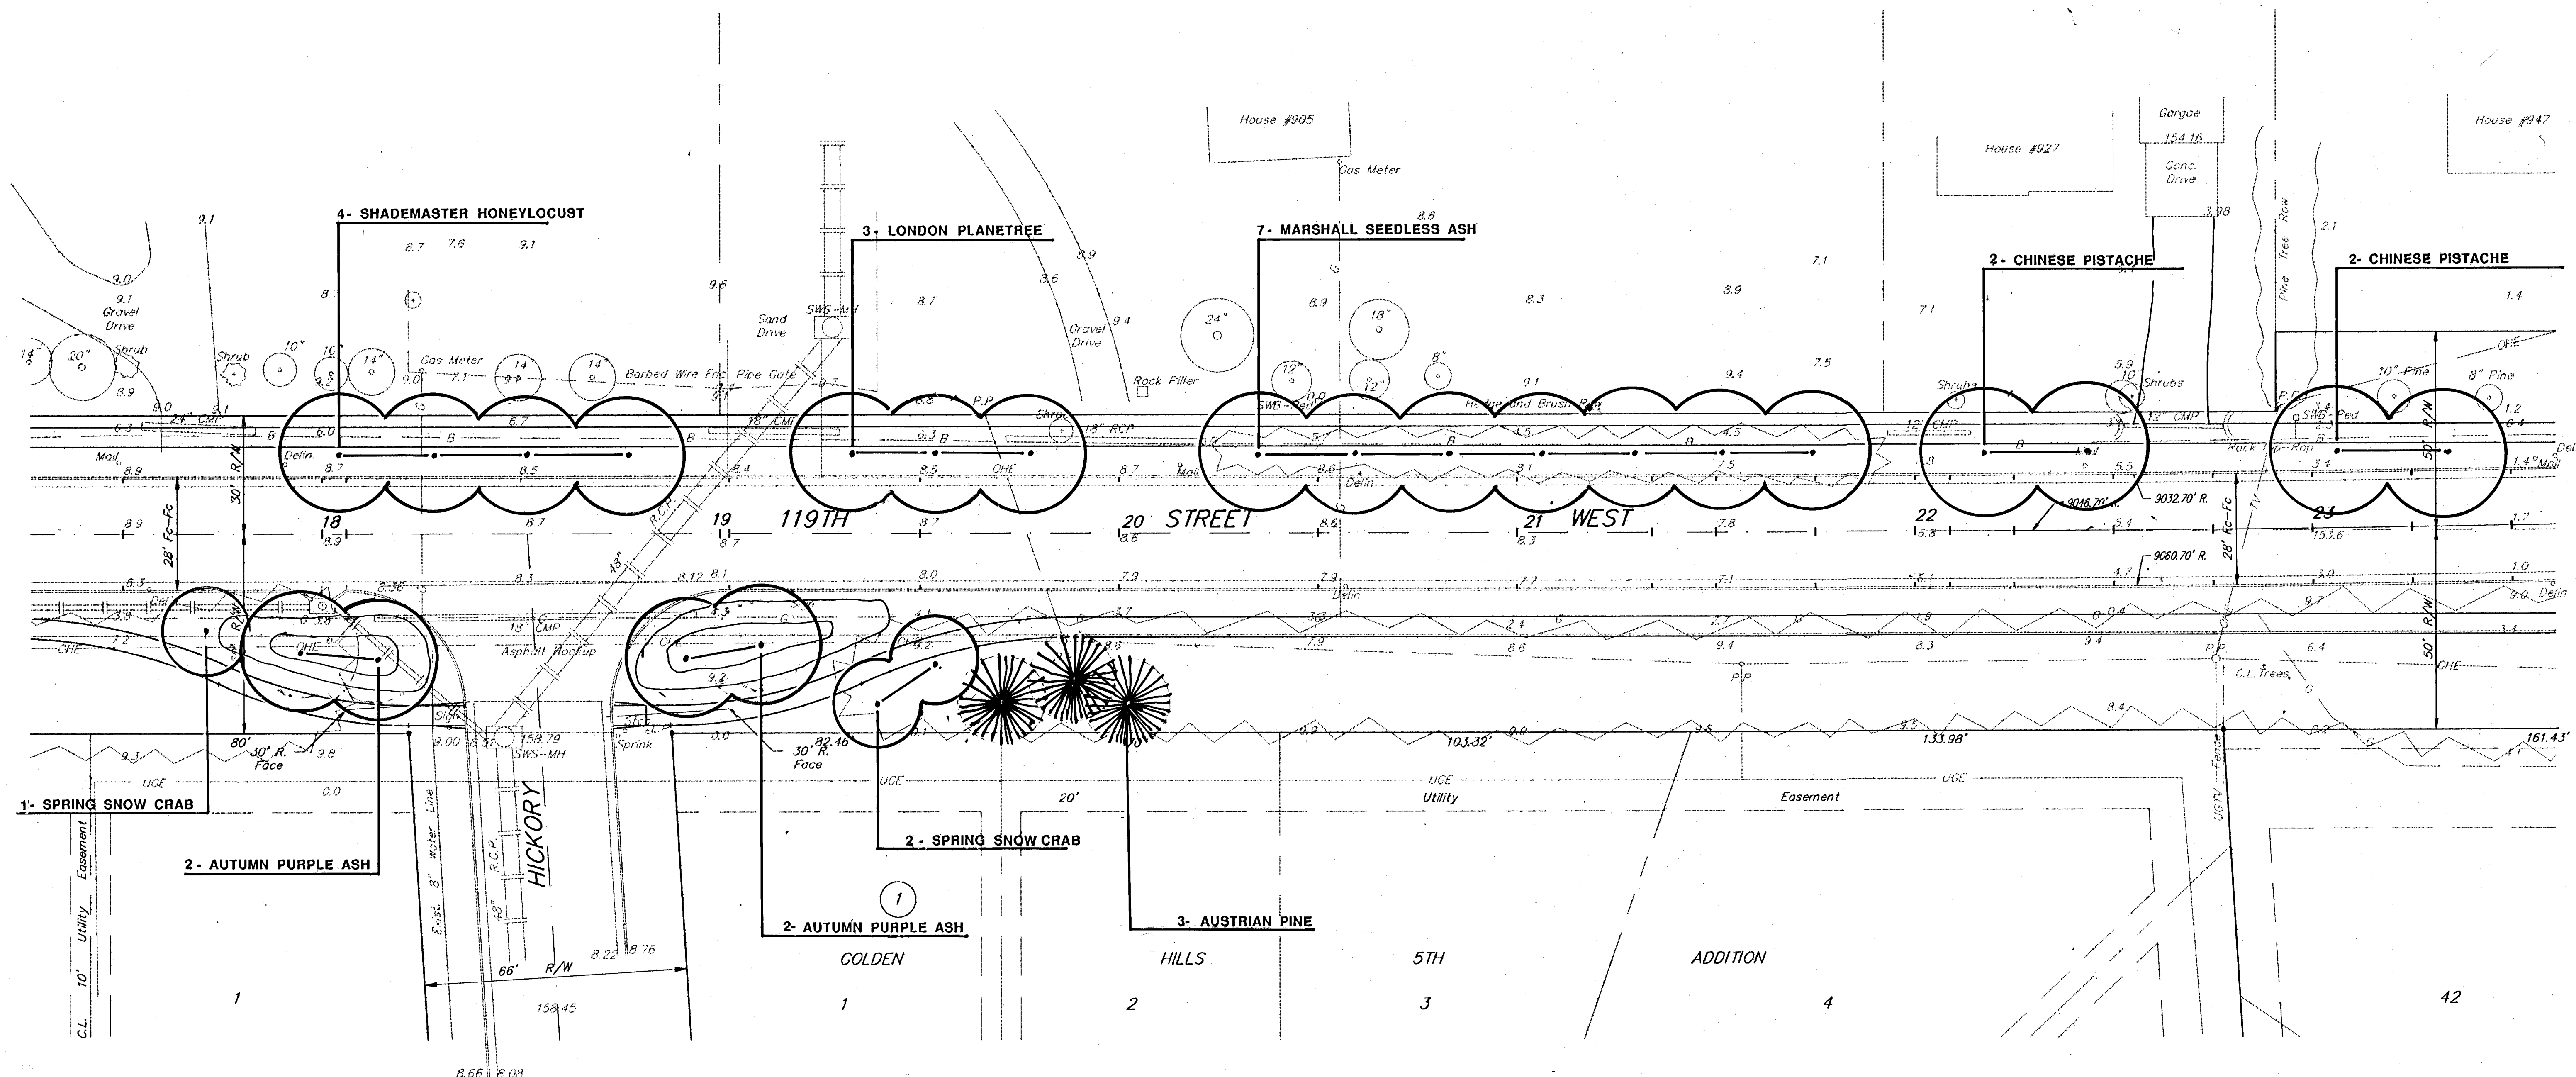

LANDSCAPE PLAN

119TH STREET WEST
CENTRAL TO WARREN

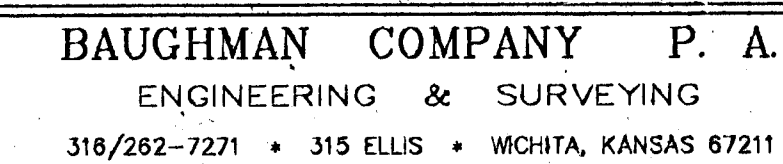

PROJECT NUMBER

PROJECT NUMBER
472-76-245-82028-000-000-001

DESIGN NBW/CMB	DRAWN CMB	APPROVED	DATE	SCALE 1"=2'
-------------------	--------------	----------	------	----------------

REF	
-----	--

SH

05	
----	--

5



4912 E.29TH. STREET NORTH WICHITA, KANSAS 67220 316-683-5567