



1. Landscape contractor is to verify the location of all underground utilities prior to installation of plant material (including sanitary sewer). Utilities can be flagged by calling 687-2470.

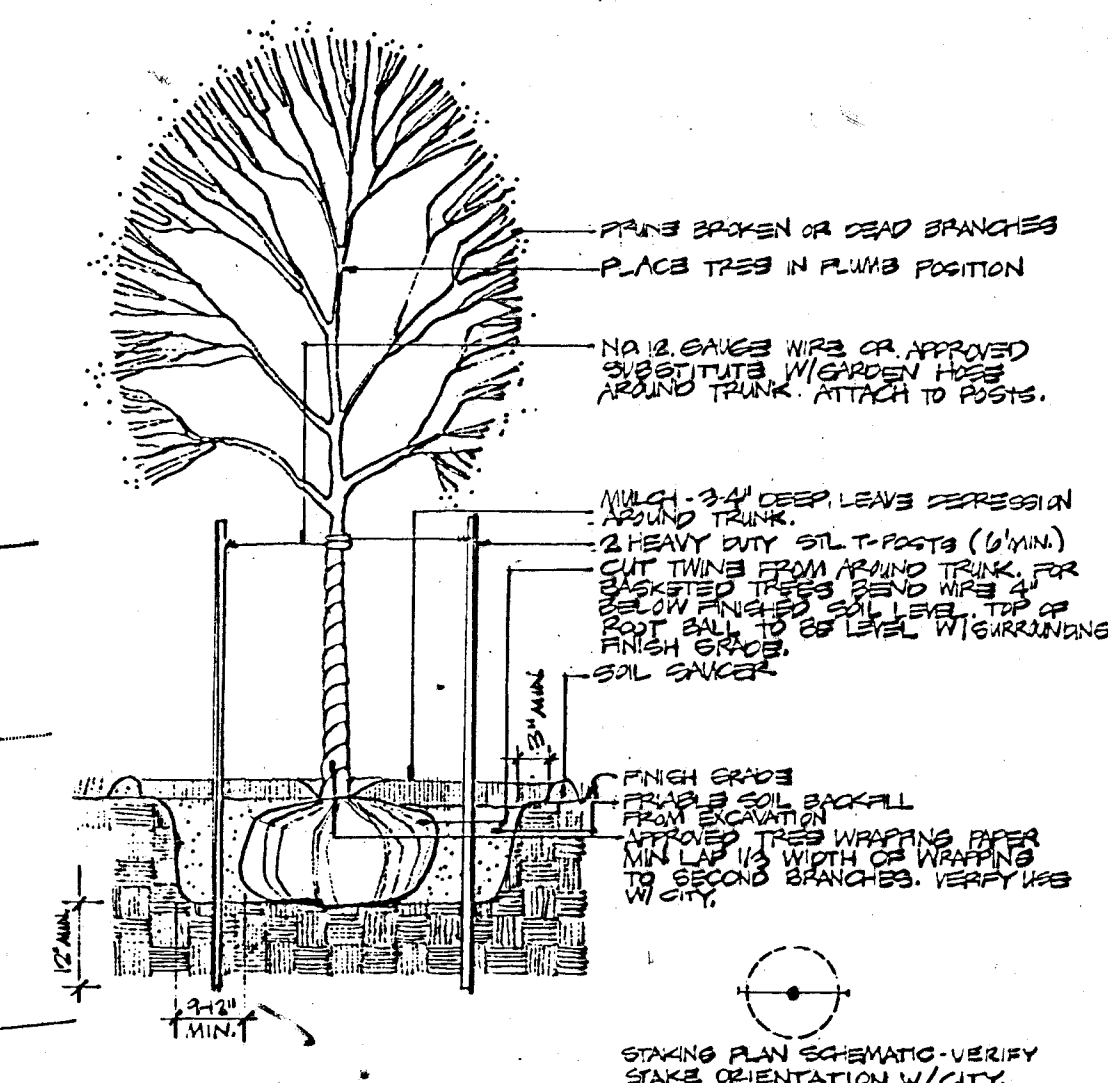


Evergreen Trees: LARGER THAN 0' HEIGHT NO SCALE

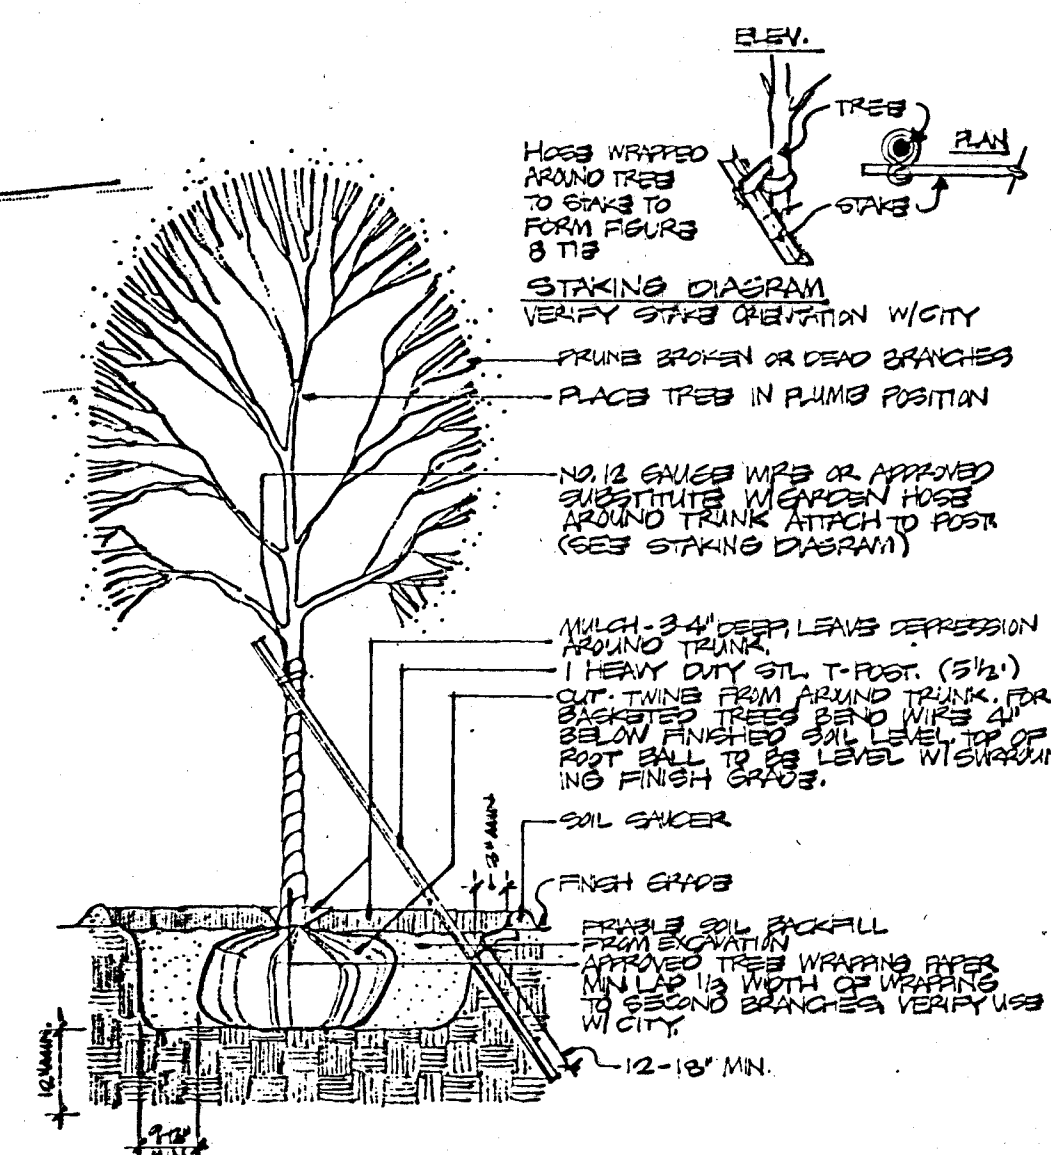

Evergreen Trees: 6' HEIGHT & SMALLER NO SCALE

119TH STREET WEST
CENTRAL TO WARREN

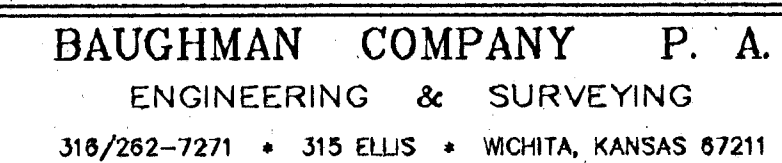

PROJECT NUMBER
472-76-245-82028-000-000-001

DESIGN NBW/CMB	DRAWN CMB	APPROVED	DATE	SCALE 1"=20'
-------------------	--------------	----------	------	-----------------

SHE

SHE

11

--	--



4912 E. 29TH. STREET NORTH WICHITA, KANSAS 67220 316-683-55

4912 E.29TH. STREET NORTH WICHITA, KANSAS 67220 316-683-55