


SCALE: 1"=30'

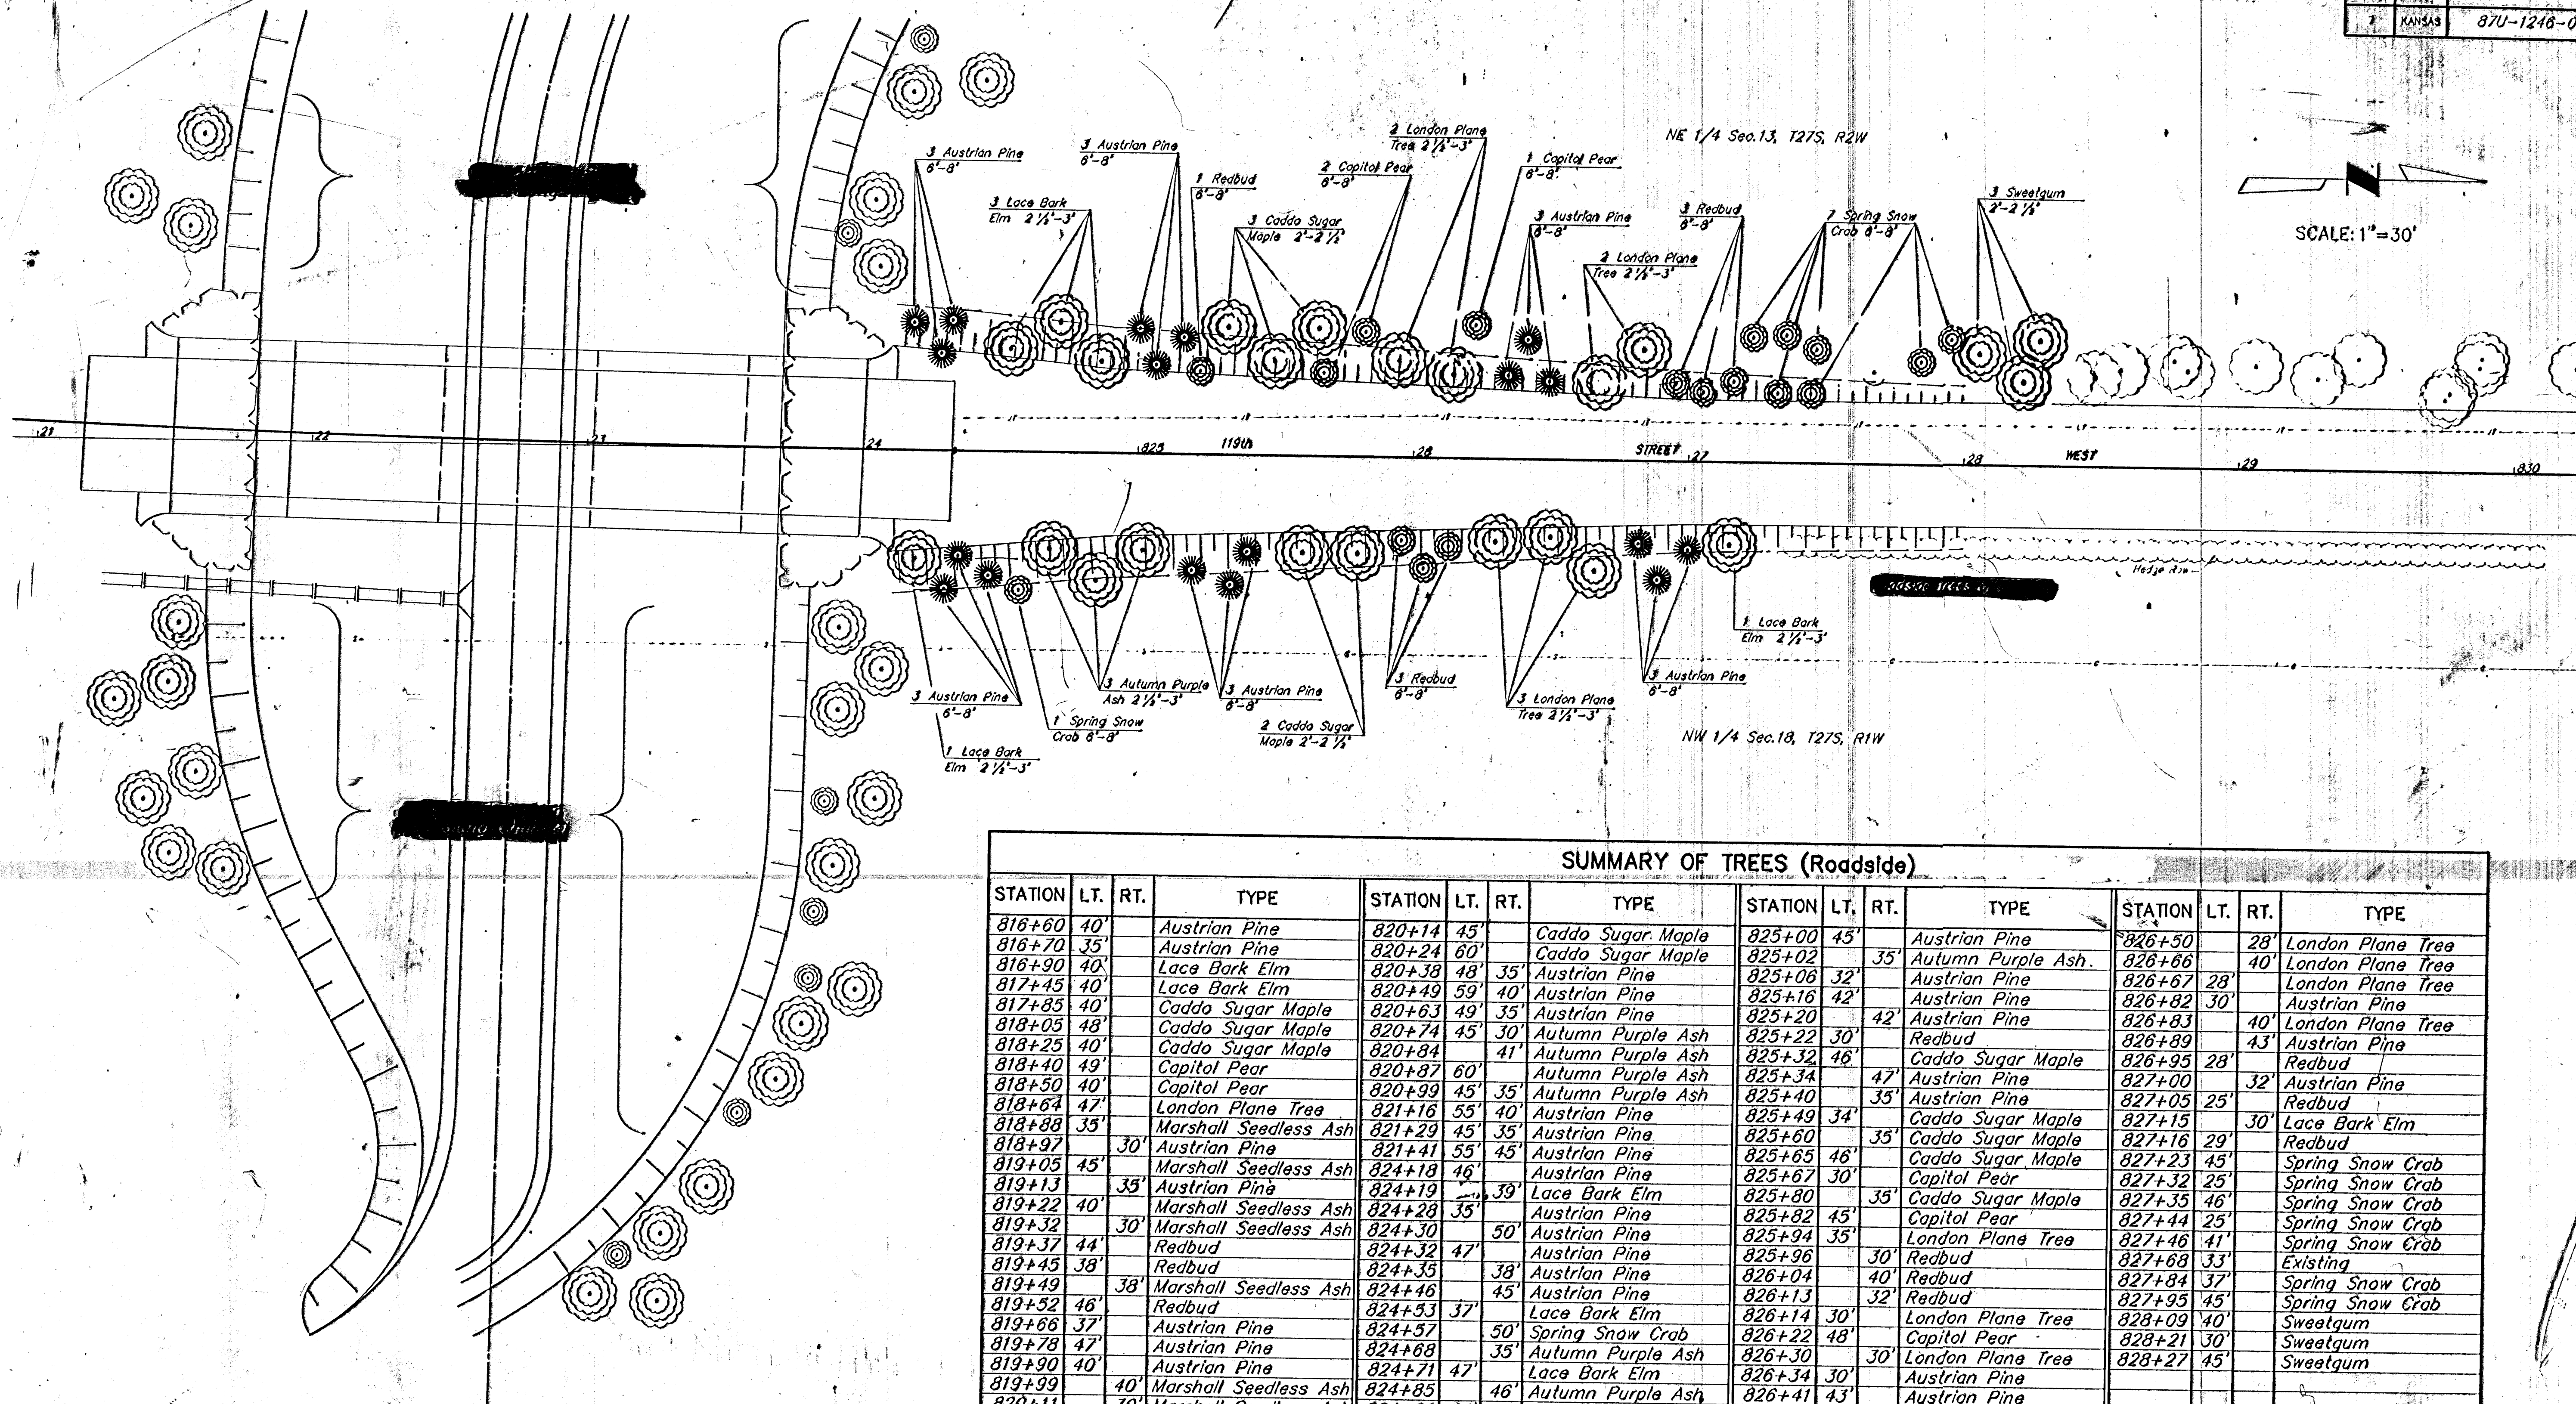

SUMMARY OF TREES (Roadside)

| STATION | LT. | RT. | TYPE                  | STATION | LT. | RT. | TYPE              | STATION | LT. | RT. | TYPE              | STATION | LT. | RT. | TYPE              |
|---------|-----|-----|-----------------------|---------|-----|-----|-------------------|---------|-----|-----|-------------------|---------|-----|-----|-------------------|
| 816+60  | 40' |     | Austrian Pine         | 820+14  | 45' |     | Caddo Sugar Maple | 825+00  | 45' |     | Austrian Pine     | 826+50  | 28' |     | London Plane Tree |
| 816+70  | 35' |     | Austrian Pine         | 820+24  | 60' |     | Caddo Sugar Maple | 825+02  |     | 35' | Autumn Purple Ash | 826+66  | 40' |     | London Plane Tree |
| 816+90  | 40' |     | Lace Bark Elm         | 820+38  | 48' | 35' | Austrian Pine     | 825+06  | 32' |     | Austrian Pine     | 826+67  | 28' |     | London Plane Tree |
| 817+45  | 40' |     | Lace Bark Elm         | 820+49  | 59' | 40' | Austrian Pine     | 825+16  | 42' |     | Austrian Pine     | 826+82  | 30' |     | Austrian Pine     |
| 817+85  | 40' |     | Caddo Sugar Maple     | 820+63  | 49' | 35' | Austrian Pine     | 825+20  |     | 42' | Austrian Pine     | 826+83  | 40' |     | London Plane Tree |
| 818+05  | 48' |     | Caddo Sugar Maple     | 820+74  | 45' | 30' | Autumn Purple Ash | 825+22  | 30' |     | Redbud            | 826+89  | 43' |     | Austrian Pine     |
| 818+25  | 40' |     | Caddo Sugar Maple     | 820+84  |     | 41' | Autumn Purple Ash | 825+32  | 46' |     | Caddo Sugar Maple | 826+95  | 28' |     | Redbud            |
| 818+40  | 49' |     | Capitol Pear          | 820+87  | 60' |     | Autumn Purple Ash | 825+34  |     | 47' | Austrian Pine     | 827+00  |     | 32' | Austrian Pine     |
| 818+50  | 40' |     | Capitol Pear          | 820+99  | 45' | 35' | Autumn Purple Ash | 825+40  |     | 35' | Austrian Pine     | 827+05  | 25' |     | Redbud            |
| 818+64  | 47' |     | London Plane Tree     | 821+16  | 55' | 40' | Austrian Pine     | 825+49  | 34' |     | Caddo Sugar Maple | 827+15  | 30' |     | Lace Bark Elm     |
| 818+88  | 35' |     | Marshall Seedless Ash | 821+29  | 45' | 35' | Austrian Pine     | 825+60  |     | 35' | Caddo Sugar Maple | 827+16  | 29' |     | Redbud            |
| 818+97  | 30' |     | Austrian Pine         | 821+41  | 55' | 45' | Austrian Pine     | 825+65  | 46' |     | Caddo Sugar Maple | 827+23  | 45' |     | Spring Snow Crab  |
| 819+05  | 45' |     | Marshall Seedless Ash | 824+18  | 46' |     | Austrian Pine     | 825+67  | 30' |     | Capitol Pear      | 827+32  | 25' |     | Spring Snow Crab  |
| 819+13  | 35' |     | Austrian Pine         | 824+19  |     | 39' | Lace Bark Elm     | 825+80  |     | 35' | Caddo Sugar Maple | 827+35  | 46' |     | Spring Snow Crab  |
| 819+22  | 40' |     | Marshall Seedless Ash | 824+28  | 35' |     | Austrian Pine     | 825+82  | 45' |     | Capitol Pear      | 827+44  | 25' |     | Spring Snow Crab  |
| 819+32  | 30' |     | Marshall Seedless Ash | 824+30  |     | 50' | Austrian Pine     | 825+94  | 35' |     | London Plane Tree | 827+46  | 41' |     | Spring Snow Crab  |
| 819+37  | 44' |     | Redbud                | 824+32  | 47' |     | Austrian Pine     | 825+96  |     | 30' | Redbud            | 827+68  | 33' |     | Existing          |
| 819+45  | 38' |     | Redbud                | 824+35  |     | 38' | Austrian Pine     | 826+04  |     | 40' | Redbud            | 827+84  | 37' |     | Spring Snow Crab  |
| 819+49  | 38' |     | Marshall Seedless Ash | 824+46  |     | 45' | Austrian Pine     | 826+13  |     | 32' | Redbud            | 827+95  | 45' |     | Spring Snow Crab  |
| 819+52  | 46' |     | Redbud                | 824+53  | 37' |     | Lace Bark Elm     | 826+14  | 30' |     | London Plane Tree | 828+09  | 40' |     | Sweetgum          |
| 819+66  | 37' |     | Austrian Pine         | 824+57  |     | 50' | Spring Snow Crab  | 826+22  | 48' |     | Capitol Pear      | 828+21  | 30' |     | Sweetgum          |
| 819+78  | 47' |     | Austrian Pine         | 824+68  |     | 35' | Autumn Purple Ash | 826+30  |     | 30' | London Plane Tree | 828+27  | 45' |     | Sweetgum          |
| 819+90  | 40' |     | Austrian Pine         | 824+71  | 47' |     | Lace Bark Elm     | 826+34  | 30' |     | Austrian Pine     |         |     |     |                   |
| 819+99  | 40' |     | Marshall Seedless Ash | 824+85  | 46' |     | Autumn Purple Ash | 826+41  | 43' |     | Austrian Pine     |         |     |     |                   |
| 820+11  | 30' |     | Marshall Seedless Ash | 824+86  | 33' |     | Lace Bark Elm     | 826+49  | 28' |     | Austrian Pine     |         |     |     |                   |

NOTE:

All Stationing shown on this sheet is on the Tangent Line of the curve.

P.C. Station=815+66.88  
P.I. Station=820+00.00  
P.T. Station=824+32.45 Back  
824+33.12 Ahead

NOTE:

Landscape contractor is to verify the location of all underground utilities prior to installation of plant material including sanitary sewer. Utilities can be located by calling 687-2470.

REV. 3/11/90

CITY OF WICHITA

119th STREET WEST BRIDGE OVER THE COWSKIN CREEK

LANDSCAPING PLAN II

CITY OF WICHITA PROJ. NO. 472-76-245-SX00X-000-000-001

BOOKER / FREUND  
Engineers Architects Planners

SCALE: 1"=30' DATE: April, 1990 DWA NO. K9330-01

58-04-01-03