



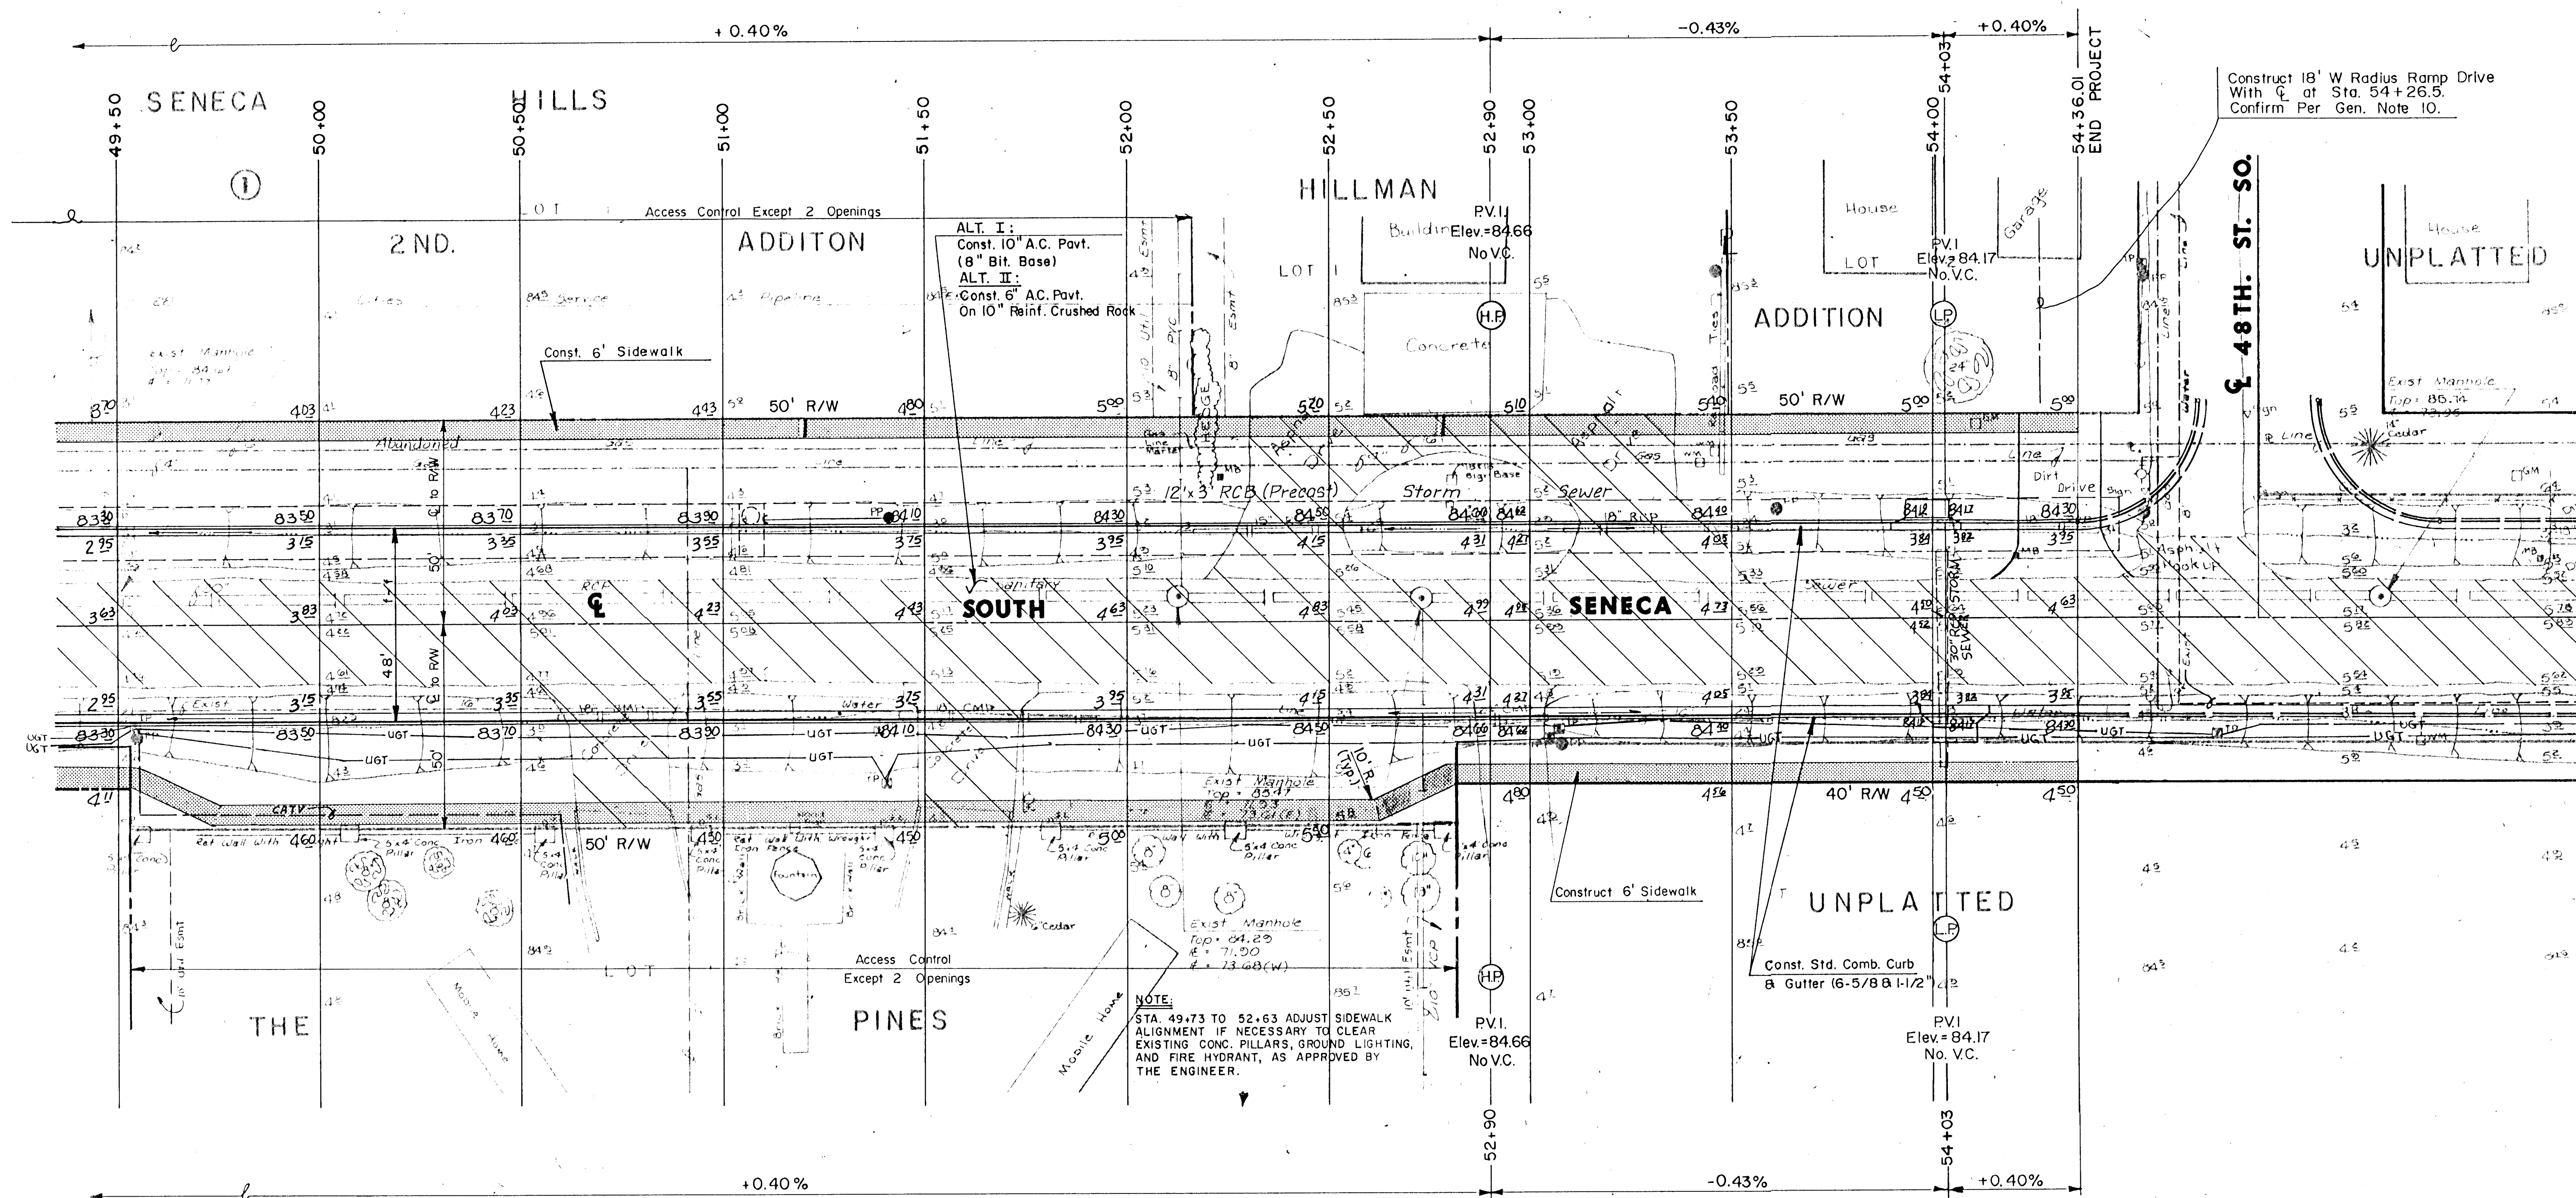

Construct 18' W Radius Ramp Drive
With ϕ at Sta. 54+26.5.
Confirm Per Gen. Note 10.

SEWER MANHOLE ADJUSTMENT				WATER VALVE BOX ADJUSTMENT				NOTES
STA	OFFSET	EXIST. ELEV.	PROP. ELEV.	STA	OFFSET	EXIST. ELEV.	PROP. ELEV.	
52+12	6'L	84.29	84.49	51+74	23'R	83.85	83.85	
52+73	6'L	85.47	84.73	51+74	45'R	84.90	84.62	WV/EH

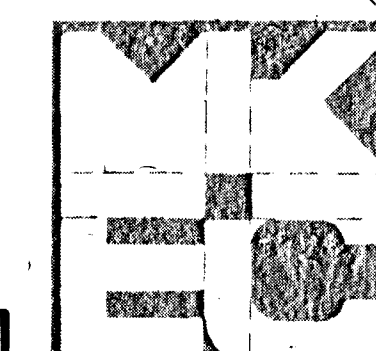

SOUTH SENECA IMPROVEMENTS

PAVING PLAN
55TH ST. SO. TO 48TH ST. SO.

MID-KANSAS ENGINEERING CONSULTANTS PA
3500 NORTH ROCK ROAD
BUILDING #800
WICHITA, KANSAS 67226

636-5566

DCH
DLM

OCT. 1989

Sheet **12**
58