




SCALE: 1" = 20'

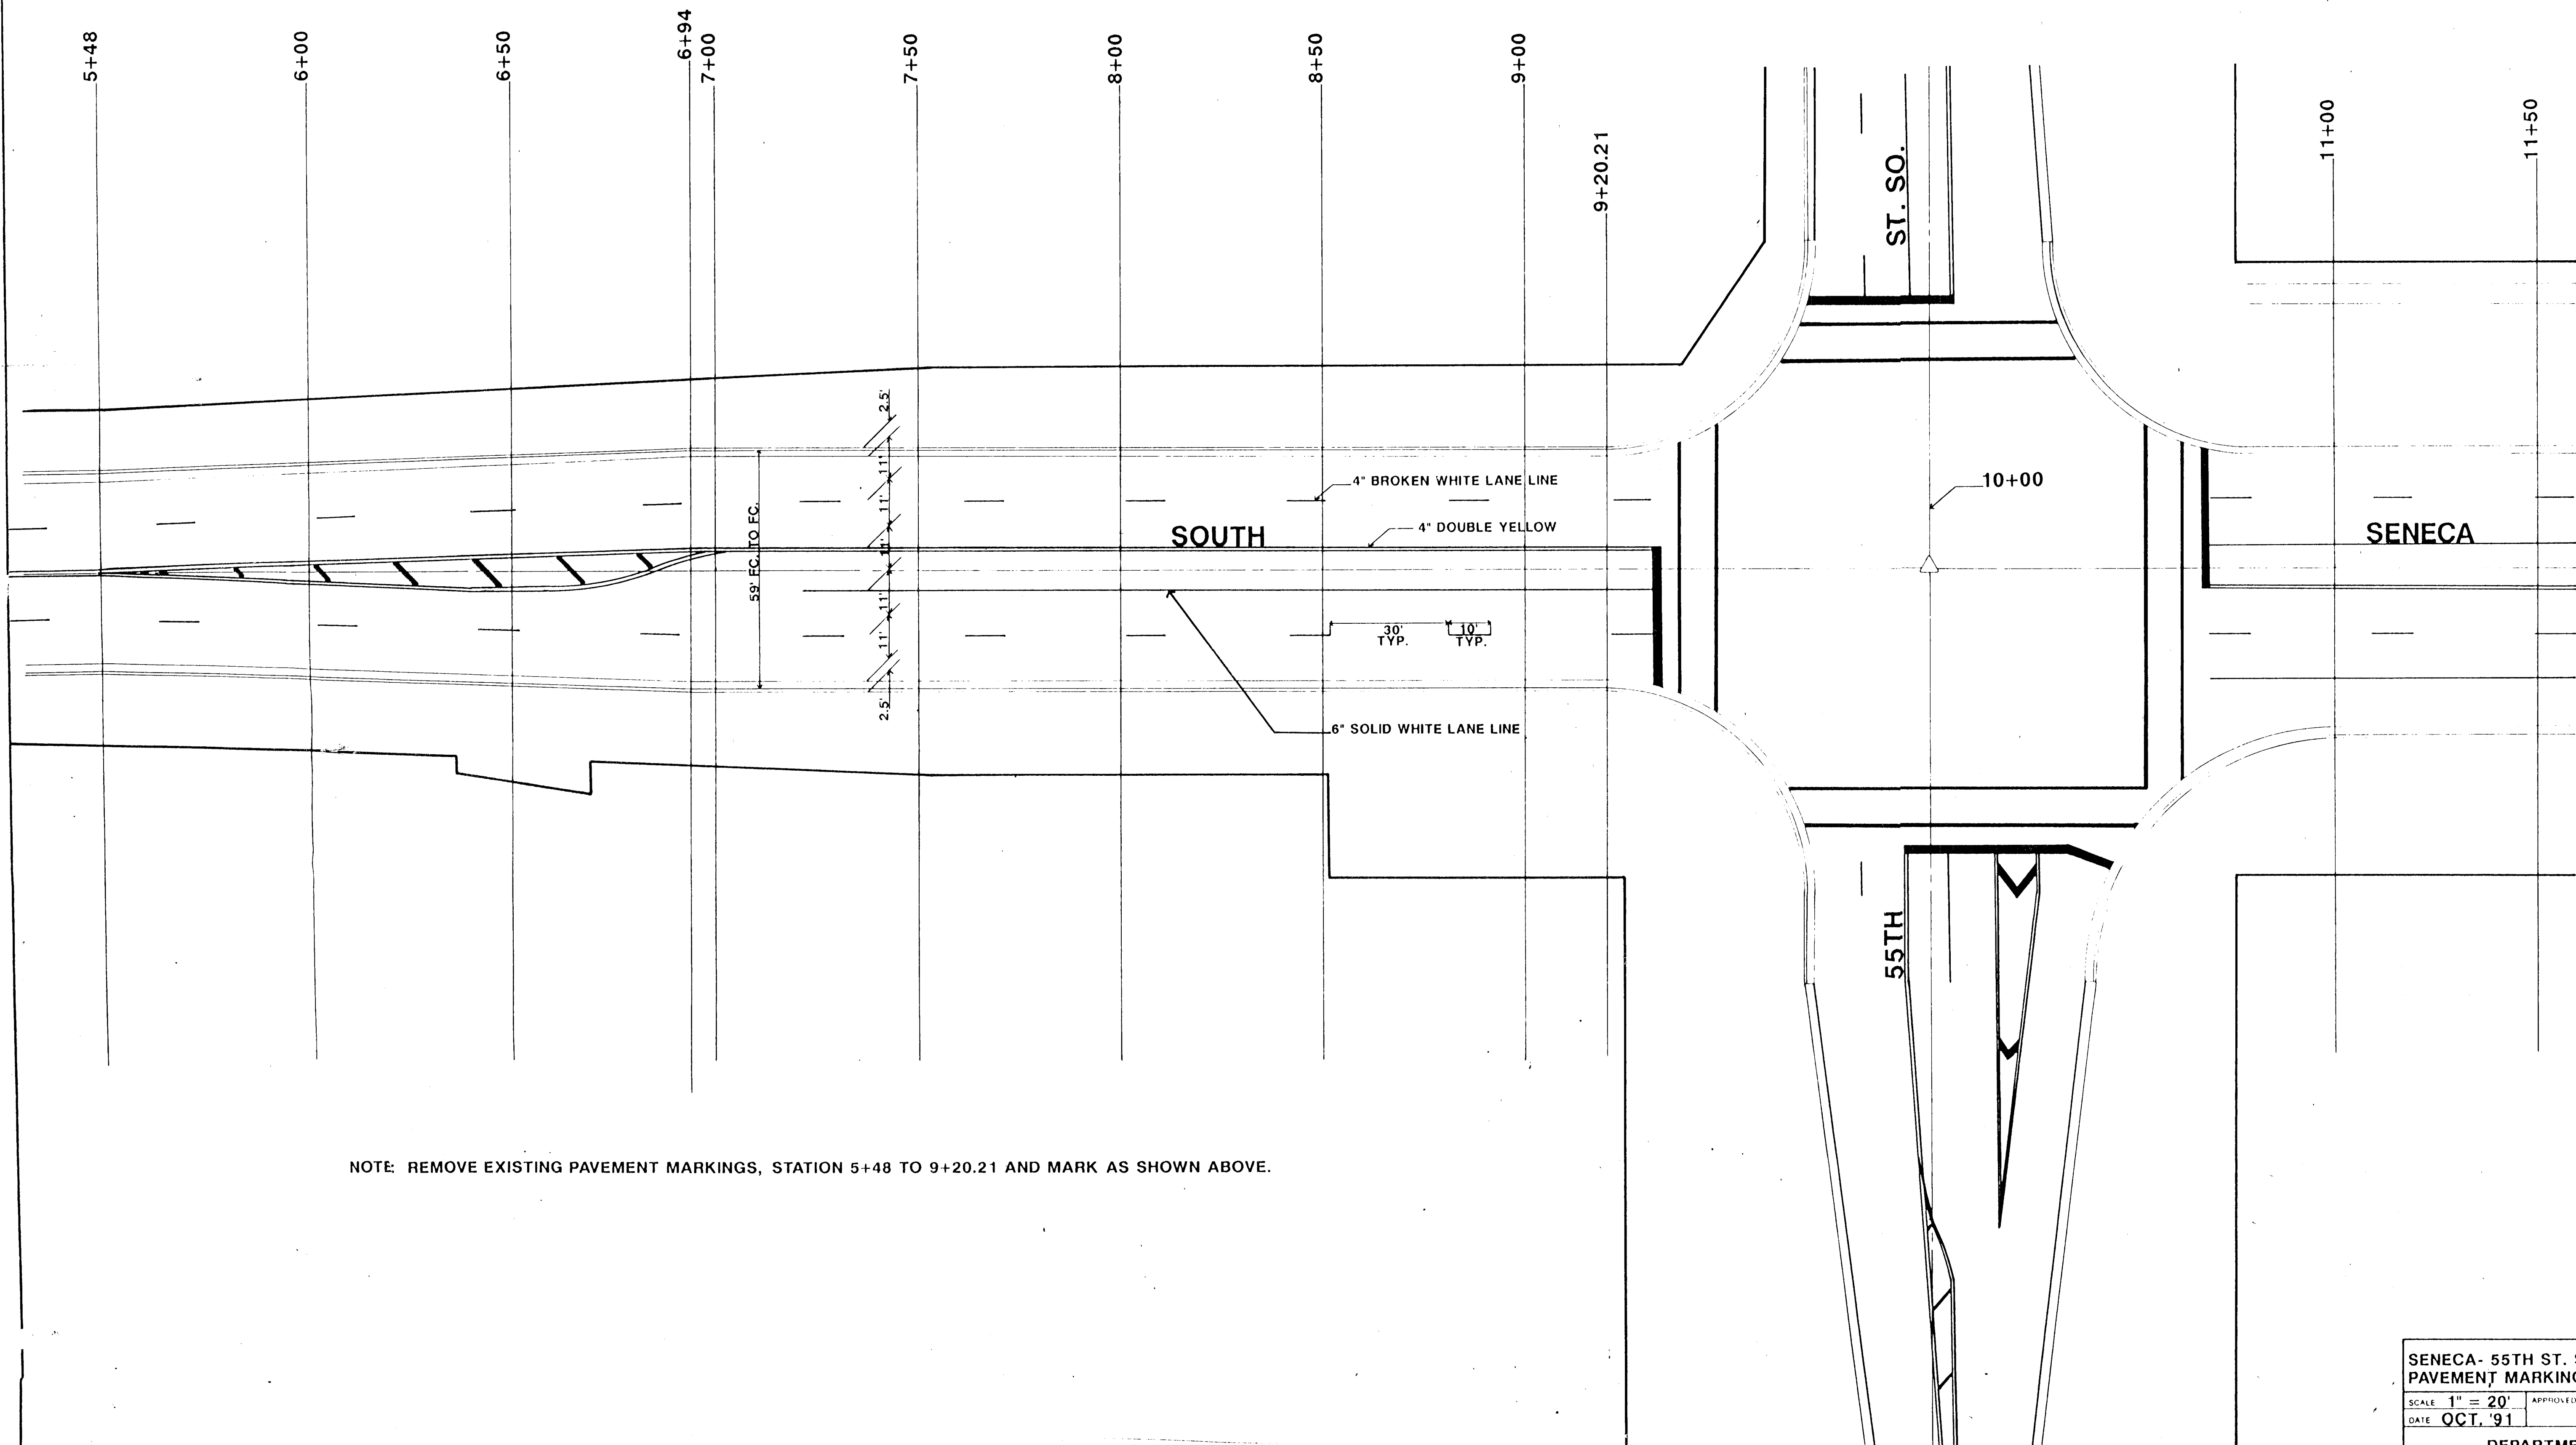

NOTE: REMOVE EXISTING PAVEMENT MARKINGS, STATION 5+48 TO 9+20.21 AND MARK AS SHOWN ABOVE.

DESCRIPTION		
SENECA- 55TH ST. SO. TO 48TH ST. SO. PAVEMENT MARKING PLAN		
SCALE 1" = 20'	APPROVED BY	DRAWN BY JKB
DATE OCT. '91	CITY OF WICHITA	
DEPARTMENT OF PUBLIC WORKS ENGINEERING DIVISION		DRAWING NUMBER
MICHAEL E. LINDEBAK		17 of 58