
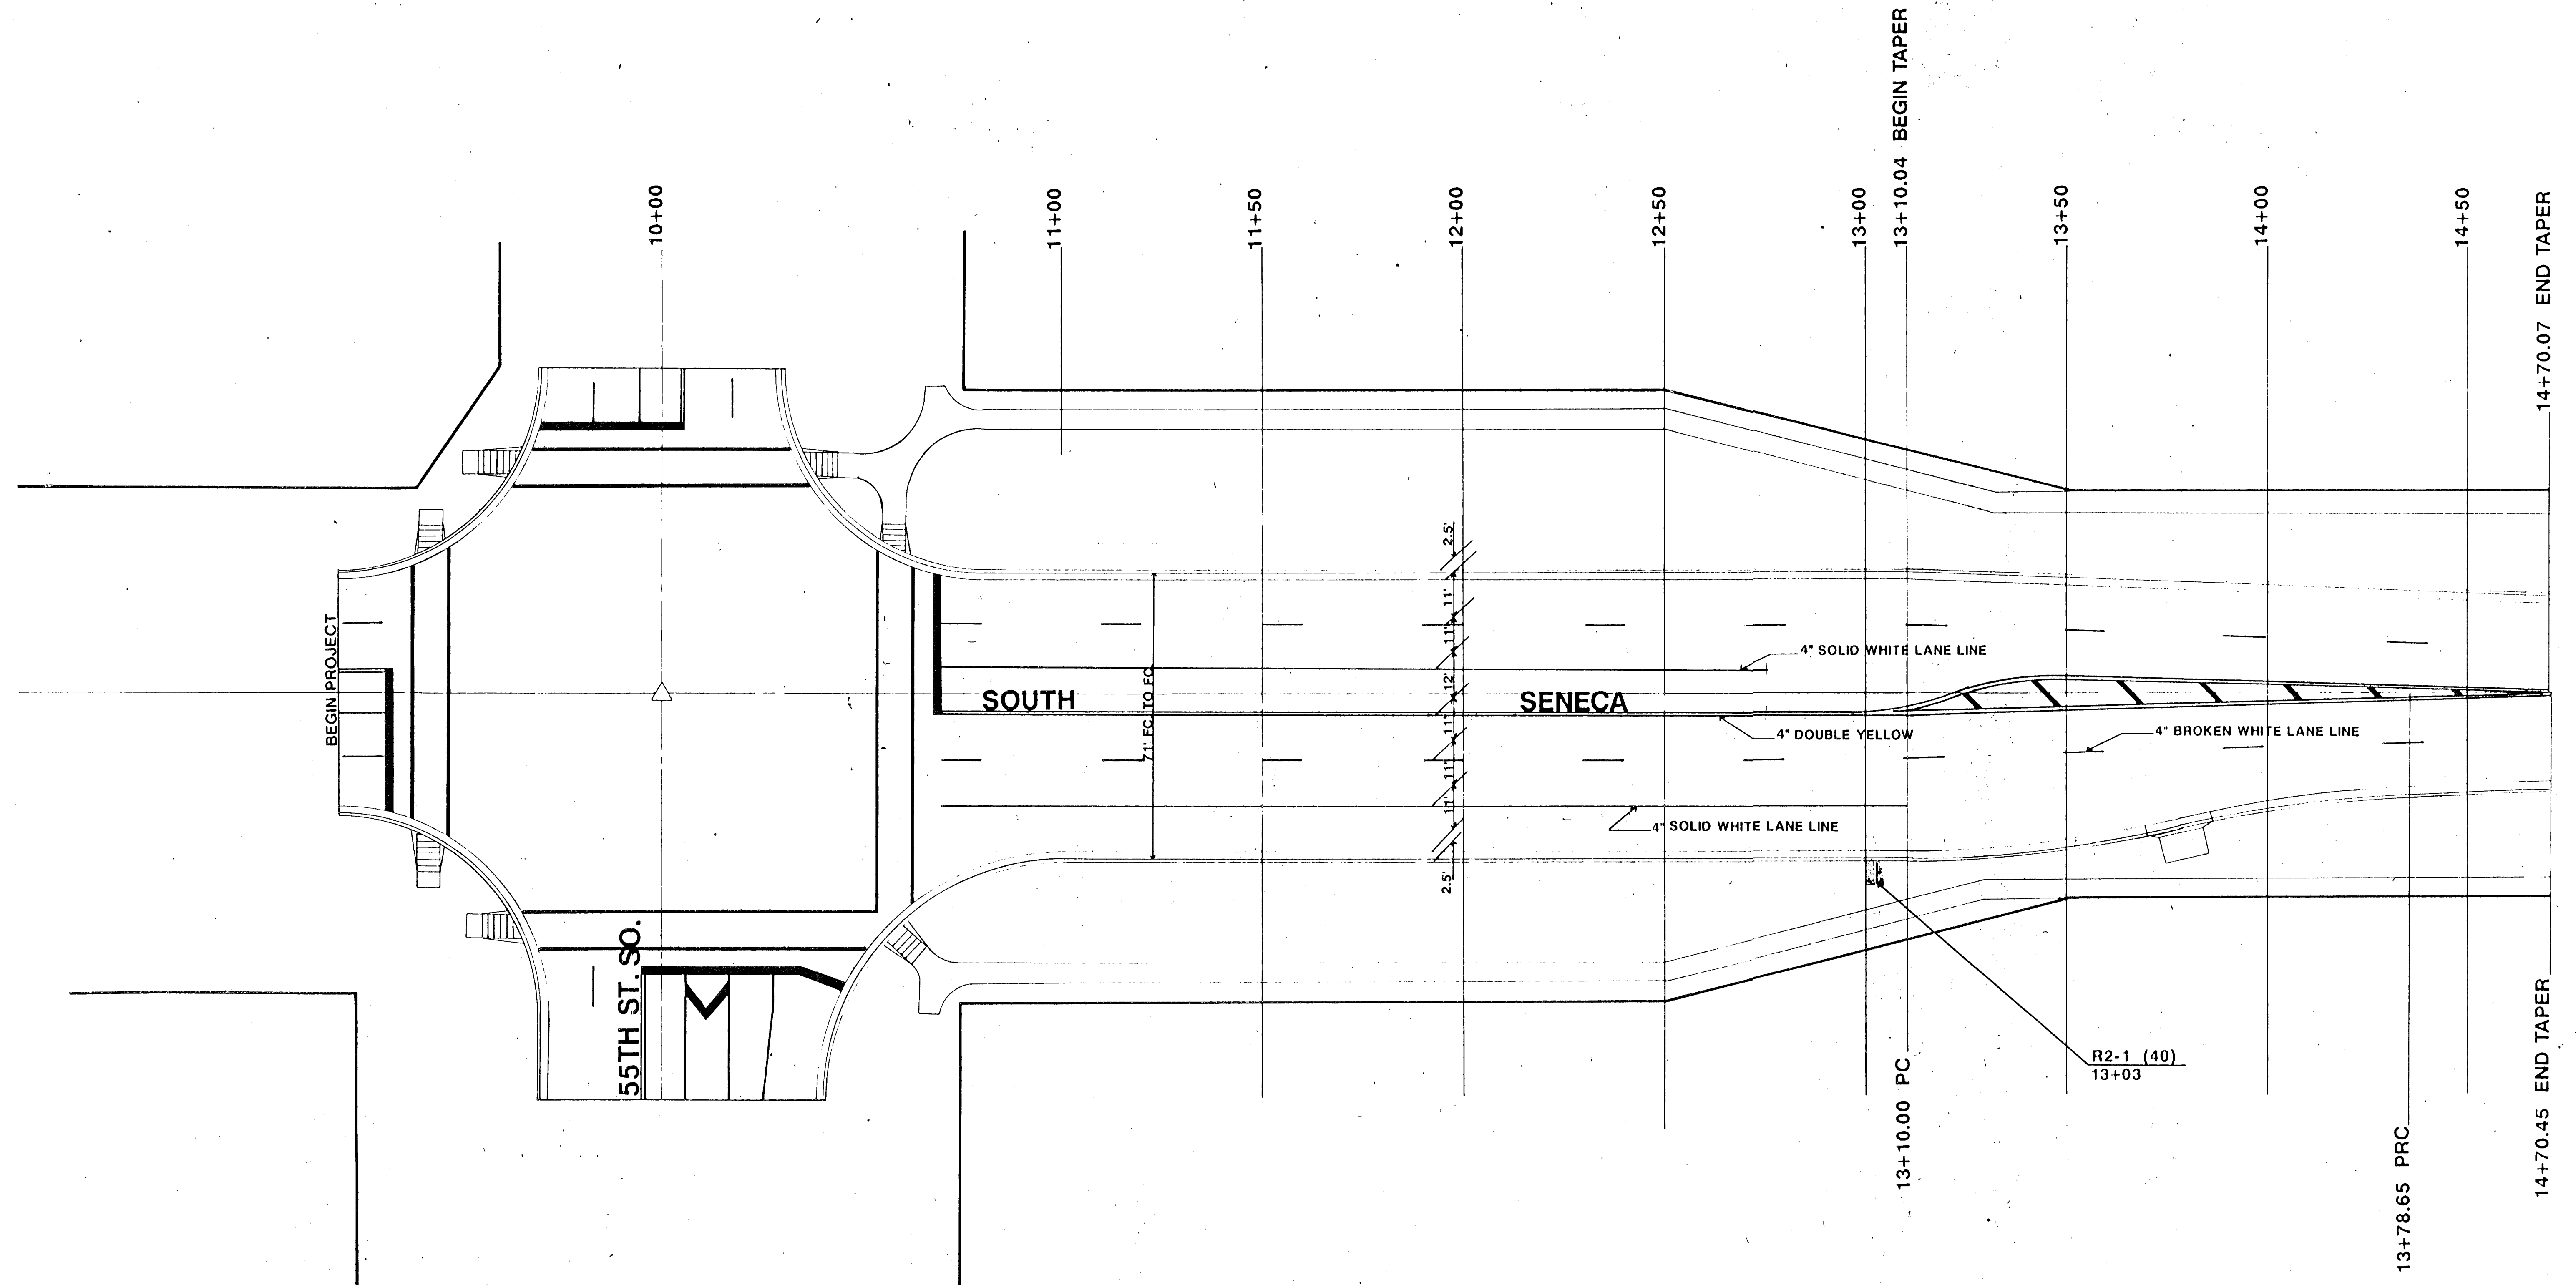


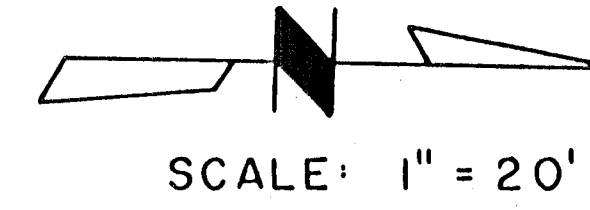

DESCRIPTION			
SENECA- 55TH ST. SO. TO 48TH ST. SO. PAVEMENT MARKING PLAN			
SCALE 1" = 20'	APPROVED BY		DRAWN BY JKB
DATE OCT. '91			
CITY OF WICHITA DEPARTMENT OF PUBLIC WORKS ENGINEERING DIVISION			
DRAWING NUMBER			18 OF 58