


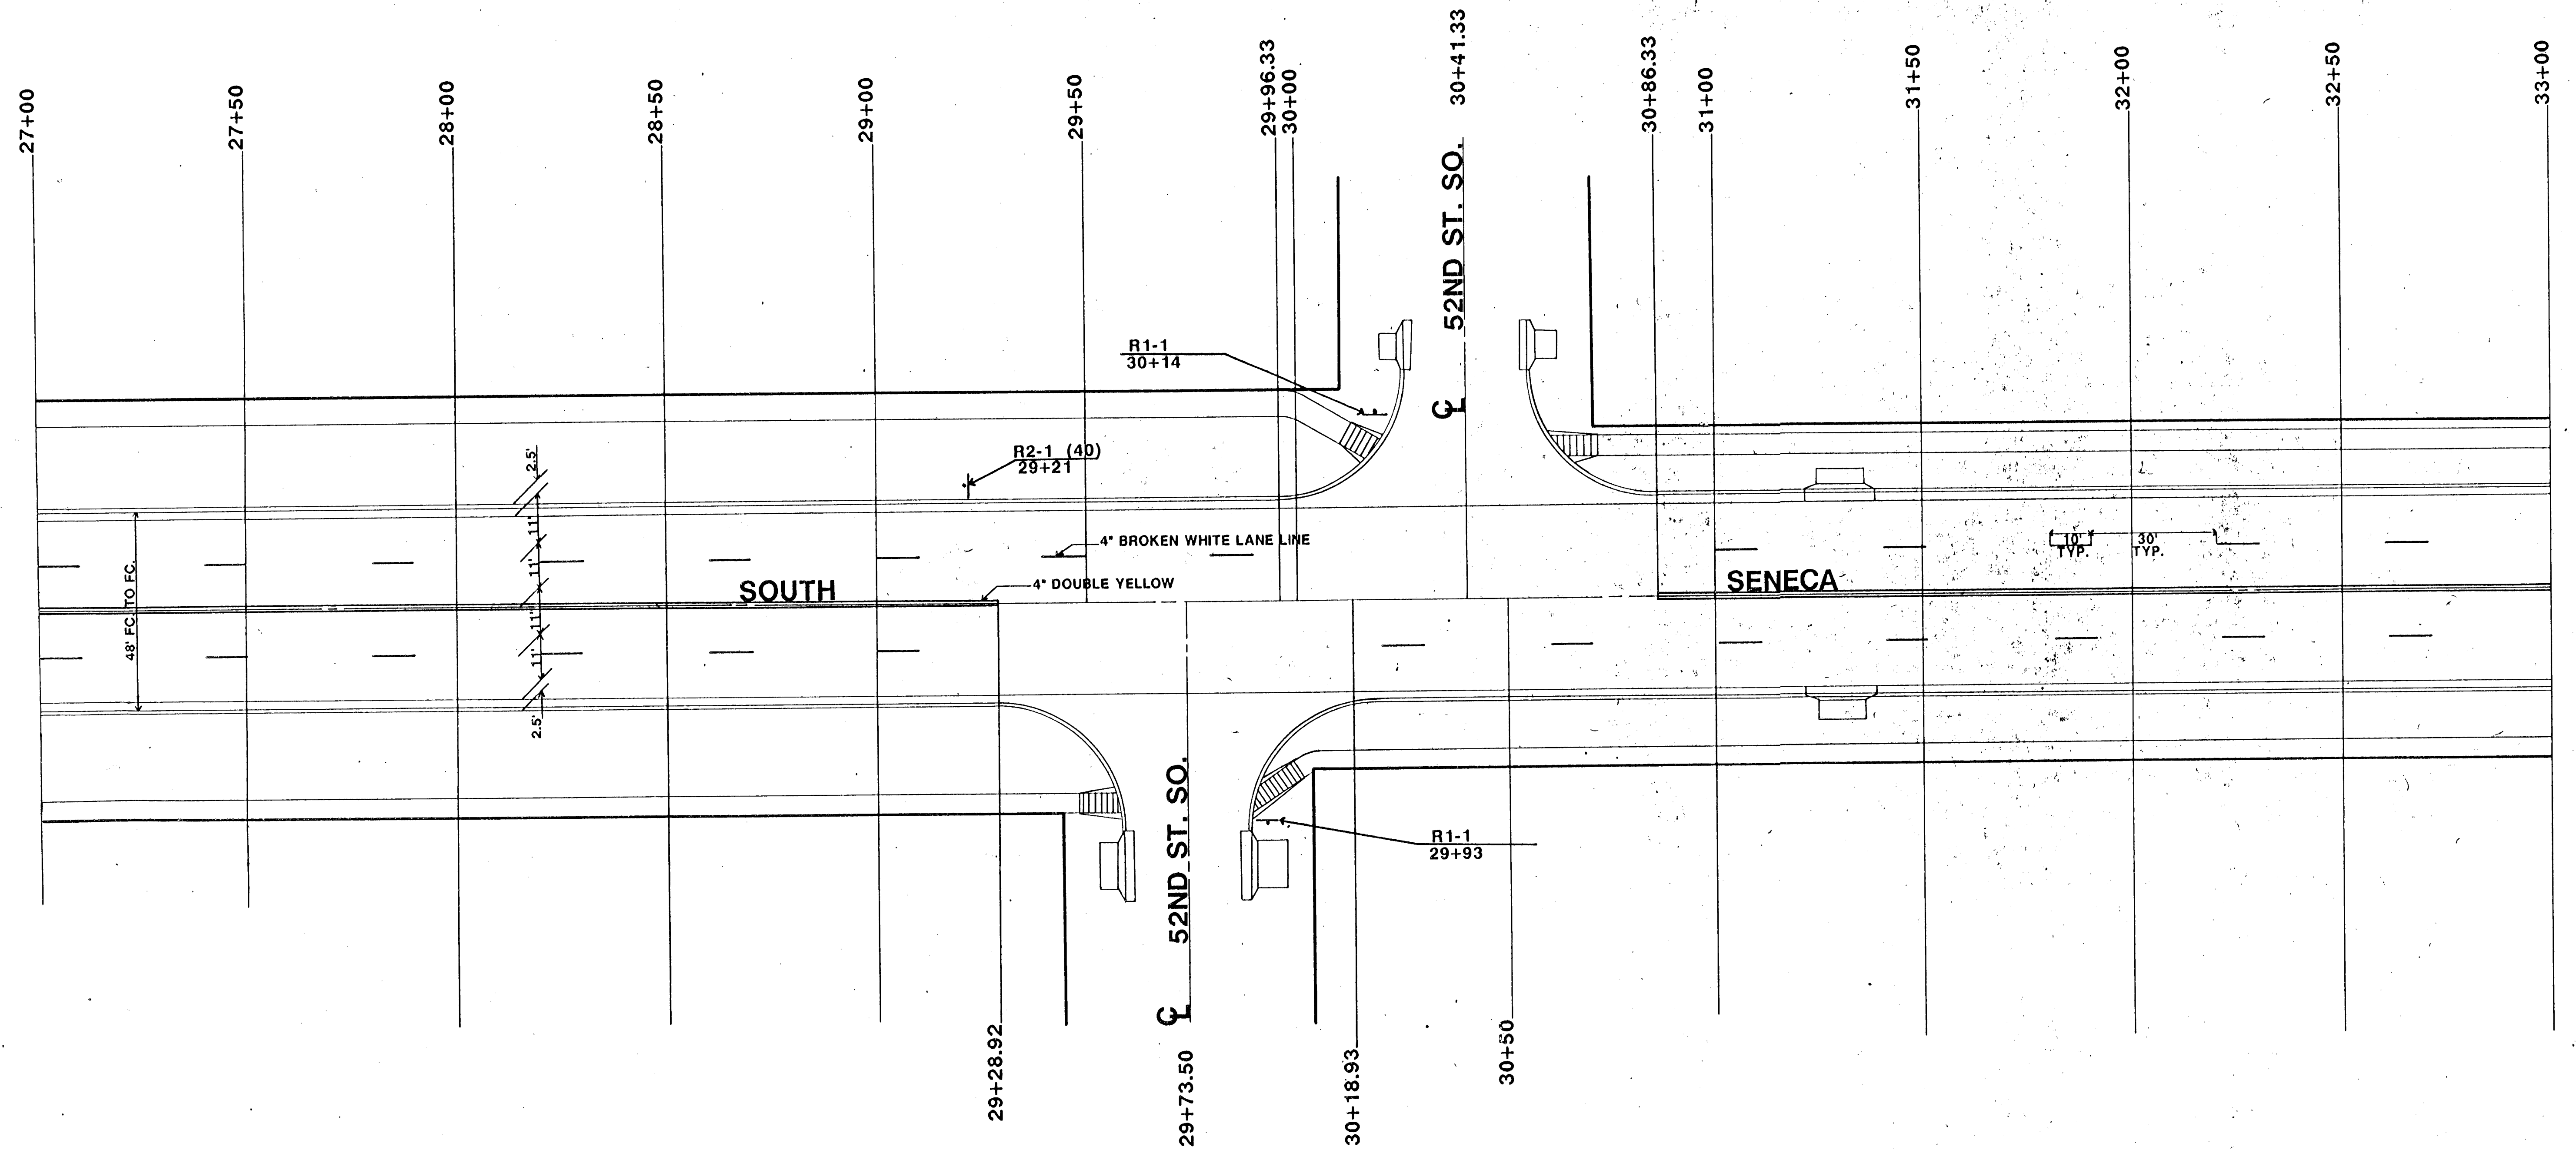

SCALE: 1" = 20'

DESCRIPTION		
SENECA- 55TH ST. SO. TO 48TH ST. SO. PAVEMENT MARKING PLAN		
SCALE: 1" = 20'	APPROVED BY	DRAWN BY JKB
DATE: OCT. '91	CITY OF WICHITA	
DEPARTMENT OF PUBLIC WORKS ENGINEERING DIVISION		
CITY ENGINEER MICHAEL E. LINDEBAK		DRAWING NUMBER 21 OF 58