


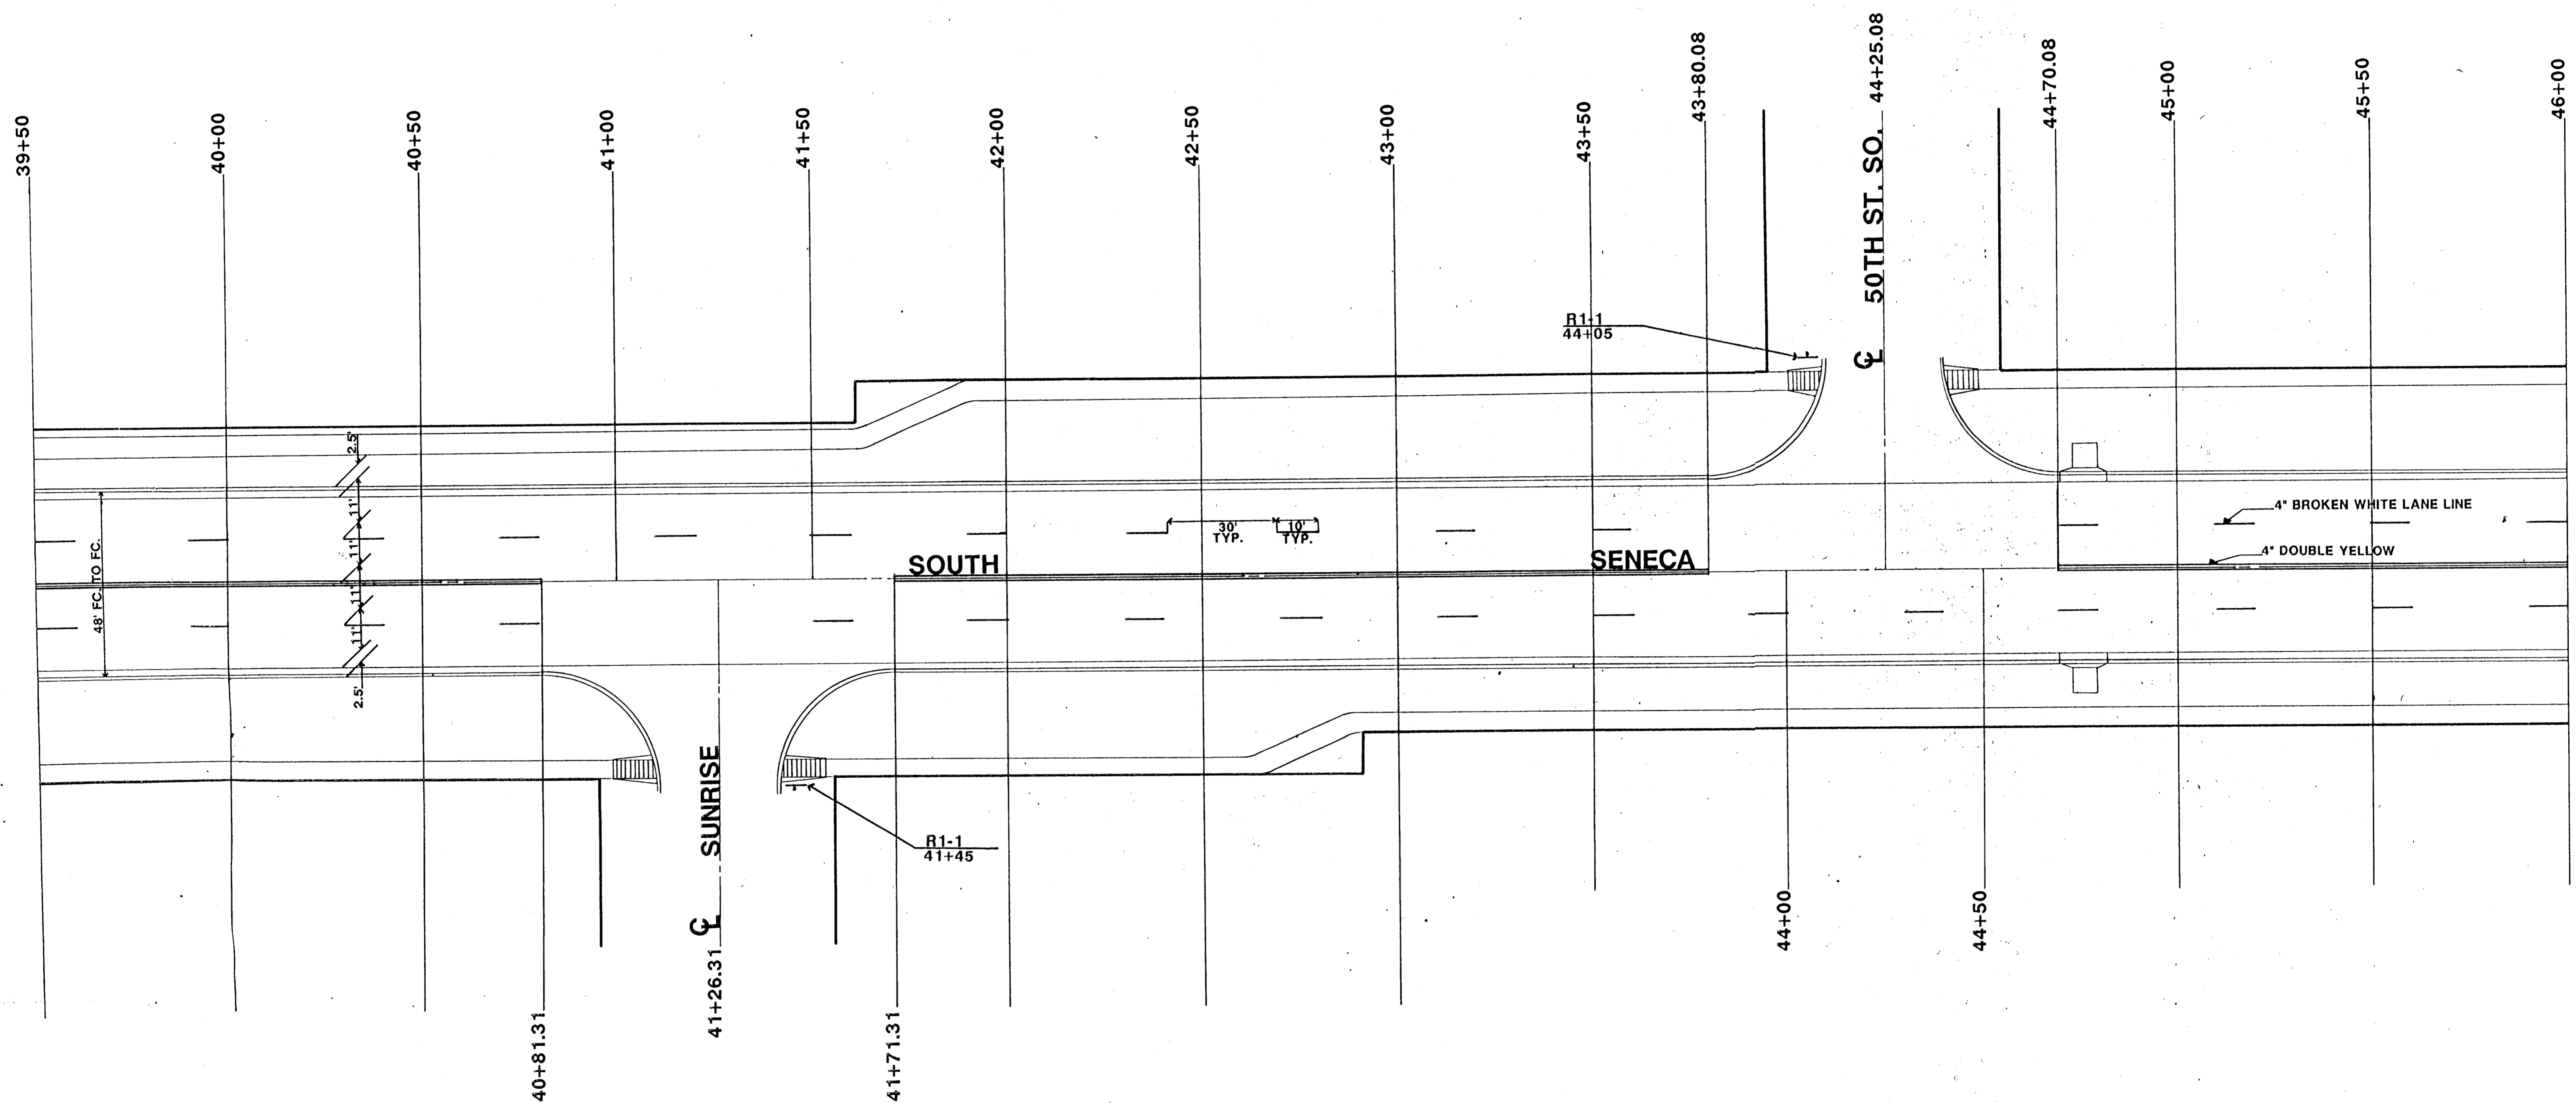

SCALE: 1" = 20'



DESCRIPTION	
SENECA- 55TH ST. SO. TO 48TH ST. SO. PAVEMENT MARKING PLAN	
SCALE: 1" = 20'	APPROVED BY
DATE: OCT. '91	DRAWN BY JKB
CITY OF WICHITA	
DEPARTMENT OF PUBLIC WORKS	
ENGINEERING DIVISION	
CITY ENGINEER	
MICHAEL E. LINDEBAK	DRAWING NUMBER
	23 of 58