
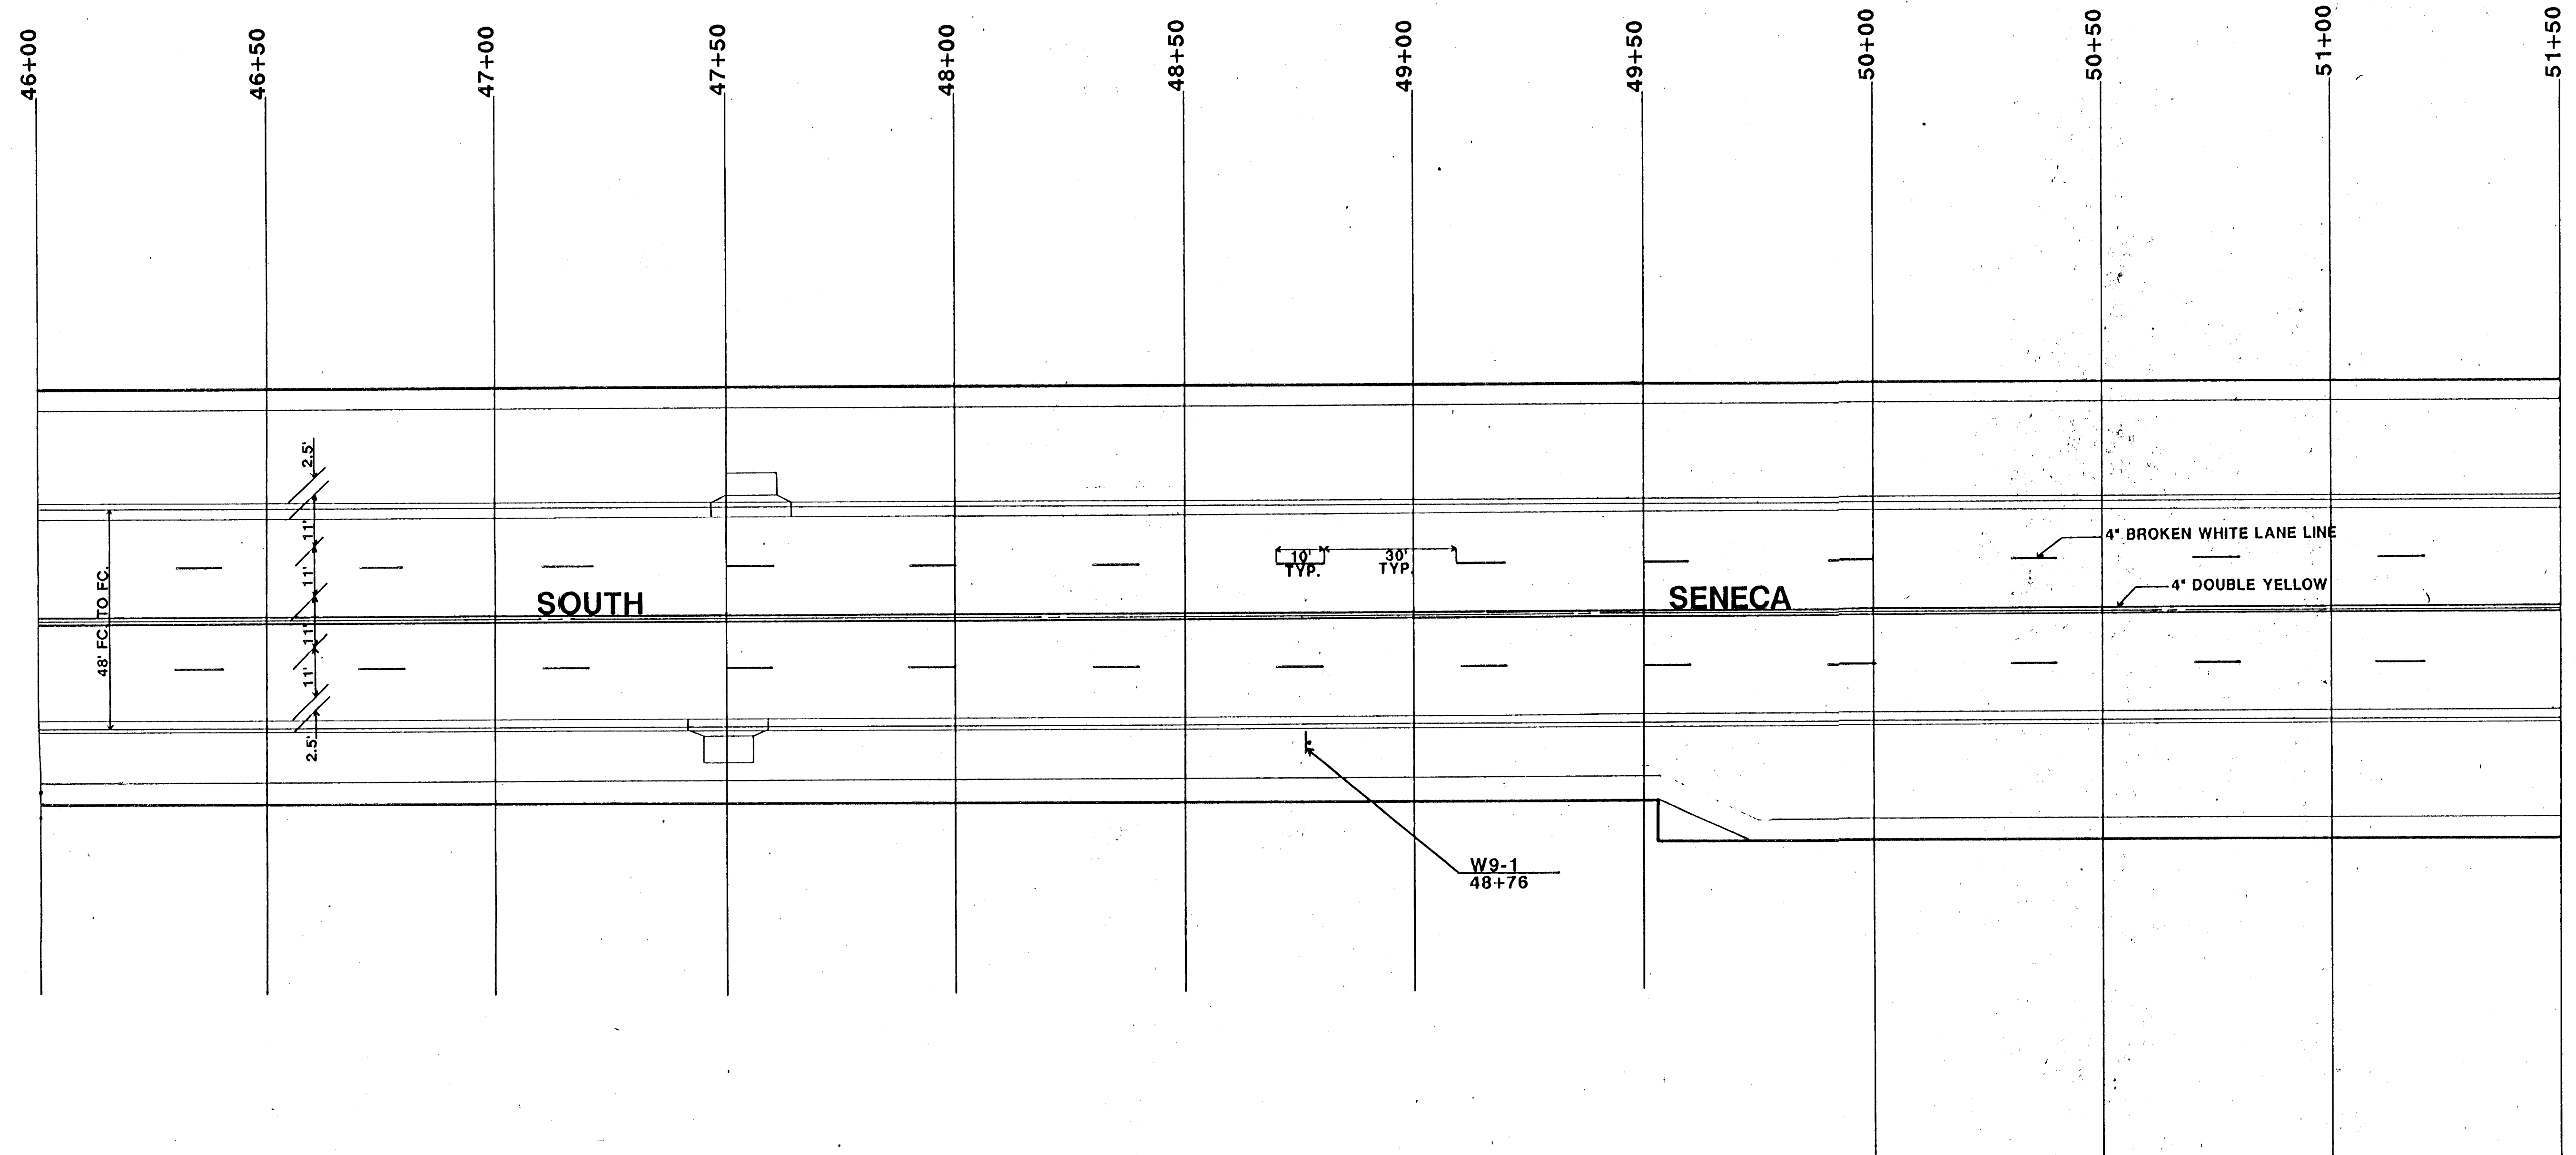


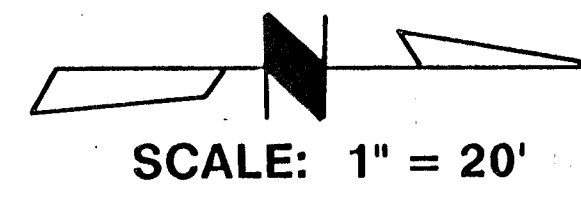

DESCRIPTION		
SENECA- 55TH ST. SO. TO 48TH ST. SO.		
PAVEMENT MARKING PLAN		
SCALE: 1" = 20'	APPROVED BY	DRAWN BY JKB
DATE: OCT. '91		
CITY OF WICHITA		
DEPARTMENT OF PUBLIC WORKS		
ENGINEERING DIVISION		
CITY ENGINEER		
MICHAEL E. LINDEBAK		
DRAWING NUMBER		24 Of 58