
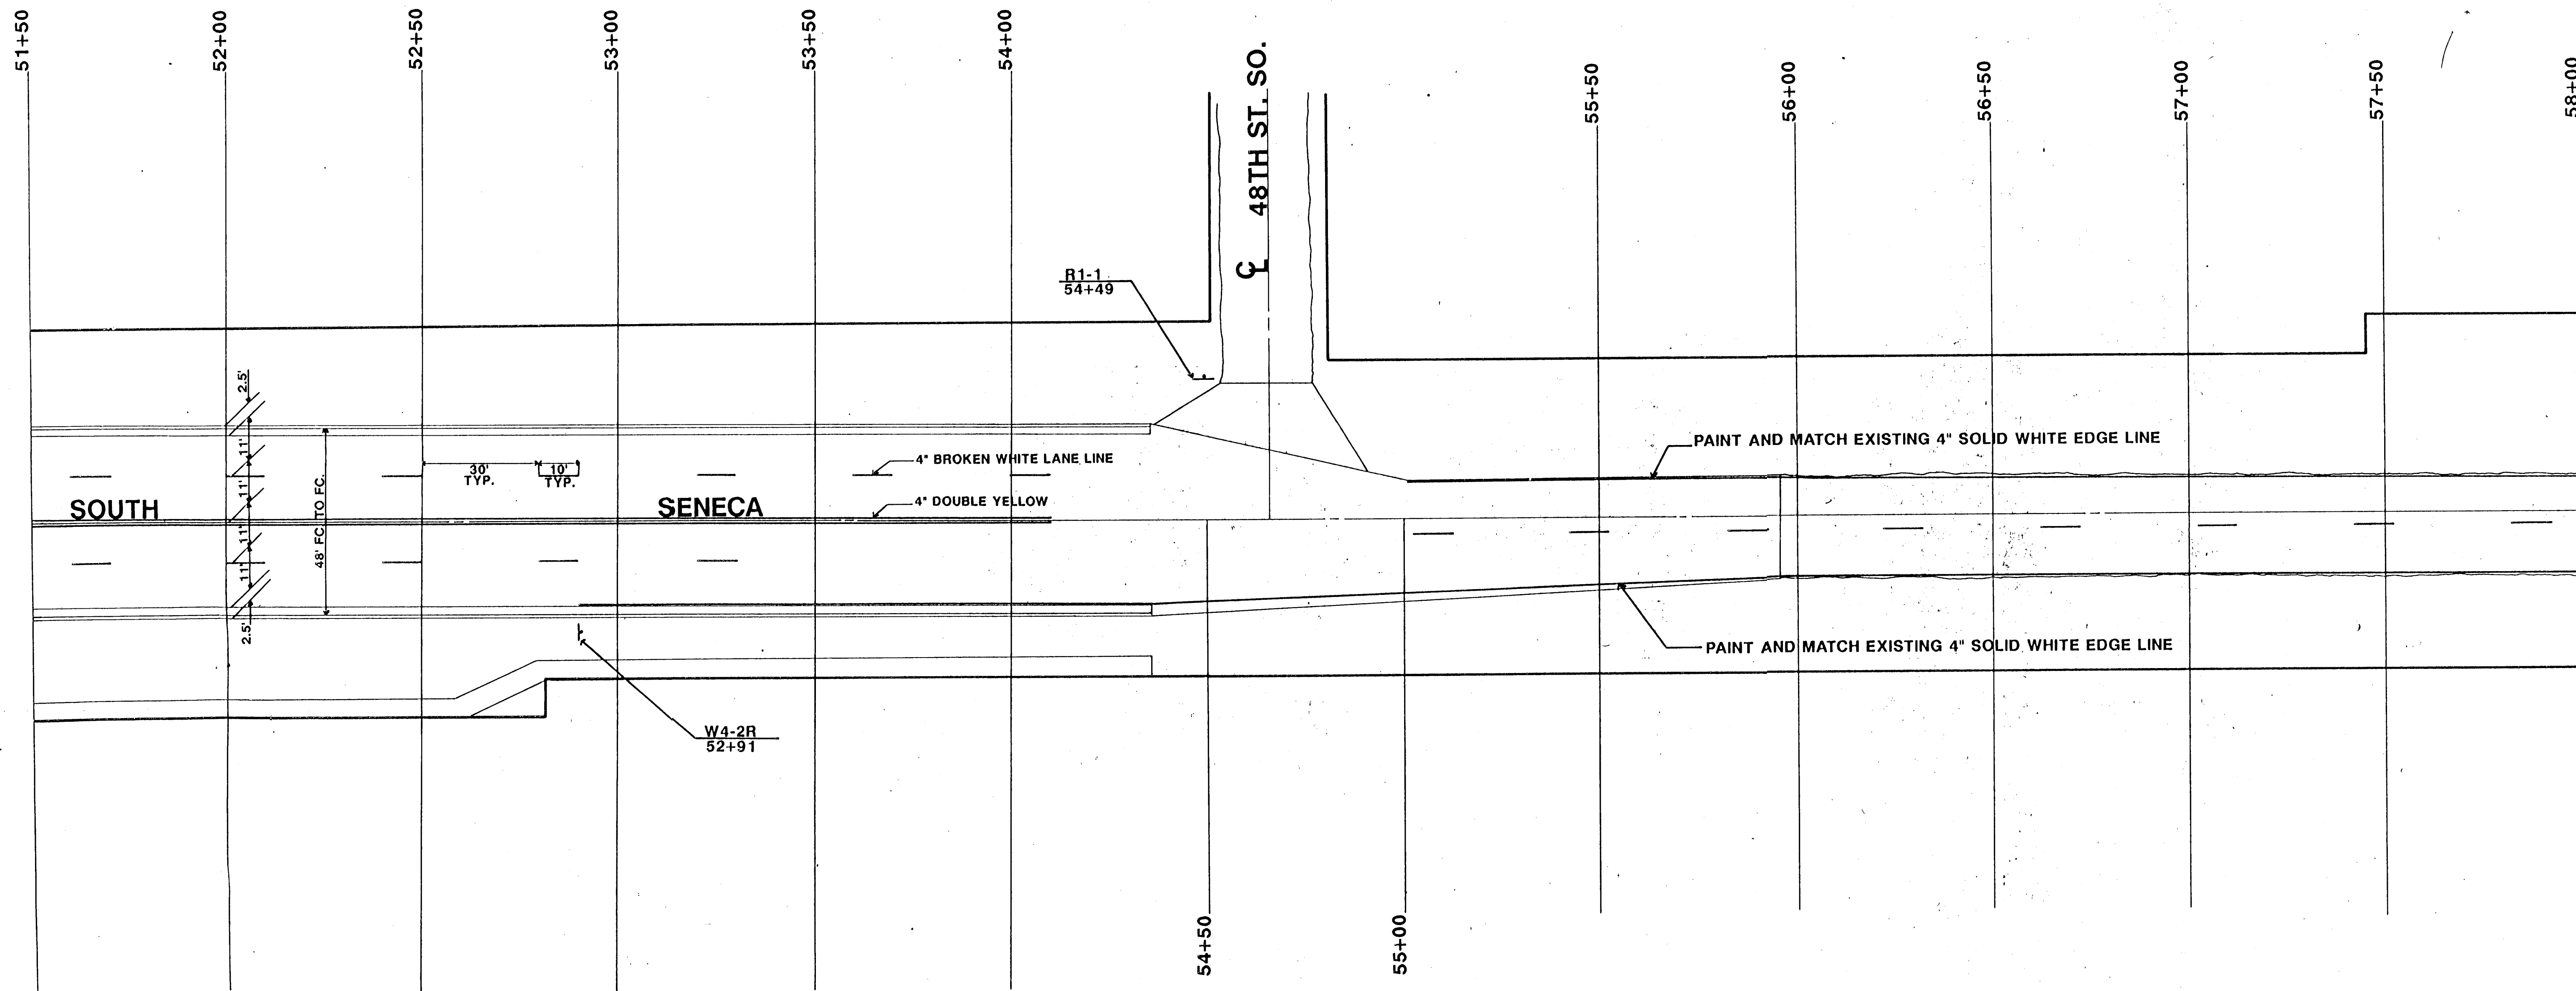


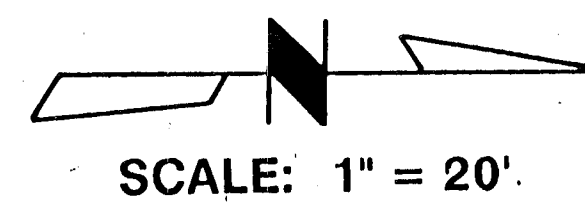

DESCRIPTION		
SENECA- 55TH ST. SO. TO 48TH ST. SO. PAVEMENT MARKING PLAN		
SCALE: 1" = 20'	APPROVED BY	DRAWN BY JKB
DATE: OCT, '91	CITY OF WICHITA	
DEPARTMENT OF PUBLIC WORKS ENGINEERING DIVISION		DRAWING NUMBER
MICHAEL E. LINDEBAK		25 OF 58