


FHWA Region No.	STATE	PROJECT NO.	FISCAL YEAR	SHEET NO.	TOTAL SHEETS
7	KANSAS	07-11-0038-01	1995	4	34

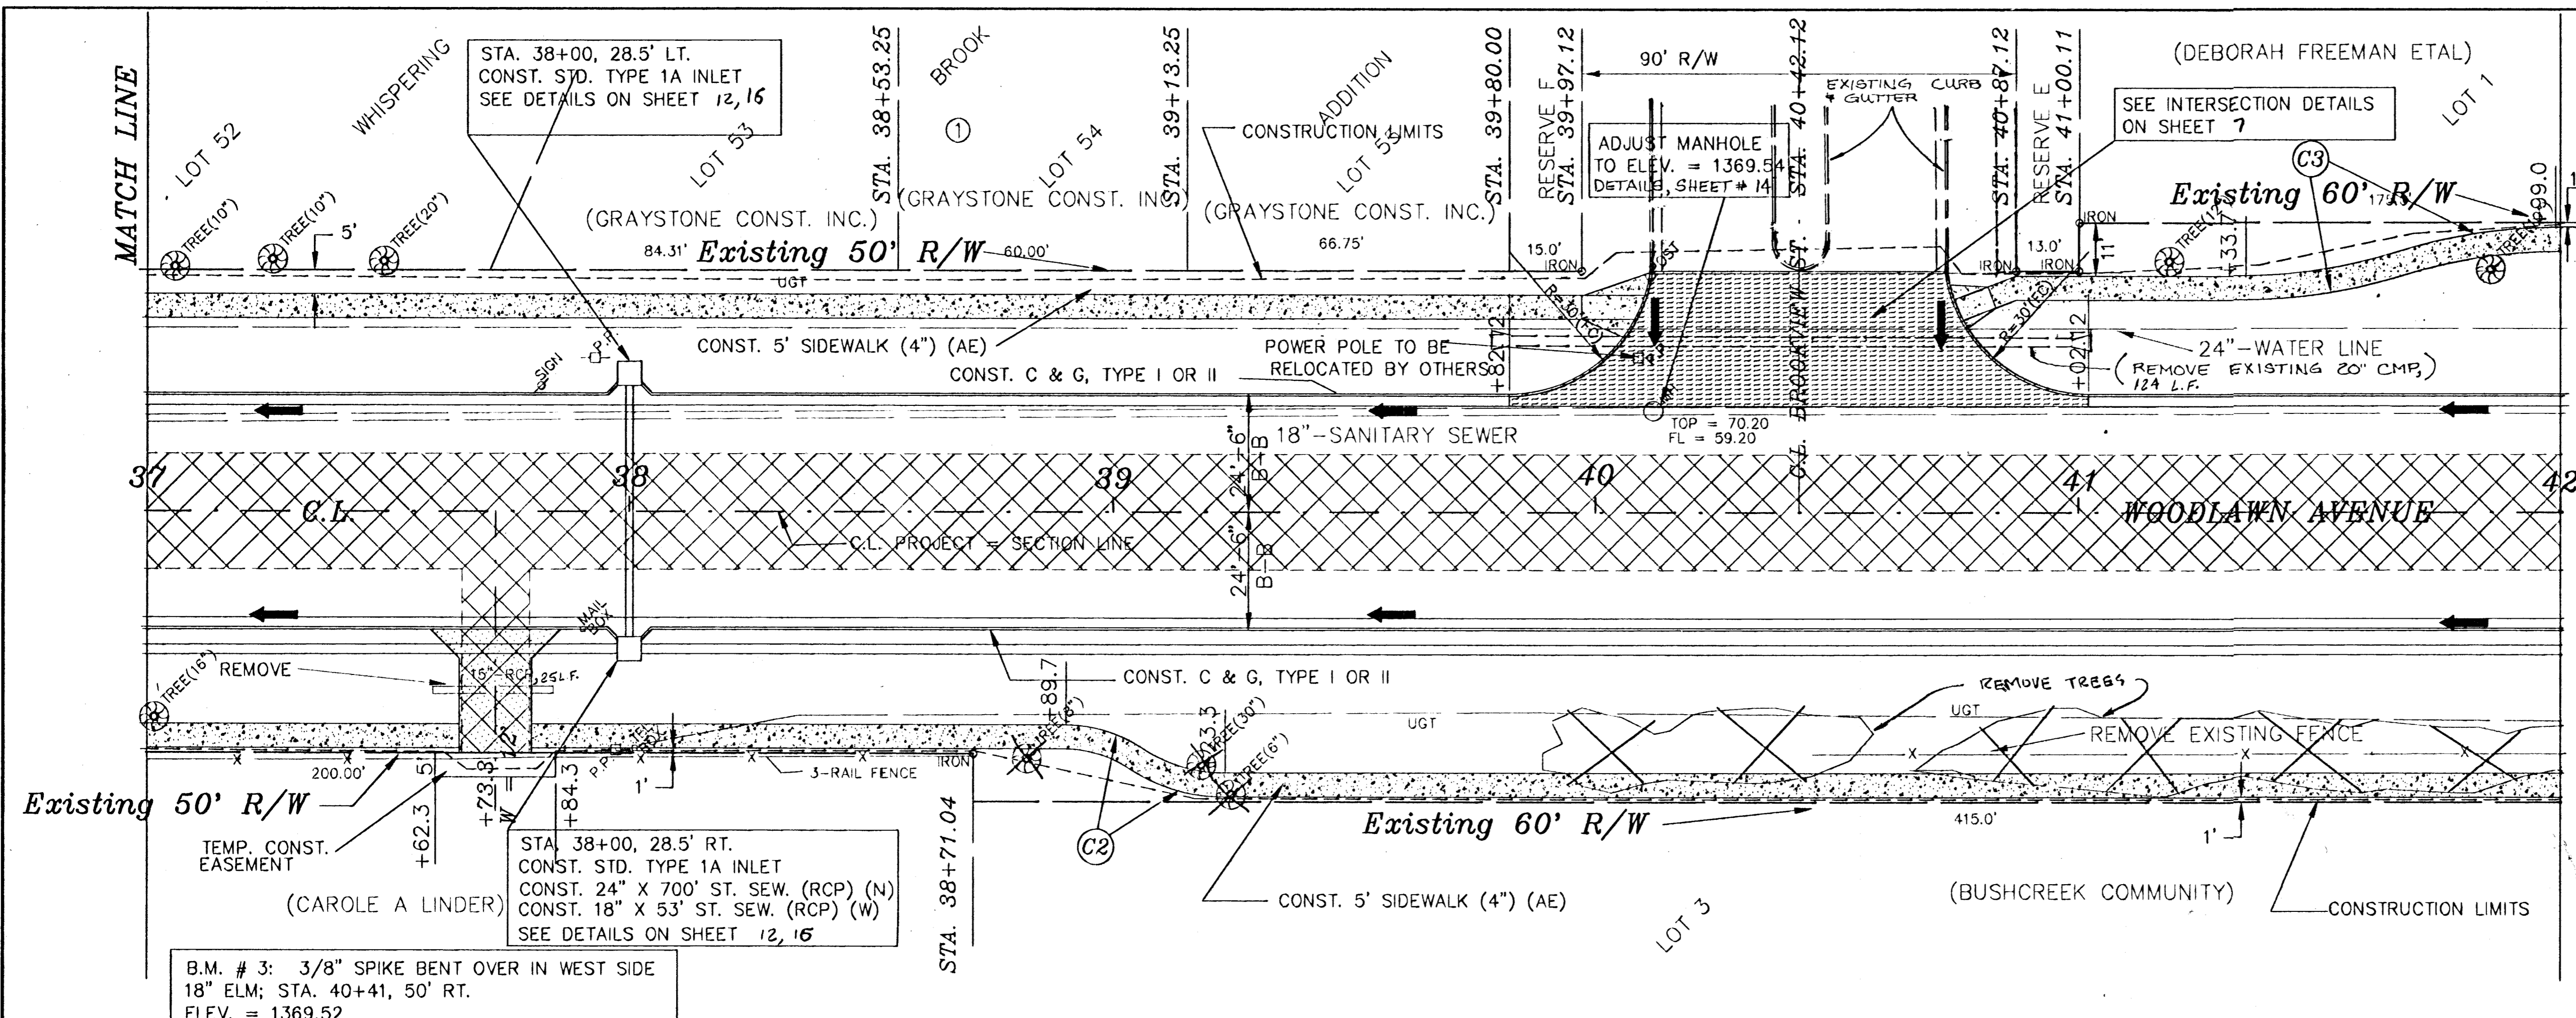


SCALE:
 PLAN : 1" = 20'
 PROFILE : 1" = 20' (H)
 1" = 2' (V)



SIDEWALK CURVE DATA:
 C3:
 RADIUS = 114.0'
 CENTRAL ANGLE = 16°-57'-48"
 LENGTH = 33.75'
 C2:
 RADIUS = 30.0'
 CENTRAL ANGLE = 36°-52'-12"
 LENGTH = 19.31'

UTILITIES

- WICHITA WATER
- WICHITA SEWER
- BELL TELEPHONE CO.

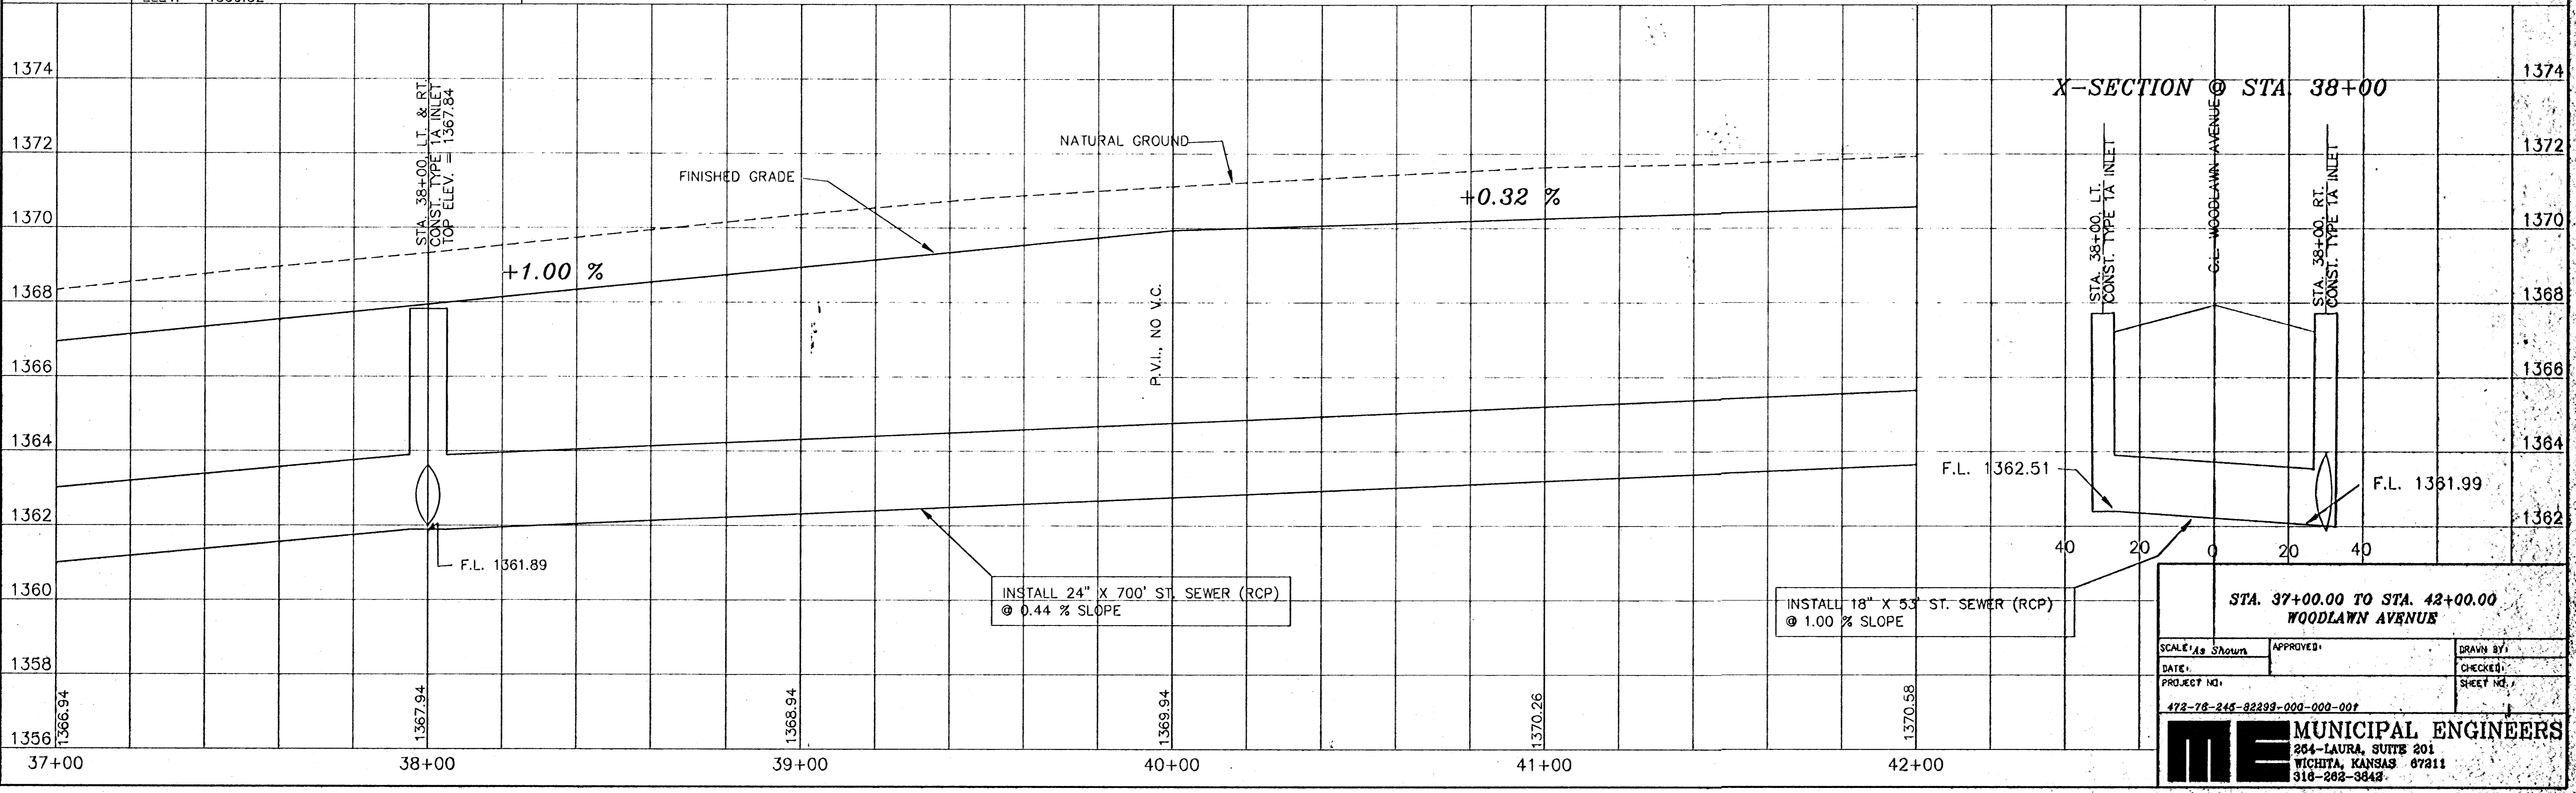

**STA. 37+00.00 TO STA. 42+00.00
WOODLAWN AVENUE**

SCALE: As Shown	APPROVED:	DRAWN BY:
DATE:	CHECKED:	SHEET NO.:
PROJECT NO. 472-78-245-82299-000-000-001		

Municipal Engineers
 204-LAURA, SUITE 201
 WICHITA, KANSAS 67211
 316-282-3842