


POT STA. 50+00.00, 5/8" REBAR IN THIMBLE
 NW COR., SEC. 31-26S-2E
 NO TIES





SCALE:
 PLAN : 1" = 20'
 PROFILE : 1" = 20' (H)
 1" = 2' (V)

CURVE DATA FOR SIDEWALK:

C1:
 RADIUS = 58.00'
 DEFLECTION ANGLE = 46°-38'-08"
 LENGTH = 47.21'

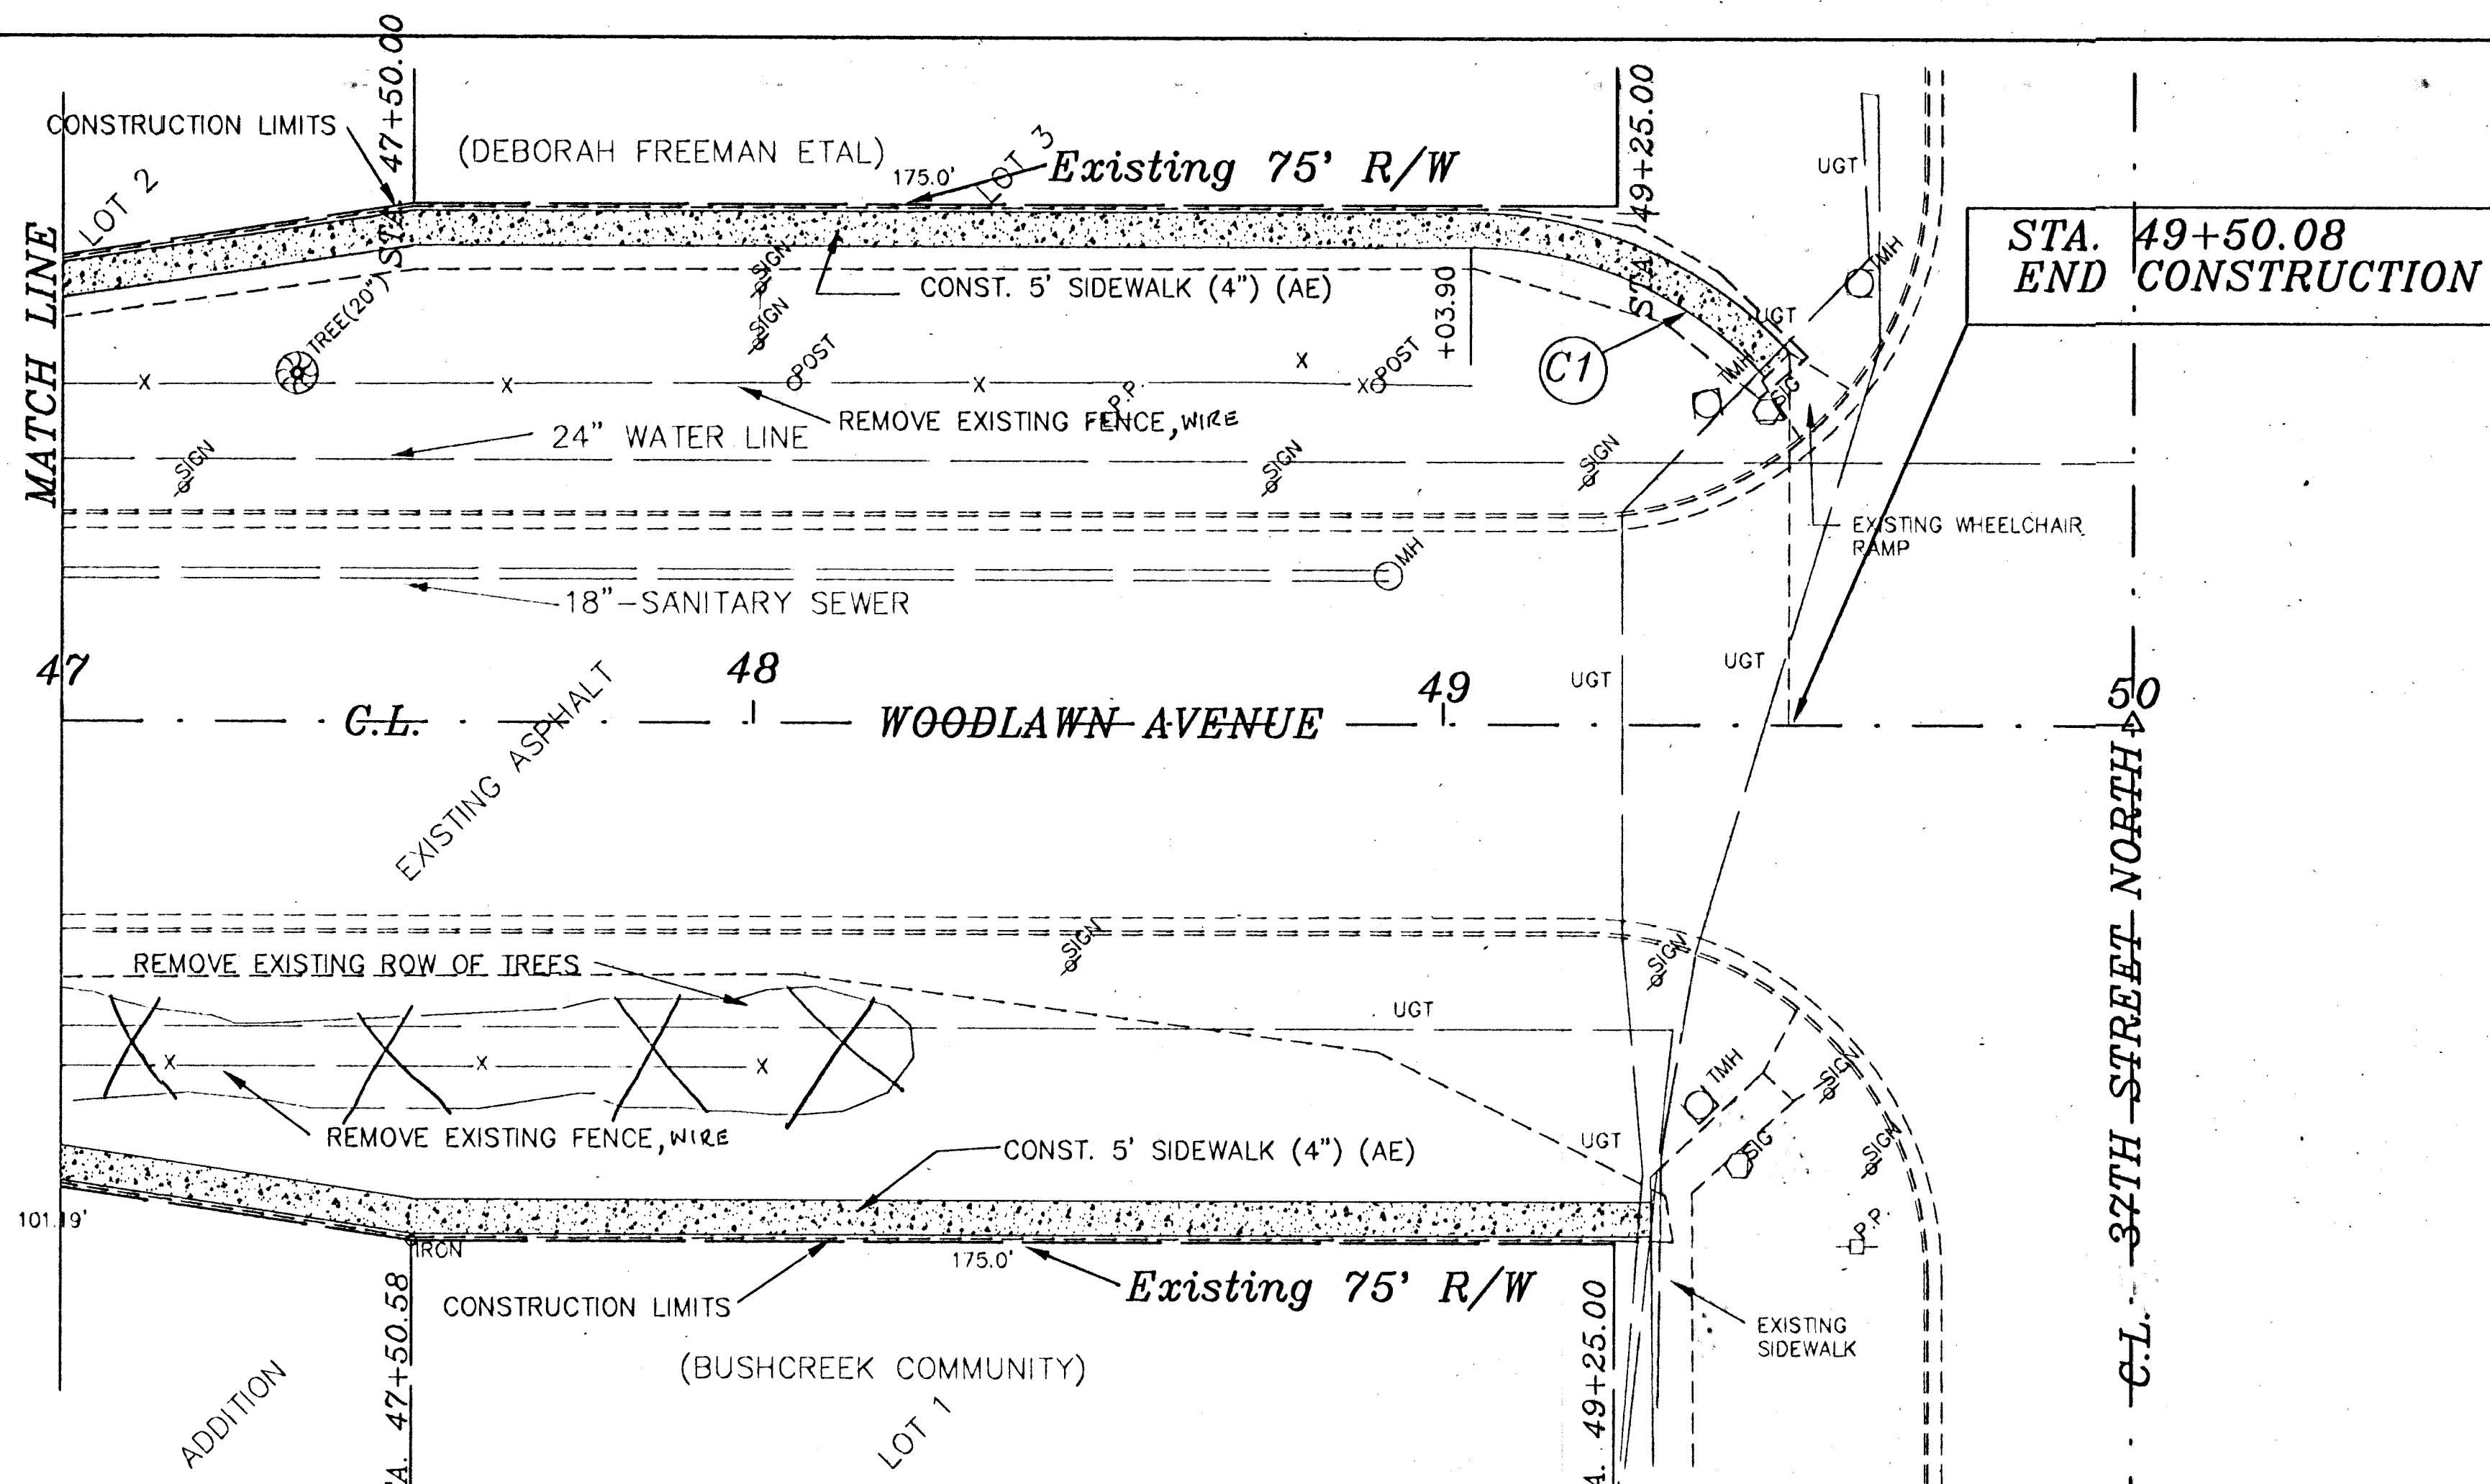

FHWA Region No.	STATE	PROJECT NO.	FISCAL YEAR	SHEET NO.	TOTAL SHEETS
7	KANSAS	87-N-0033-01 STP 0003(201)	1995	6	34

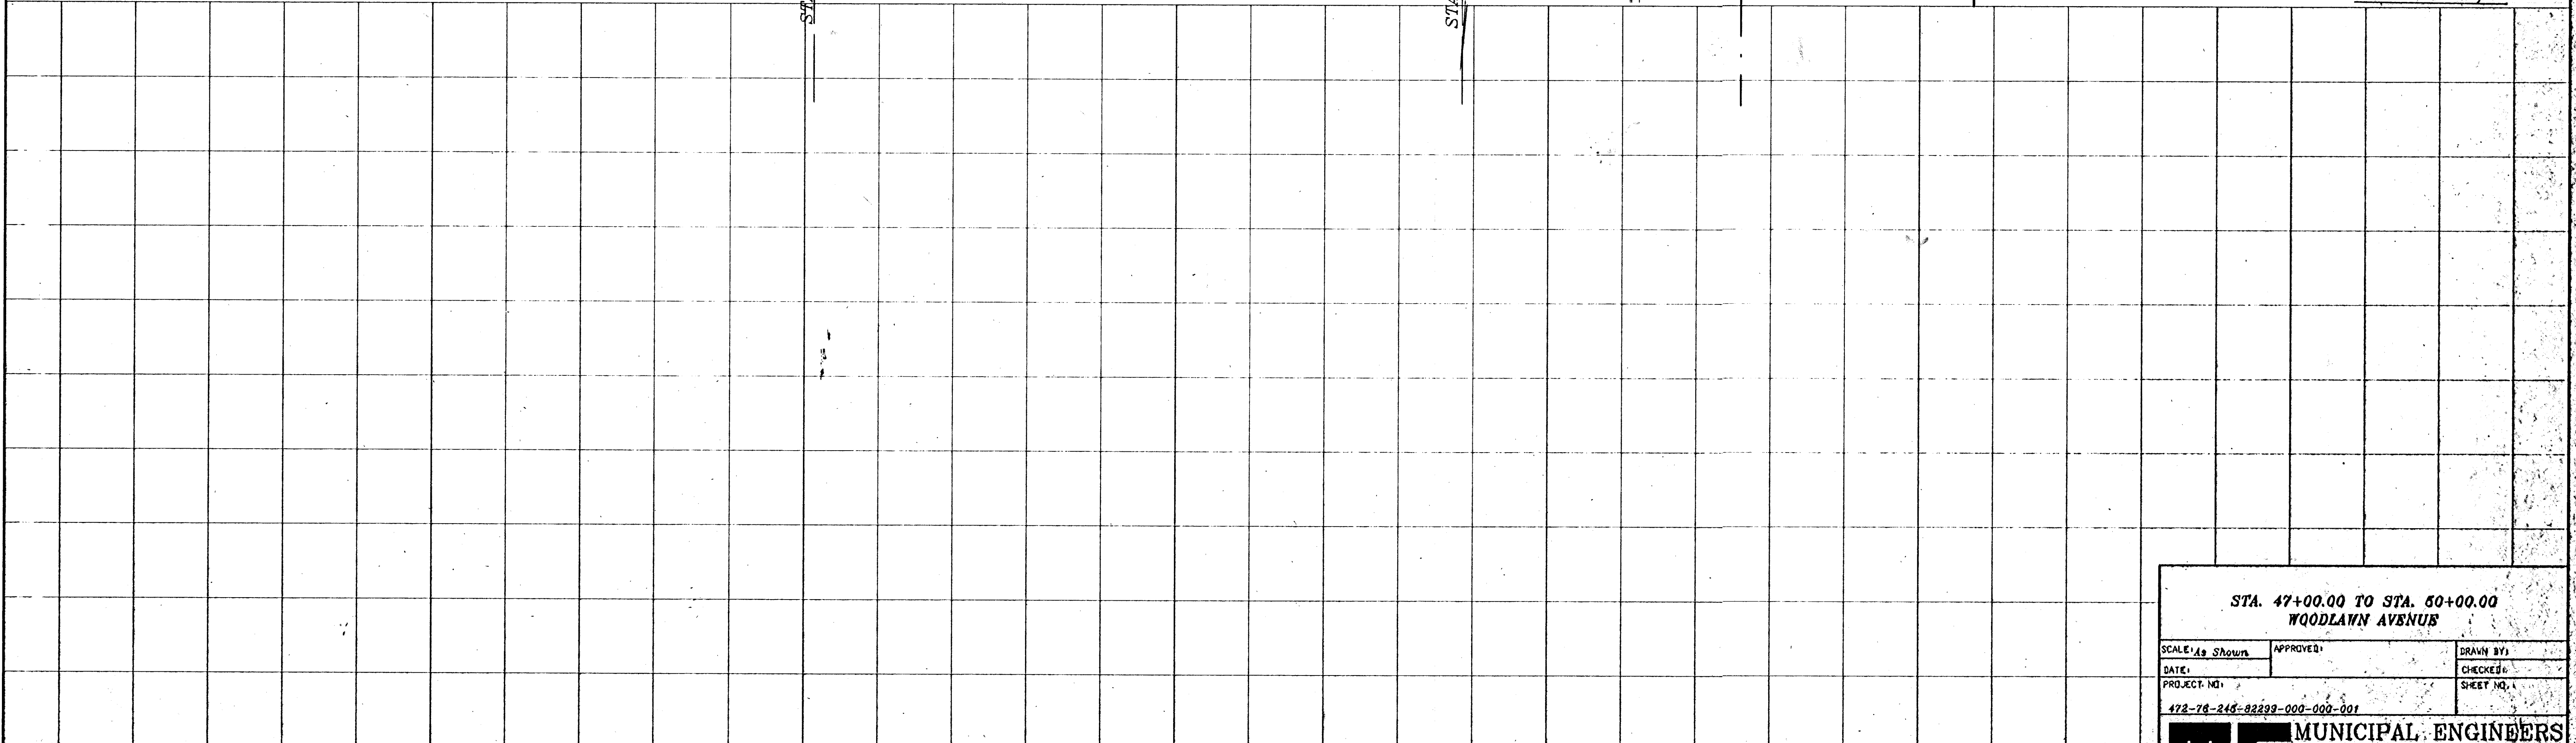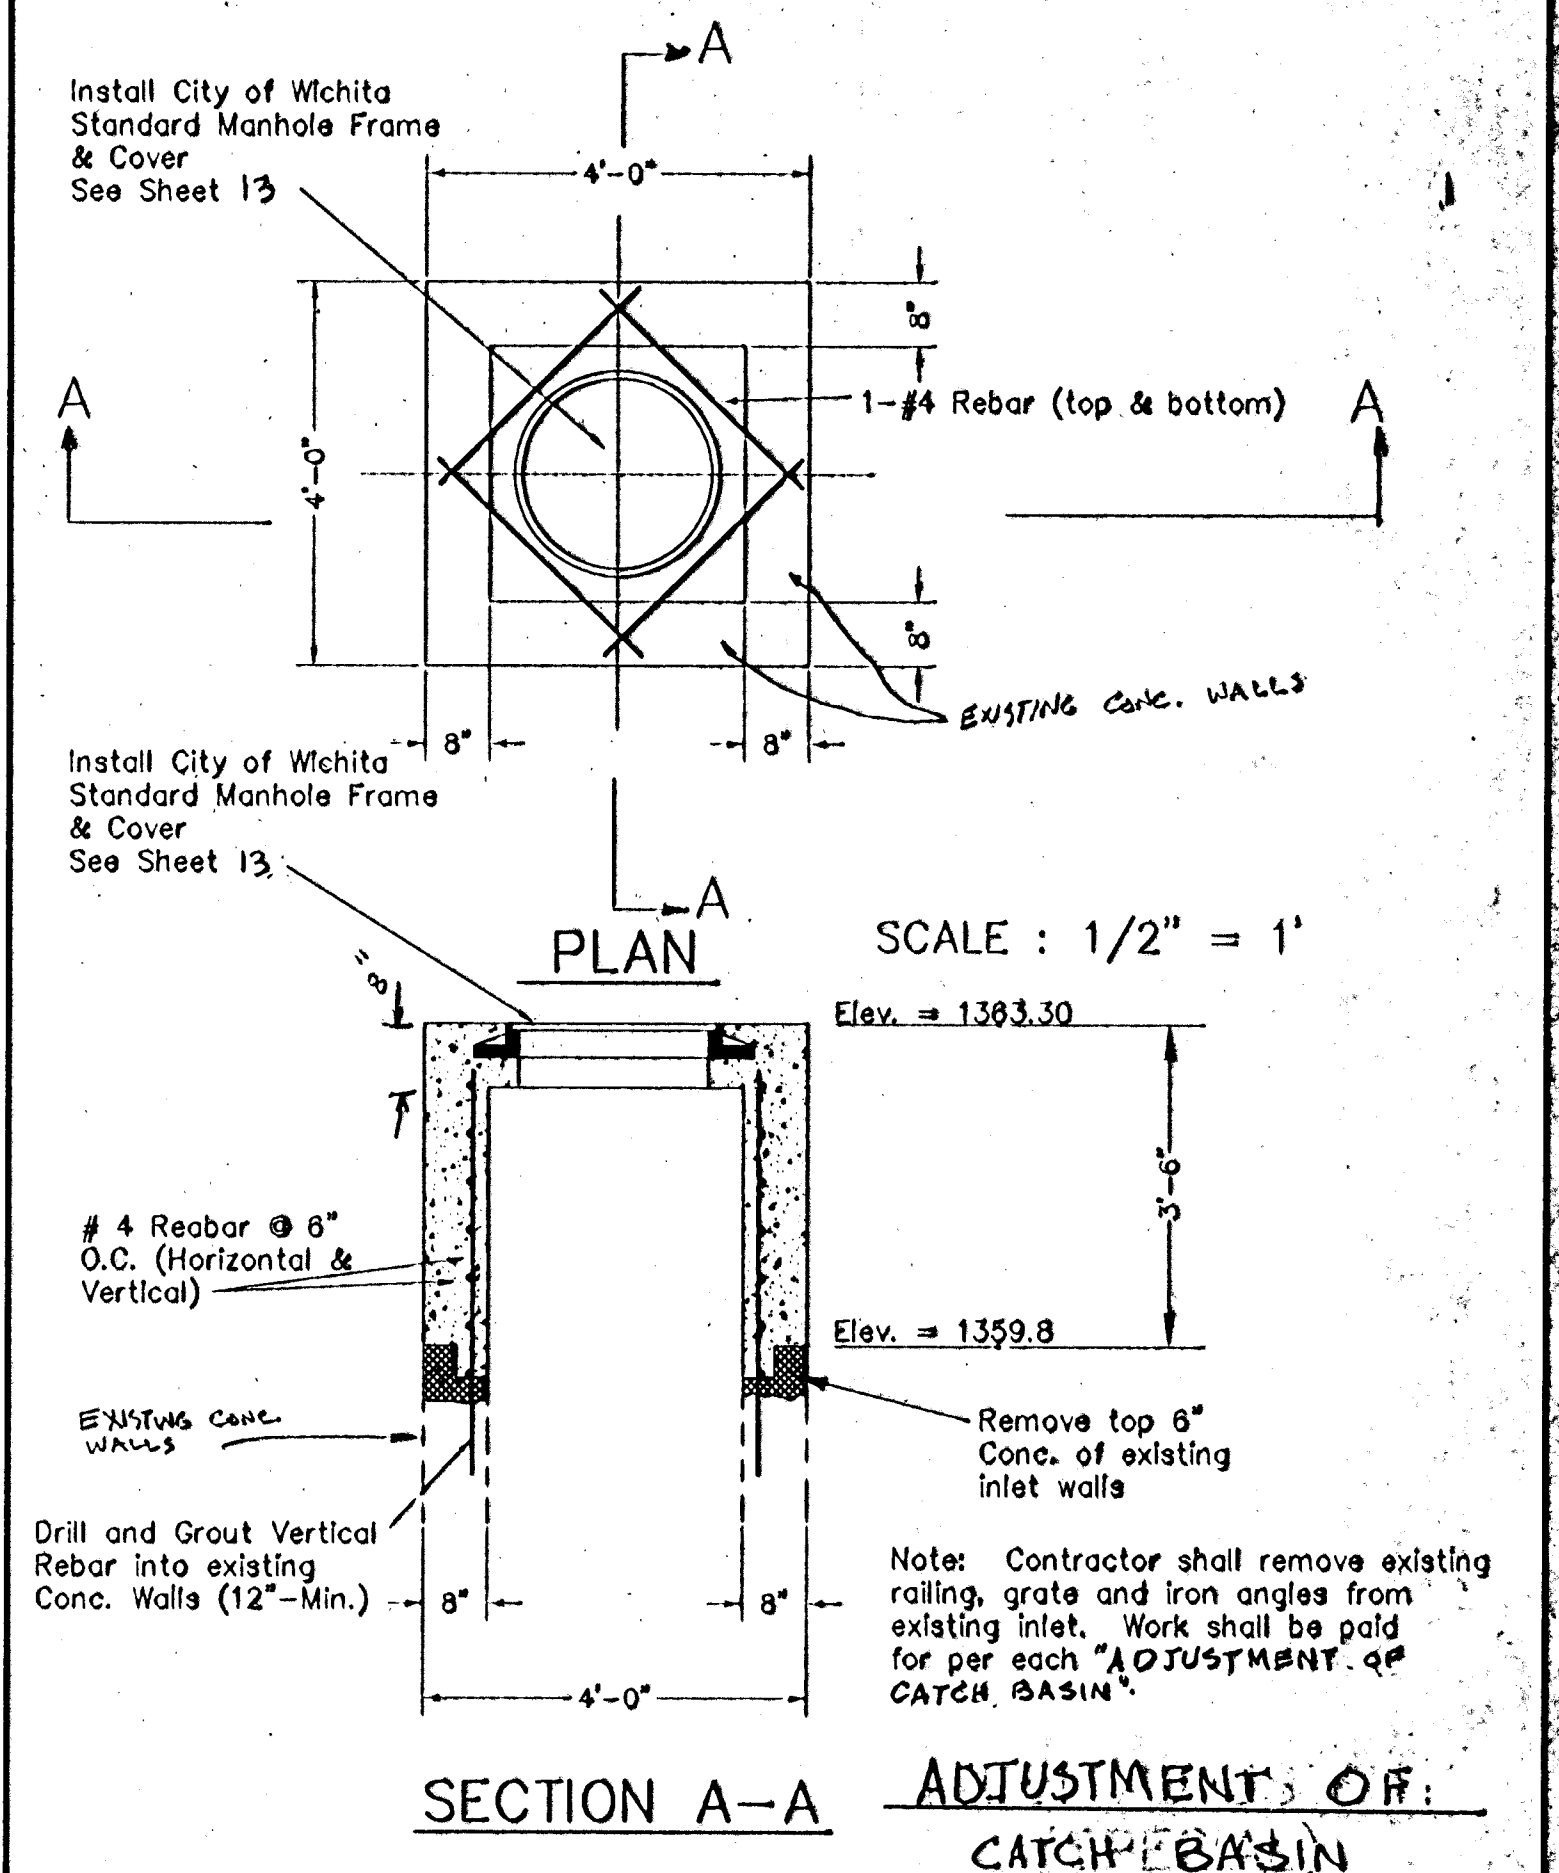

**STA. 47+00.00 TO STA. 50+00.00
WOODLAWN AVENUE**

SCALE: As Shown	APPROVED:	DRAWN BY:
DATE:		CHECKED:
PROJECT NO:		SHEET NO.:
472-76-245-82299-000-001		

ME MUNICIPAL ENGINEERS
 264-LAURA, SUITE 201
 WICHITA, KANSAS 67211
 316-262-3842