



BEGIN PROJECT  
STA. 32+99.75

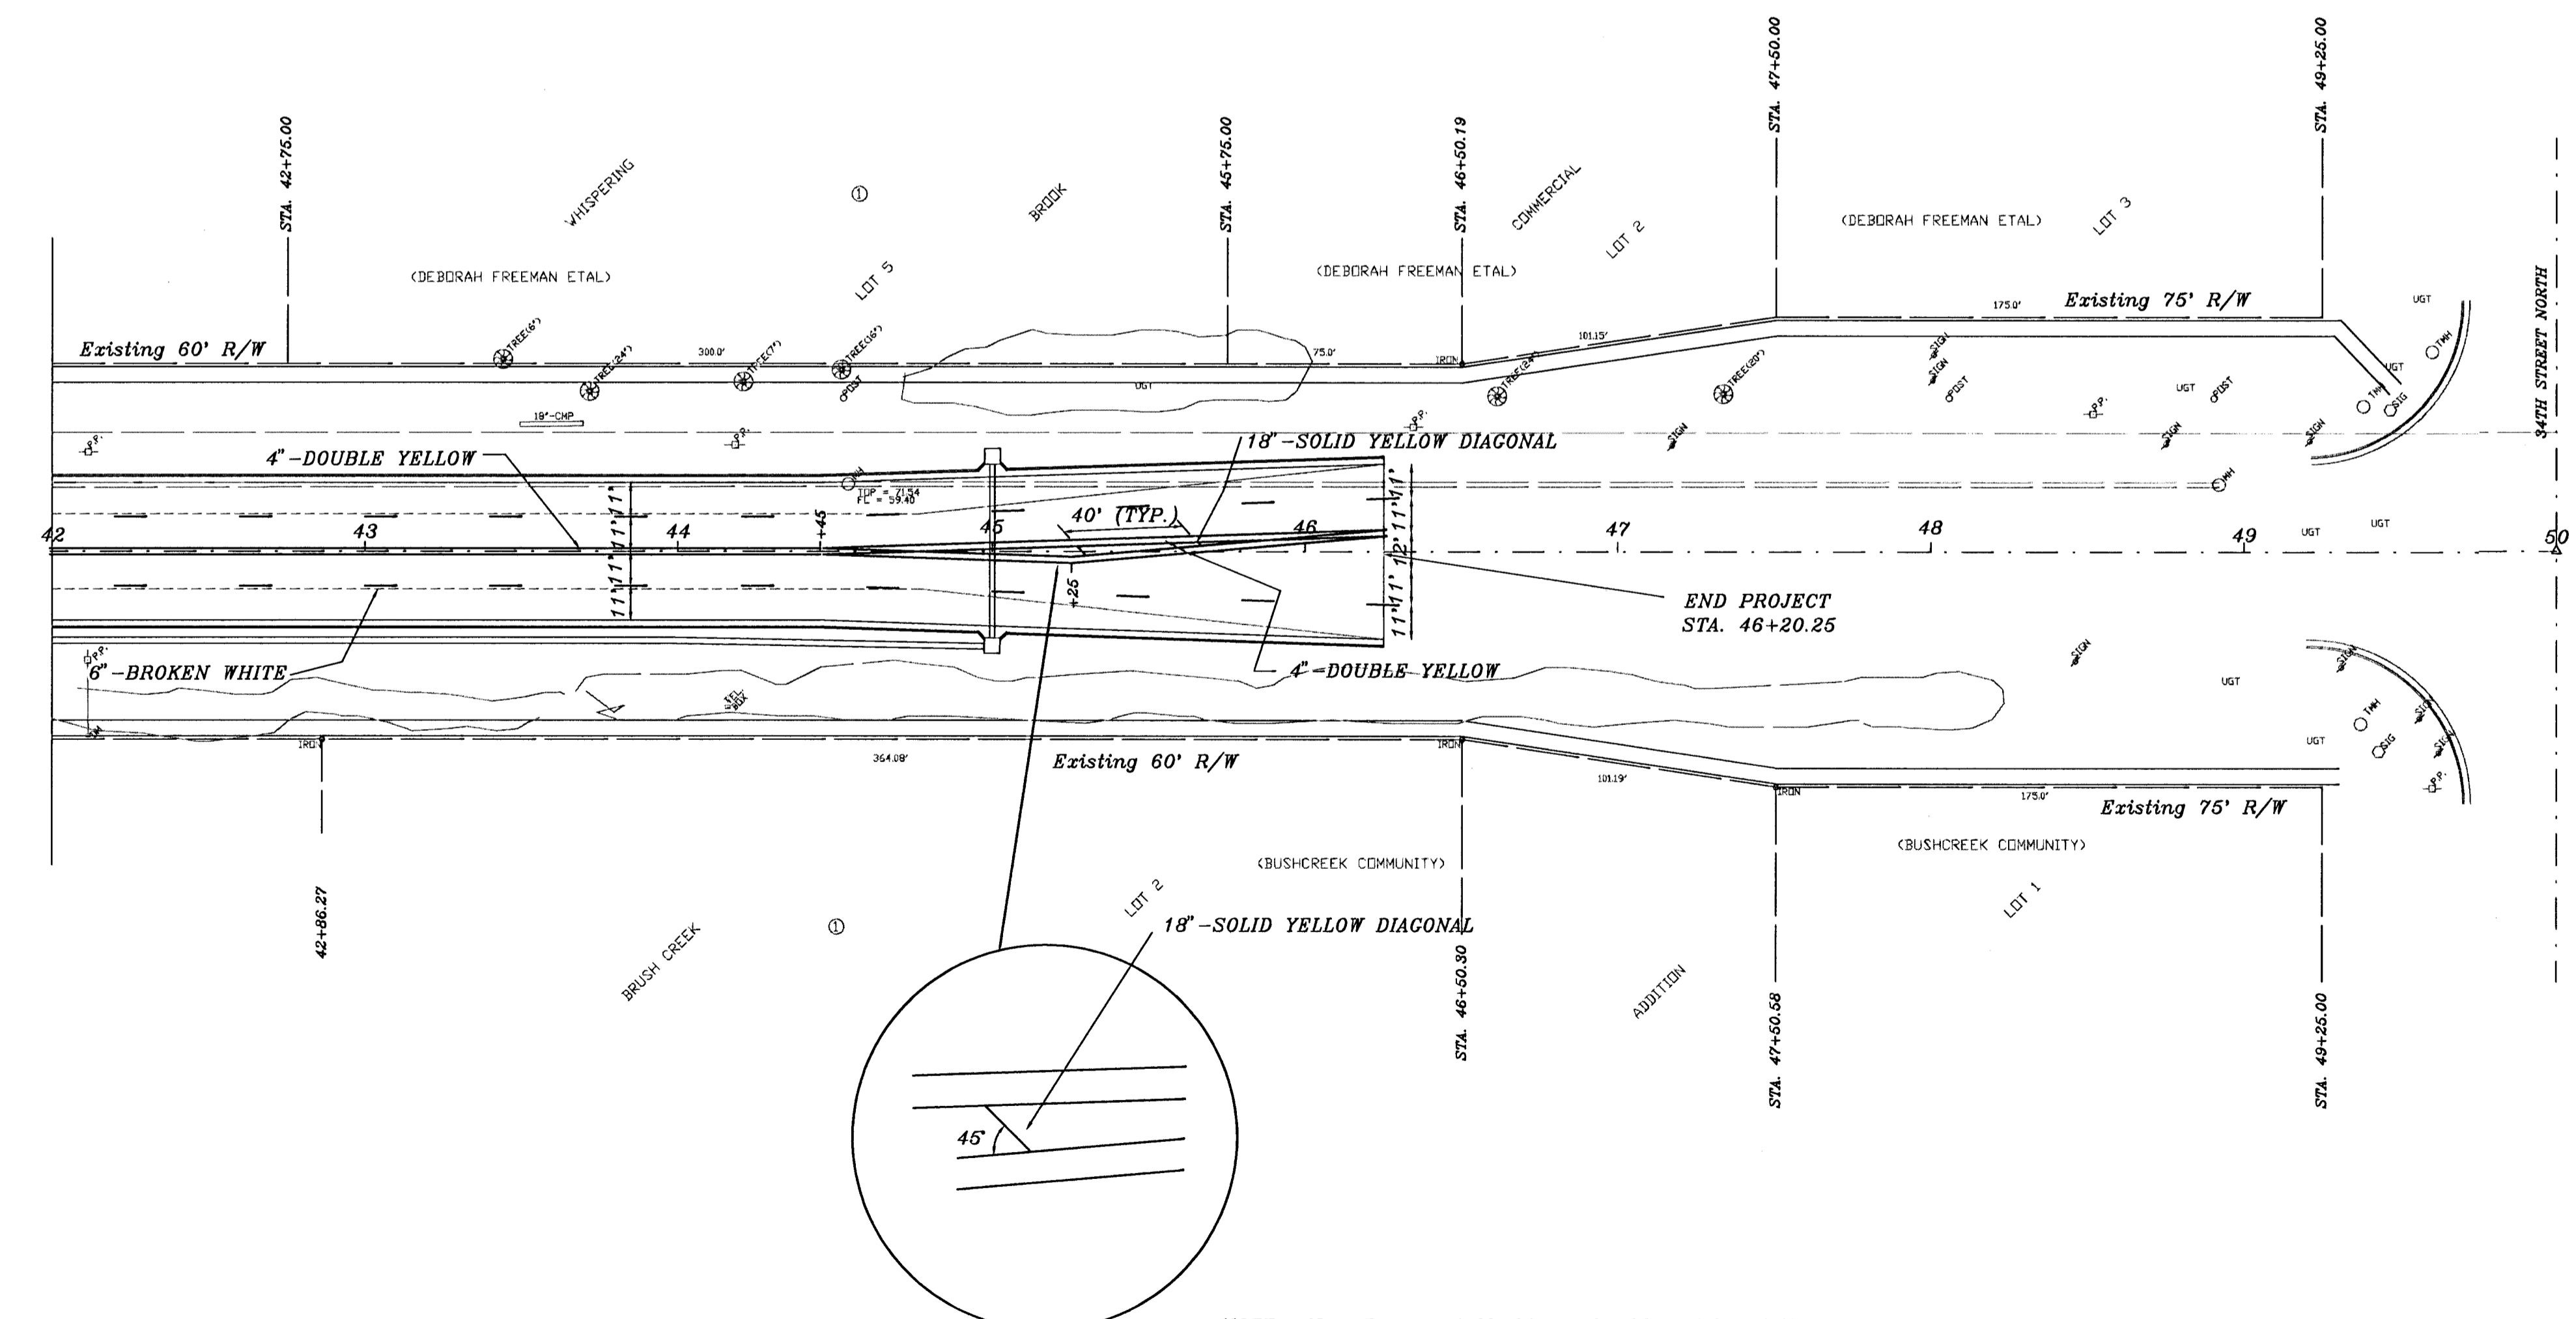

END PROJECT  
STA. 46+20.25

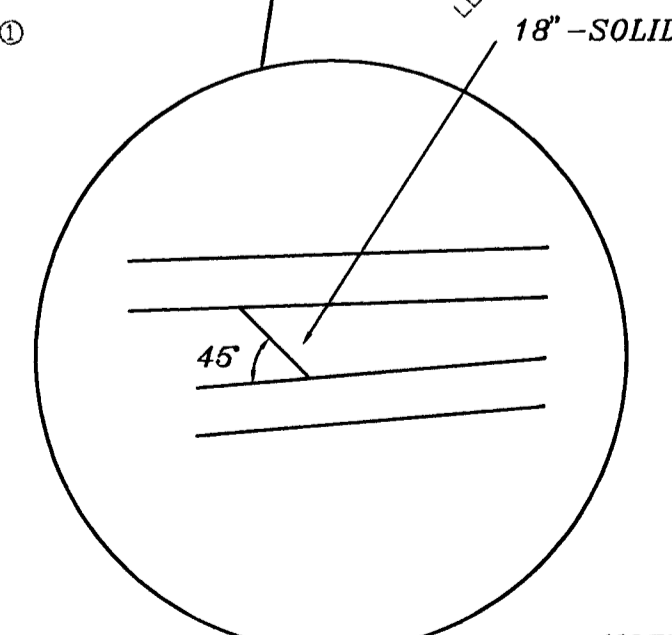

NOTE: New Pavement Markings should match existing Pavement Markings at North and South end of project.

<b>PAVEMENT MARKING PLAN</b>		
<b>WOODLAWN AVENUE</b>		
SCALE:	APPROVED:	DRAWN BY:
DATE:	CHECKED:	
PROJECT NO.:	SHEET NO.:	
<b>ME MUNICIPAL ENGINEERS</b>		
254-LAURA, SUITE 201 WICHITA, KANSAS 67211 316-282-3842		