



BM = 125.91 ~ City Std. Disc. 44' N. & 32' E of @'s 29th St. N & Hood.

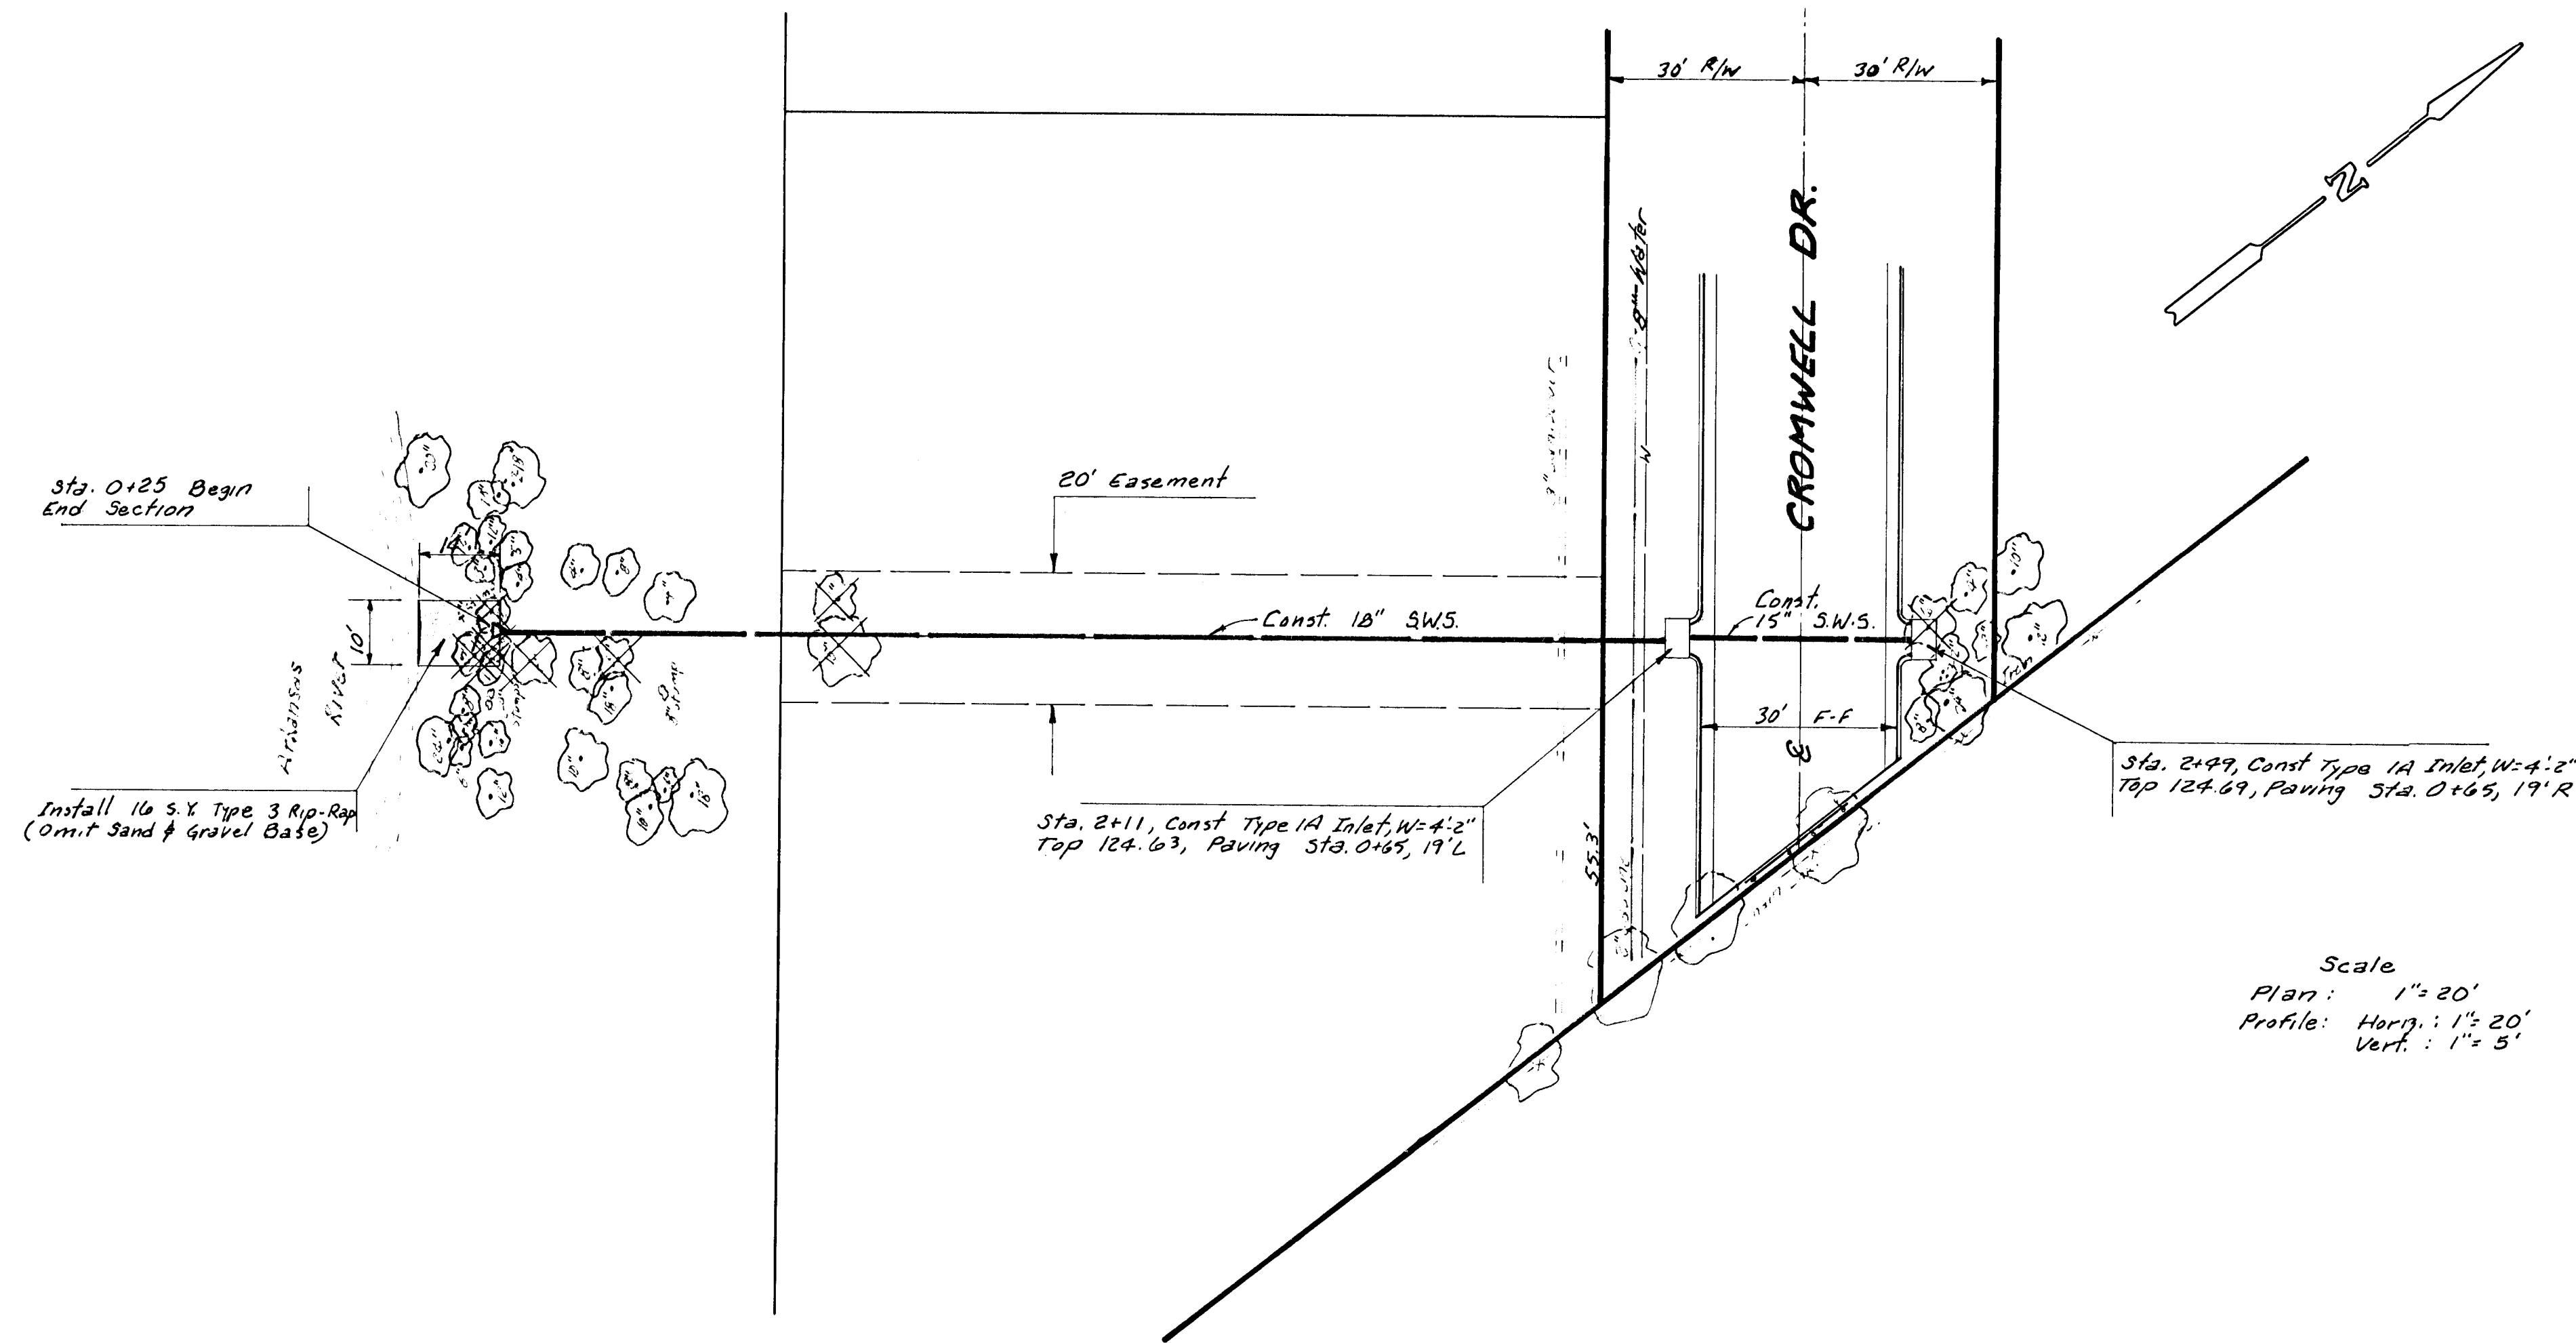

Scale
 Plan: 1" = 20'
 Profile: Horz.: 1" = 20'
 Vert.: 1" = 5'

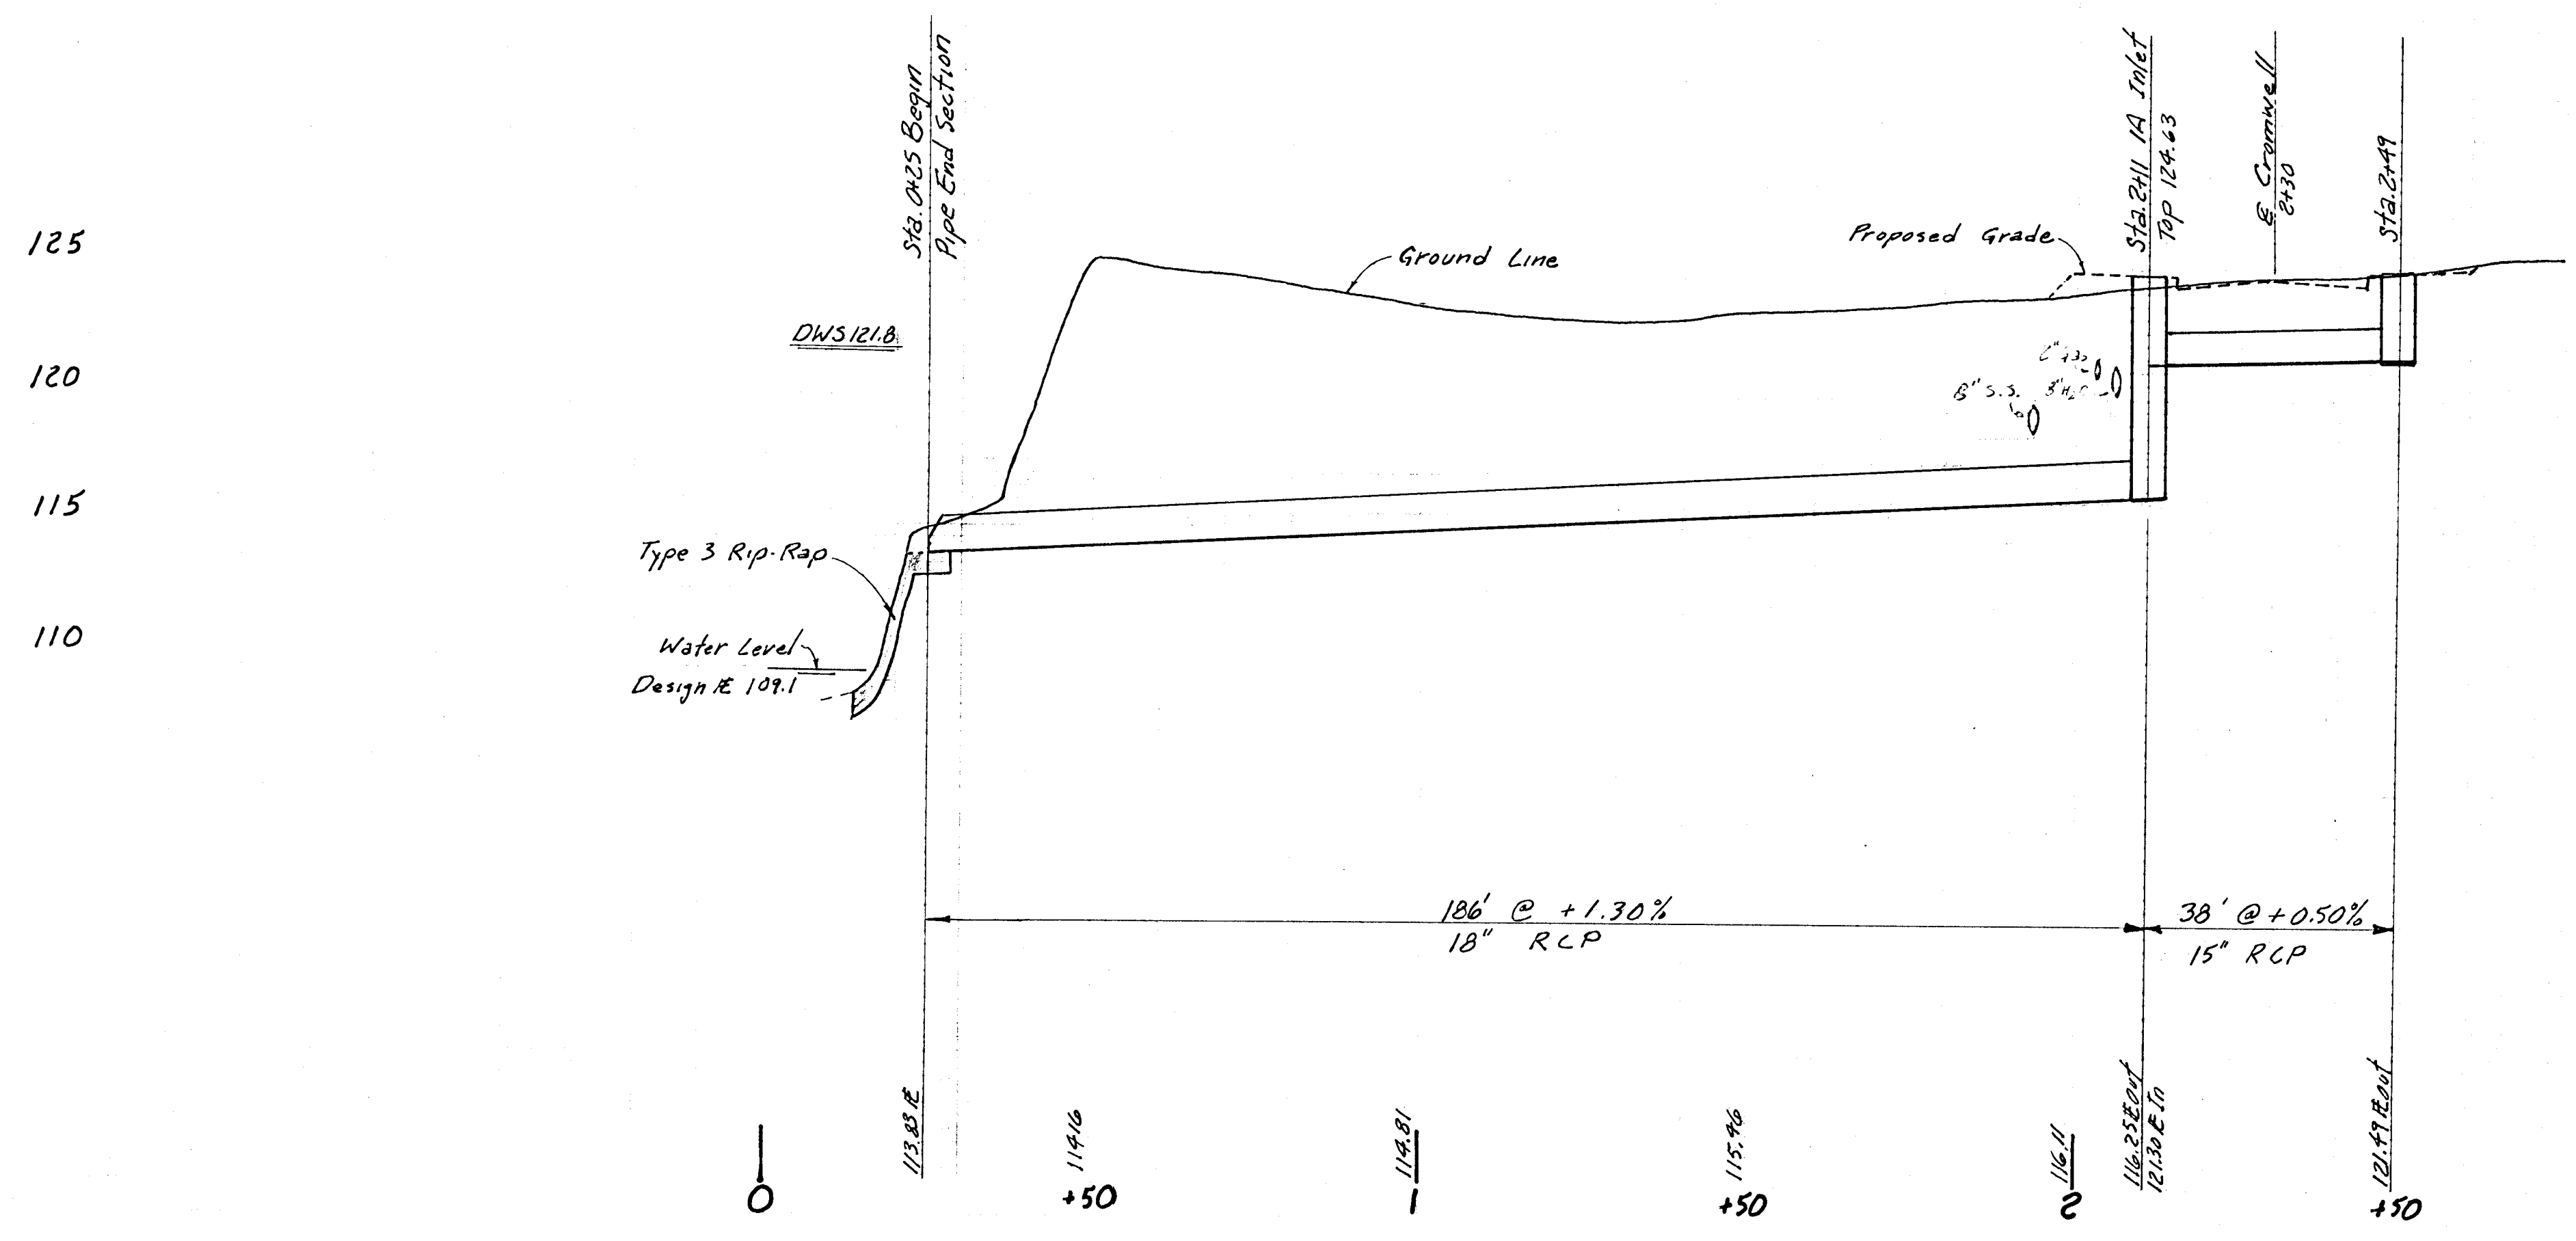

PROJECT DESCRIPTION	
DRAINAGE: CROMWELL DR.	
PROJECT NUMBER	
472 76 245	81150 000 000 001