


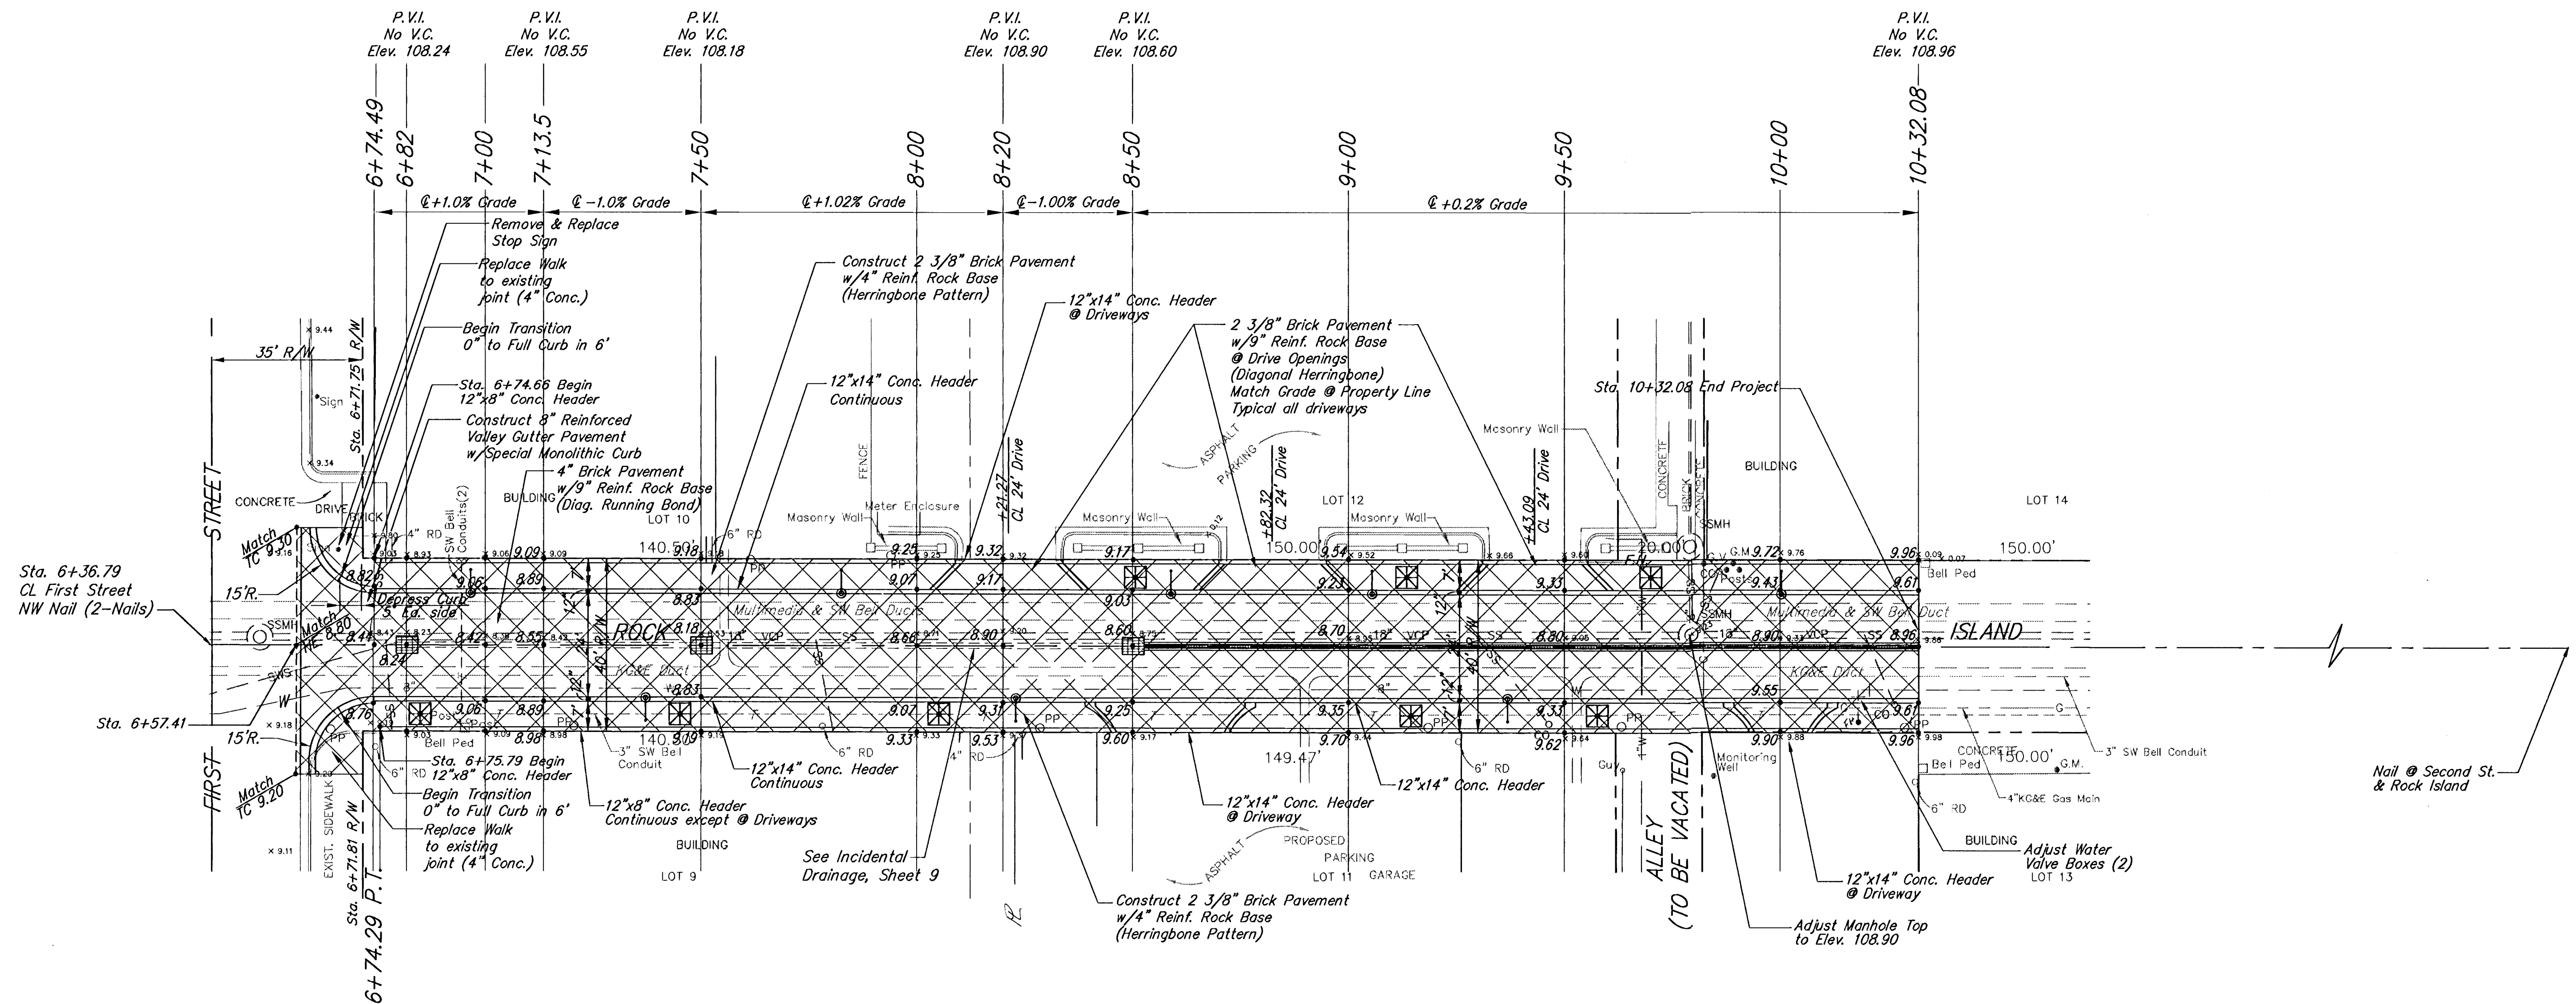

NOTE: Location of driveways for proposed parking garage to be determined at time of construction.

WATER VALVE BOX ADJUSTMENTS			
STA.	LOCATION	EXIST. ELEV.	FINISHED ELEV.
10+18	13' Rt.	109.58	109.58
10+20	11' Rt.	109.58	109.58

OLD TOWN STREET IMPROVEMENTS
PHASE 2 - ROCK ISLAND

SRB 841 SOUTH HILLSIDE
WICHITA, KANSAS 67211

SAVOY, RUGGLES & BOHM, P. A.
ENGINEERING & SURVEYING

PROJECT NUMBER
472-82373

DRAWN
J. Brooks

316-652-7754
FAX 652-7932

INDEX CODE
705749

DATE
3/24/94

UTILITY
SRB JOB 70E

REVISED

6

31