



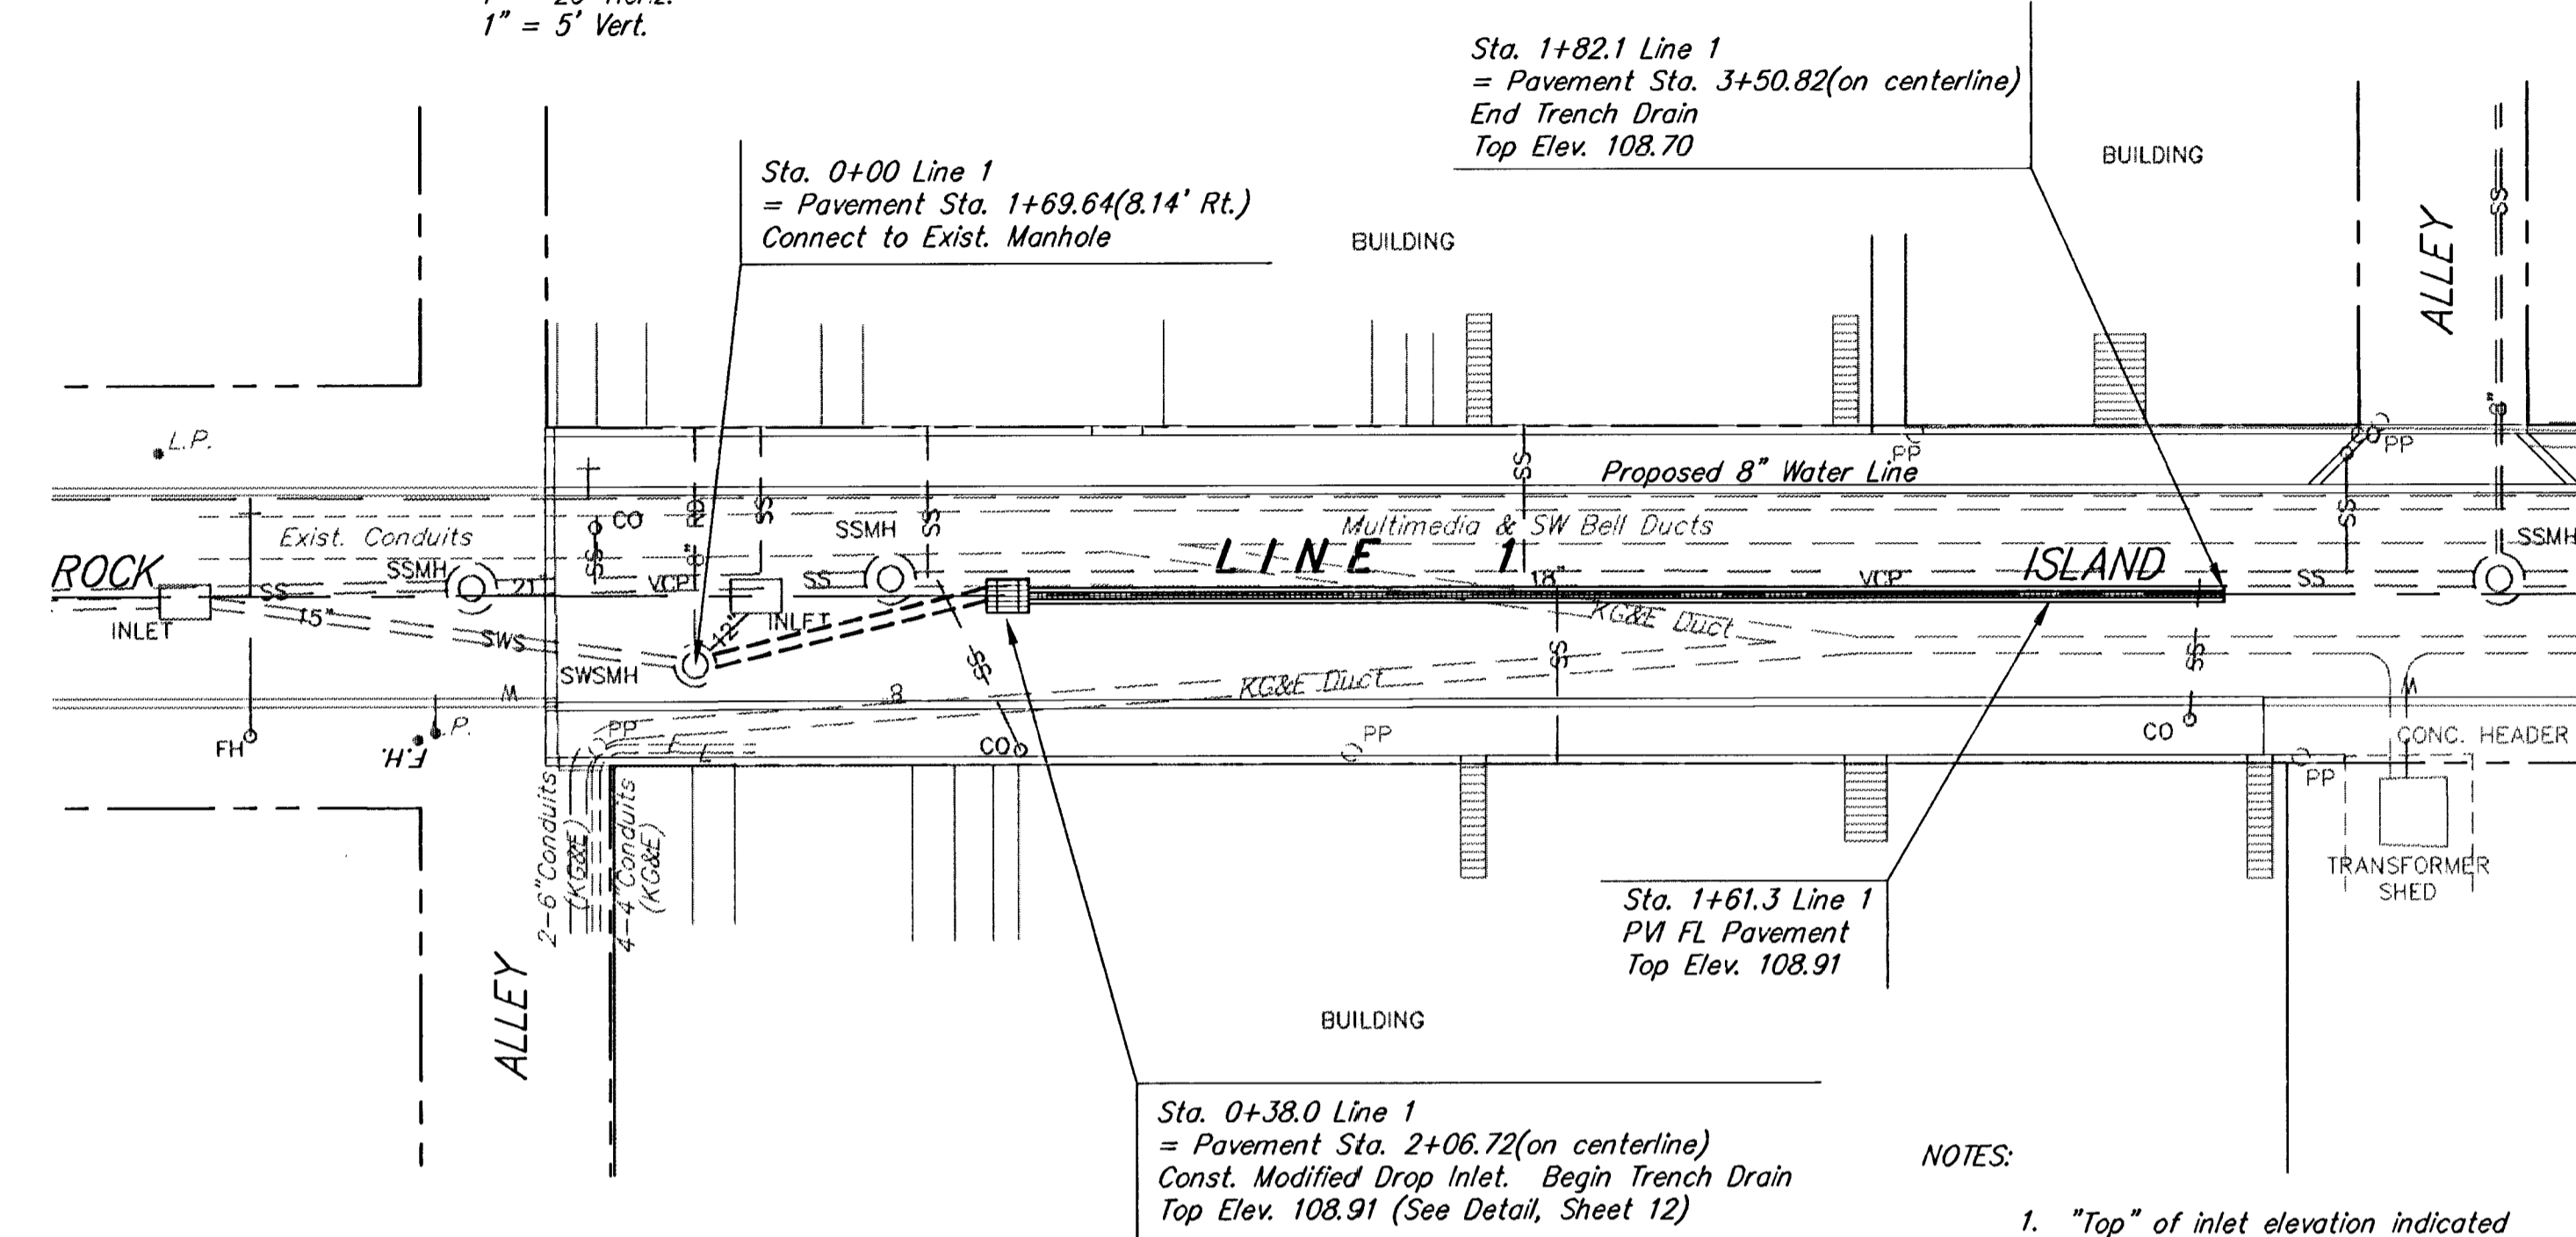

Scale: PLAN
1" = 20'
PROFILE
1" = 20' Horiz.
1" = 5' Vert.

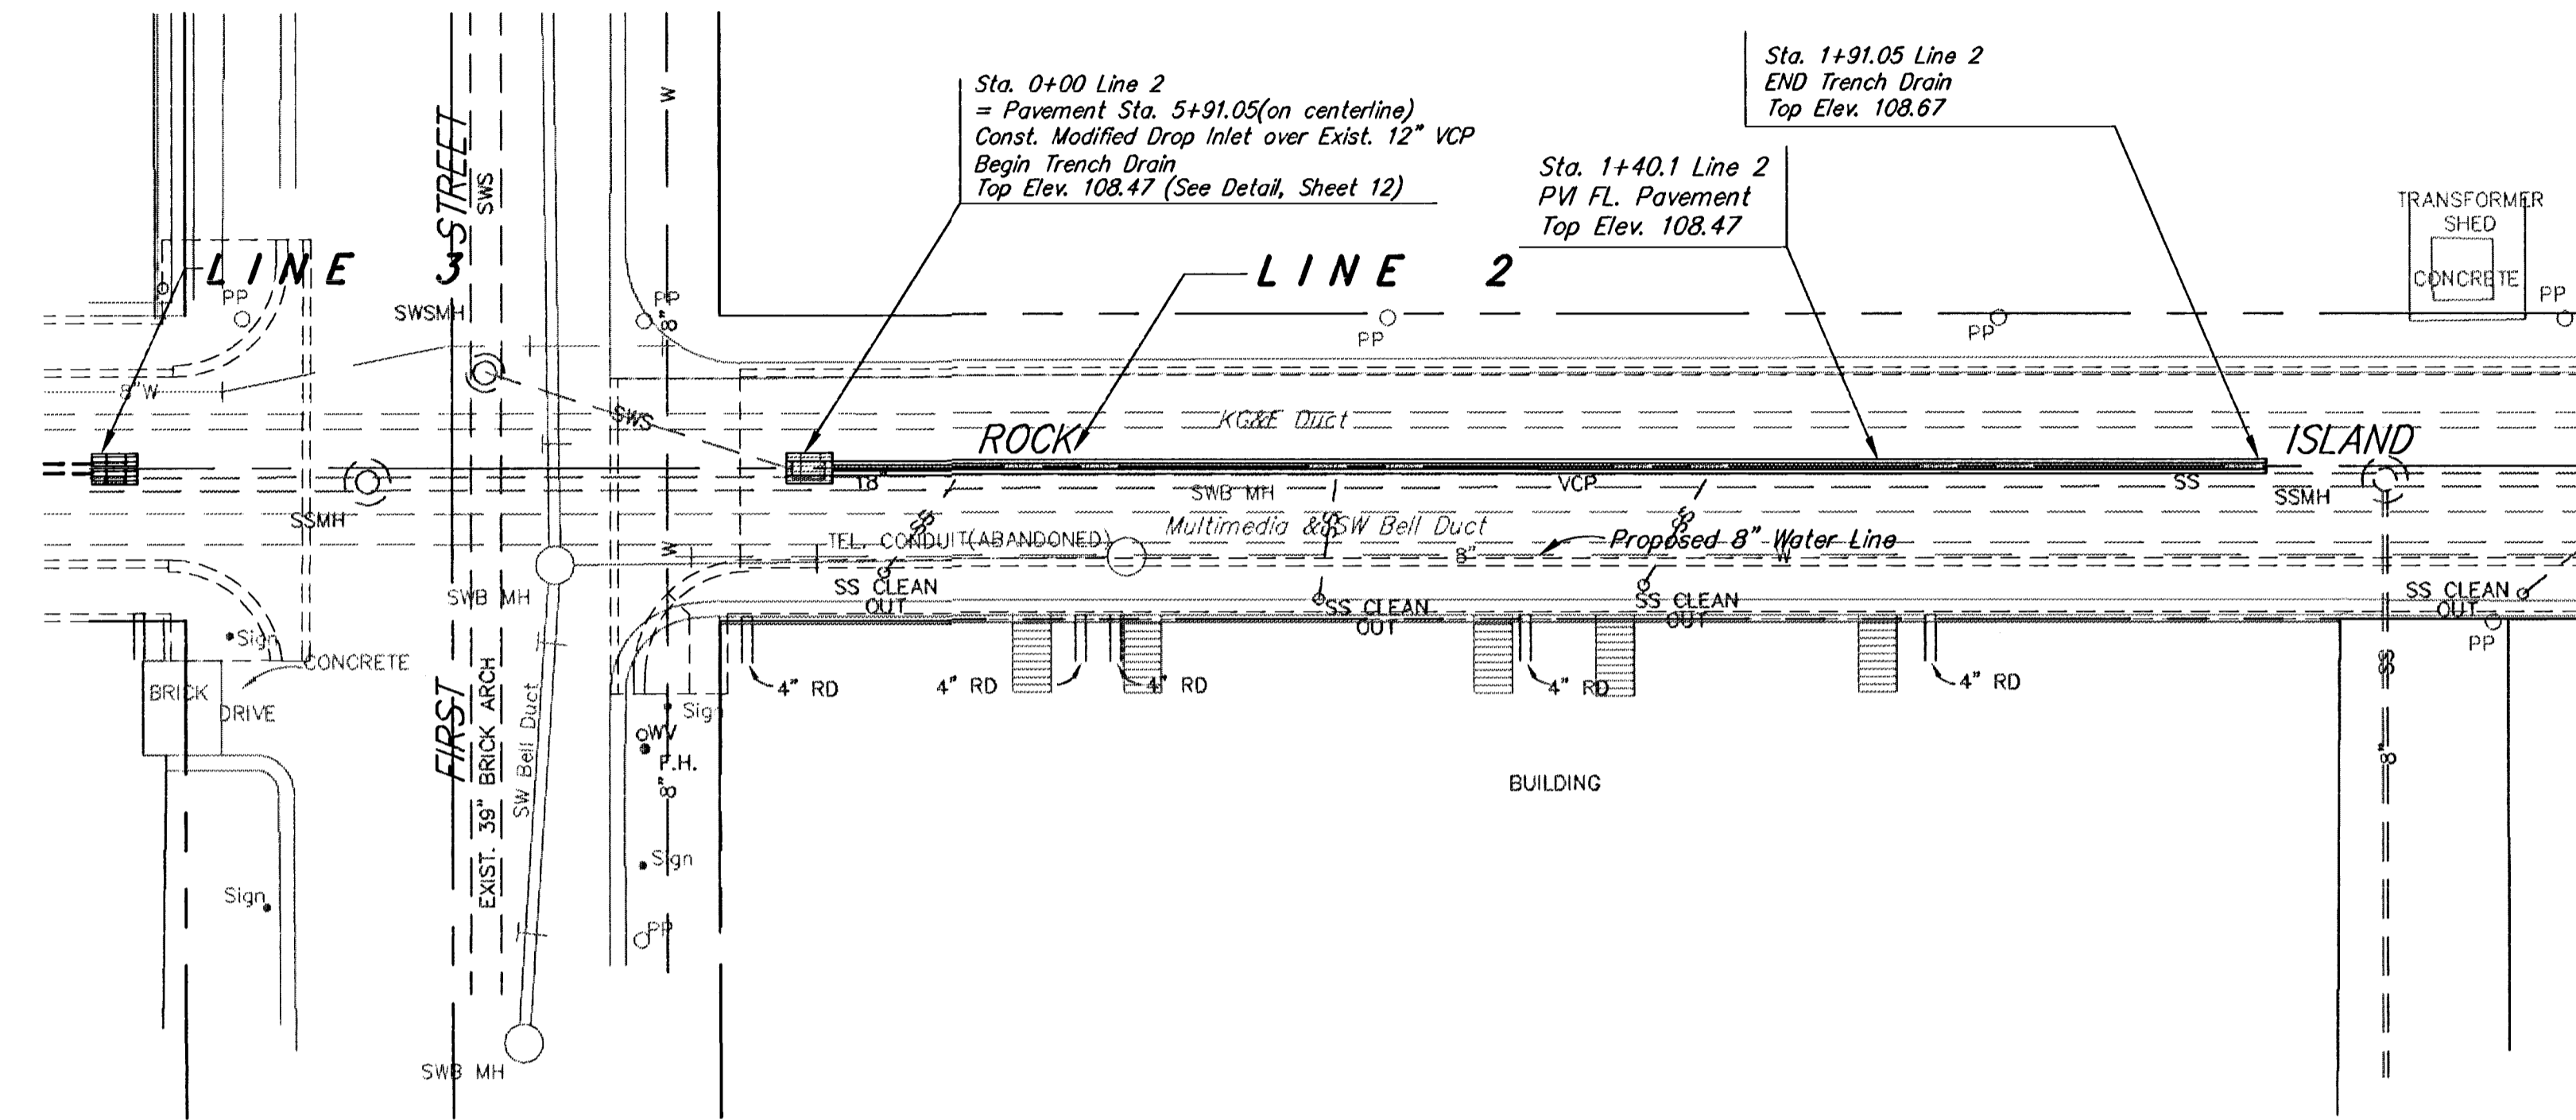


Scale: PLAN
1" = 20'
PROFILE
1" = 20' Horiz.
1" = 5' Vert.



NOTES:

- "Top" of inlet elevation indicated = flowline @ CL of grate.
- Contractor to verify location depth of Sanitary Sewer Service Lines prior to laying any pipe.

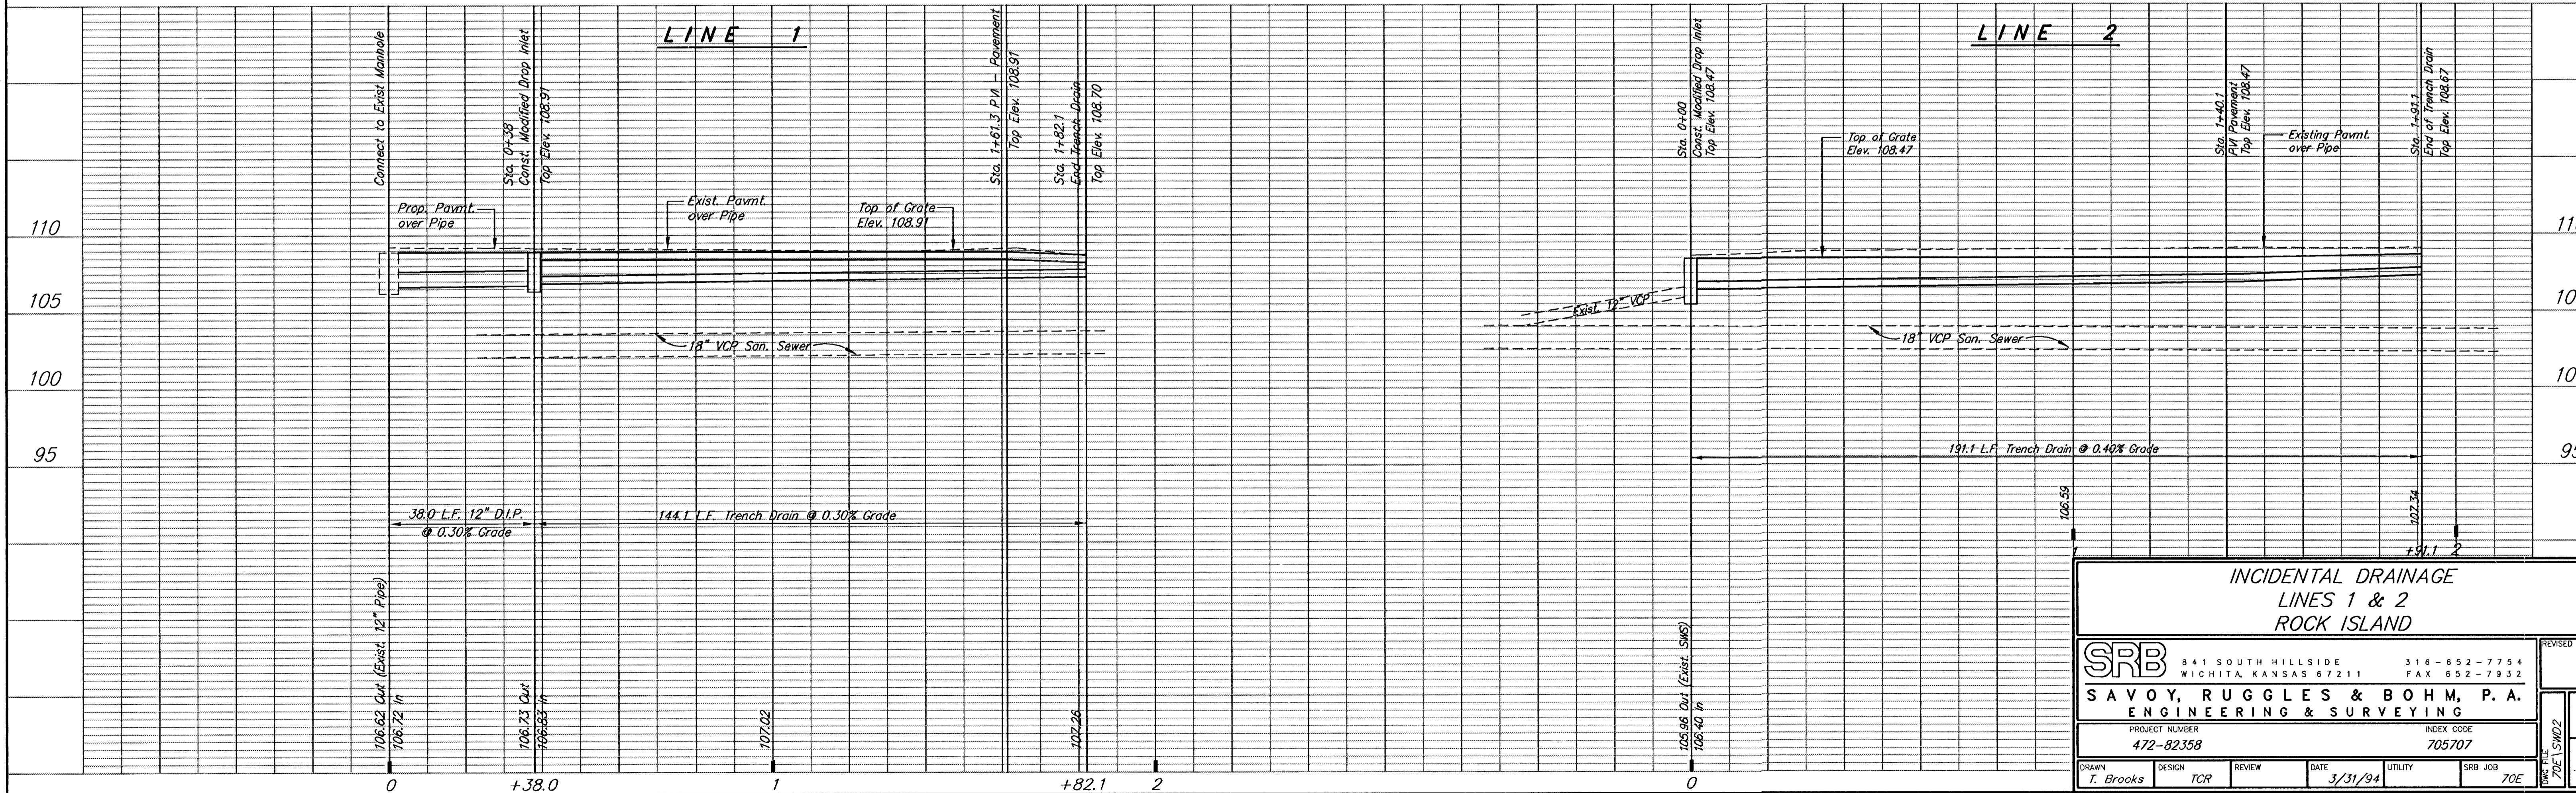

**INCIDENTAL DRAINAGE
LINES 1 & 2
ROCK ISLAND**

SRB		841 SOUTH HILLSIDE WICHITA, KANSAS 67211		316-552-7754 FAX 552-7932	
SAVOY, RUGGLES & BOHM, P.A.				ENGINEERING & SURVEYING	
PROJECT NUMBER 472-82358			INDEX CODE 705707		
DRAWN I. Brooks	DESIGN TCR	REVIEW	DATE 3/31/94	UTILITY	SRB JOB 70E

REVISED
70E-LS-ND2
8
31