


NOTE: "Top" of Inlet elevations indicated = flowline @ CL of grate.

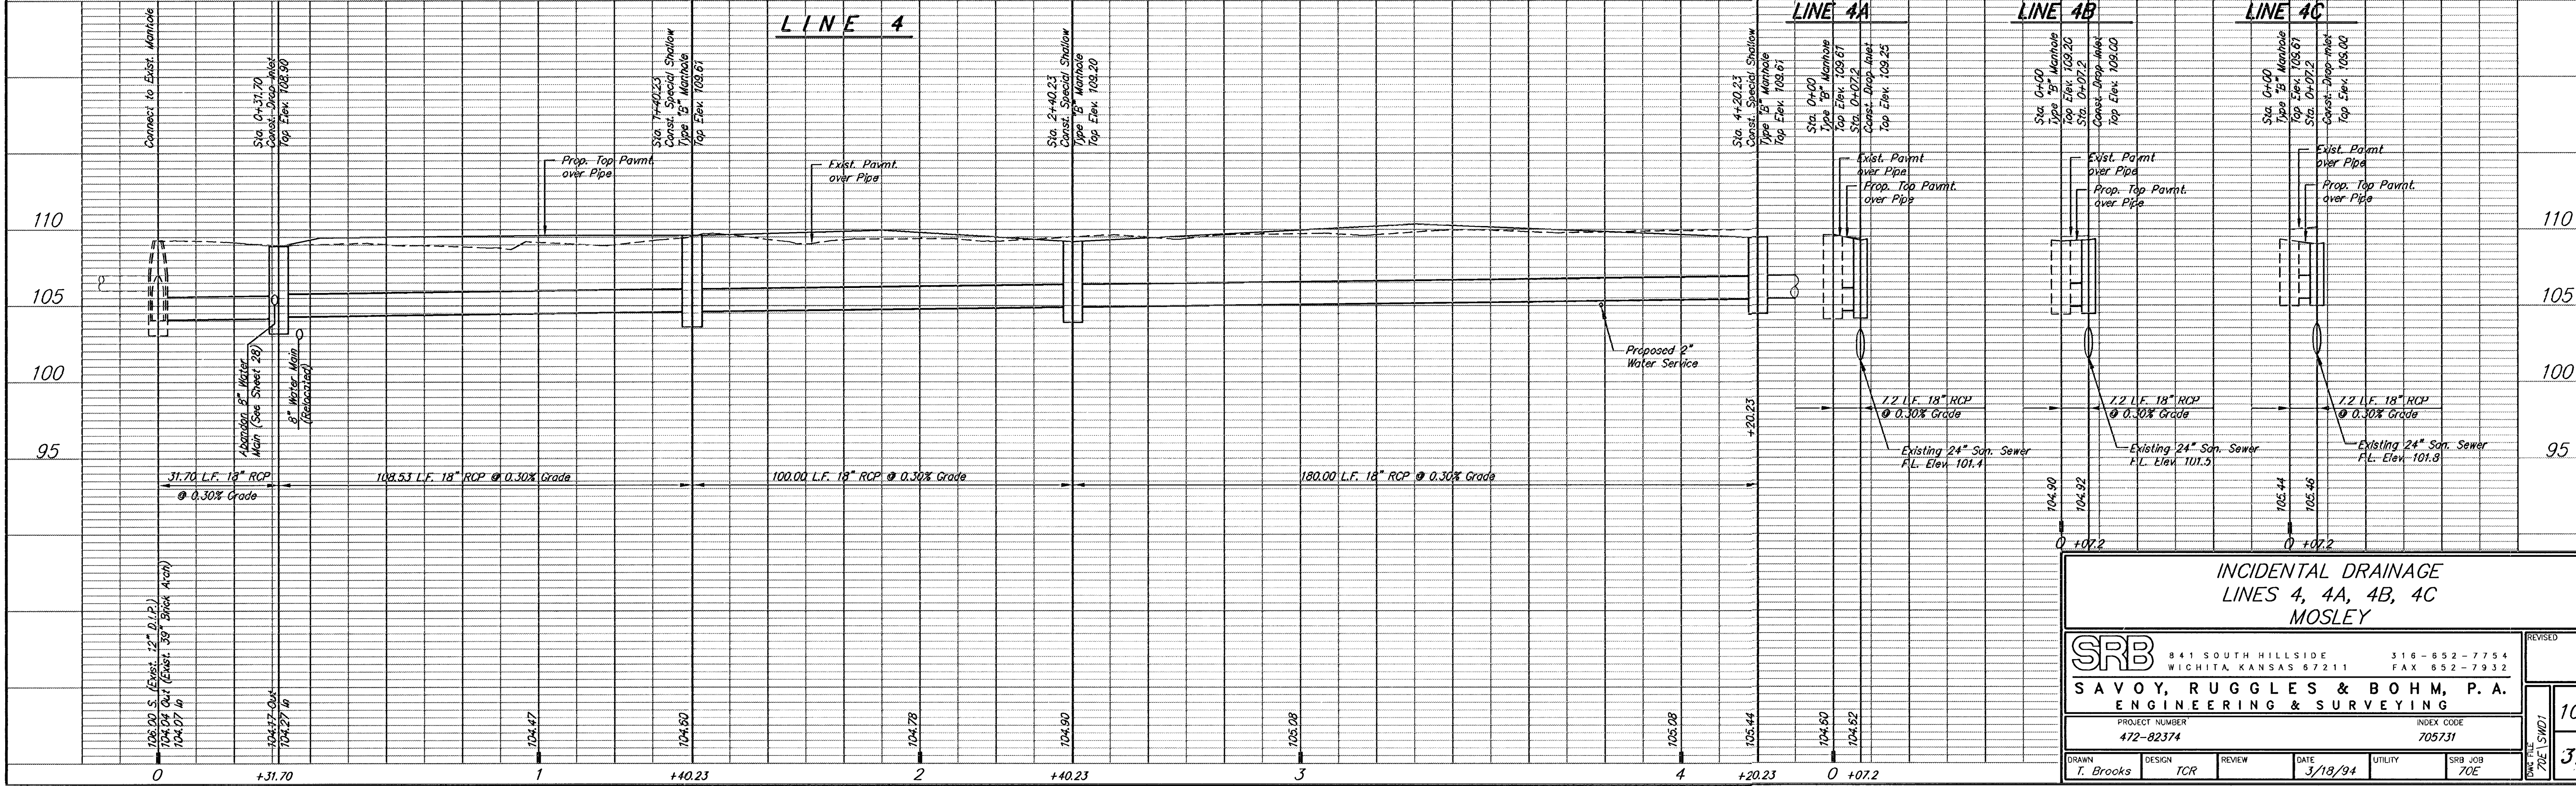

**INCIDENTAL DRAINAGE  
LINES 4, 4A, 4B, 4C  
MOSLEY**

<b>SRB</b>		841 SOUTH HILLSIDE WICHITA, KANSAS 67211		316-652-7754 FAX 652-7932	
<b>SAVOY, RUGGLES &amp; BOHM, P.A.</b>				<b>ENGINEERING &amp; SURVEYING</b>	
PROJECT NUMBER <b>472-82374</b>		INDEX CODE <b>705731</b>			
DRAWN <b>L. Brooks</b>	DESIGN <b>TCR</b>	REVIEW	DATE <b>3/18/94</b>	UTILITY	SRB JOB <b>70E</b>