



Scale: PLAN
1" = 20'
PROFILE
1" = 20' Horiz.
1" = 5' Vert.

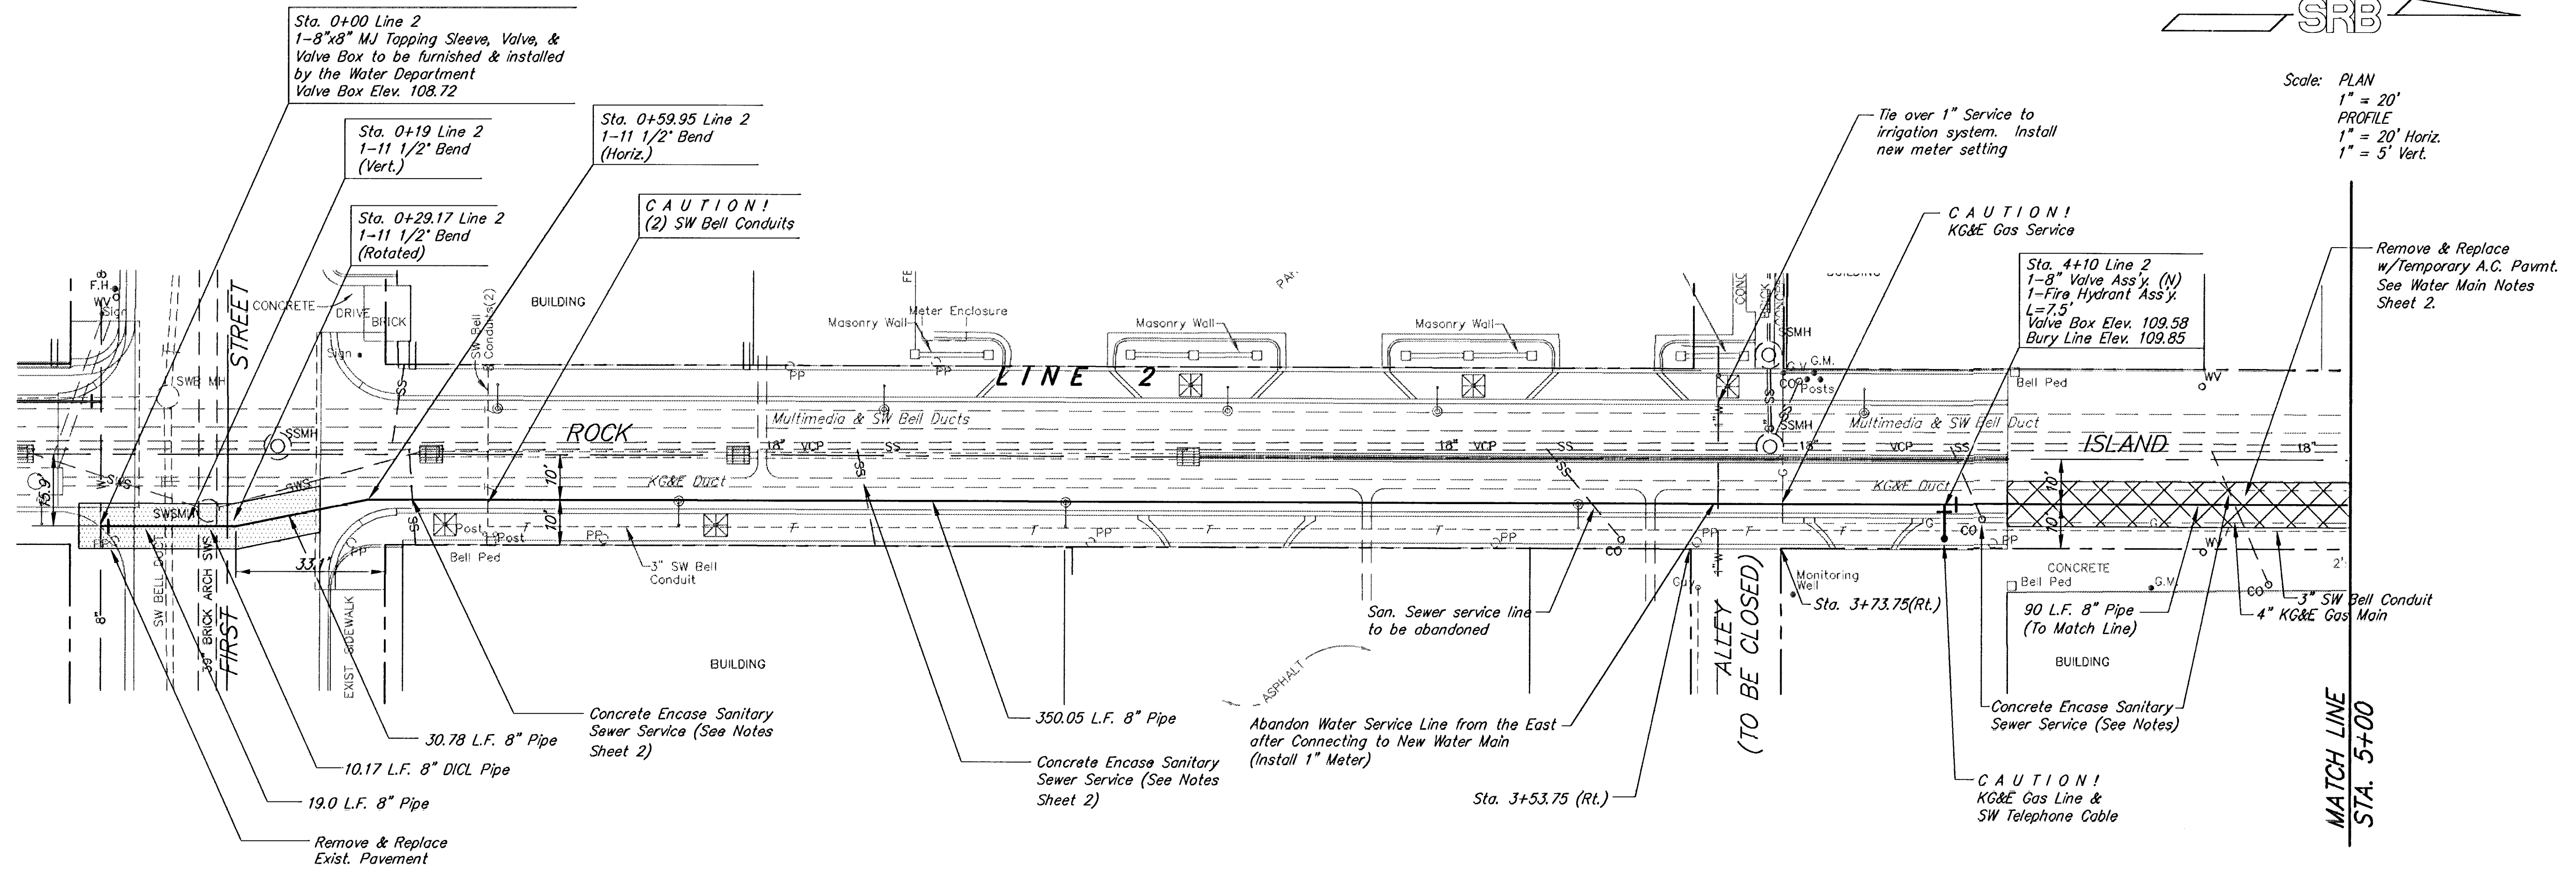

Unless noted otherwise, elevations shown are to top of pipe

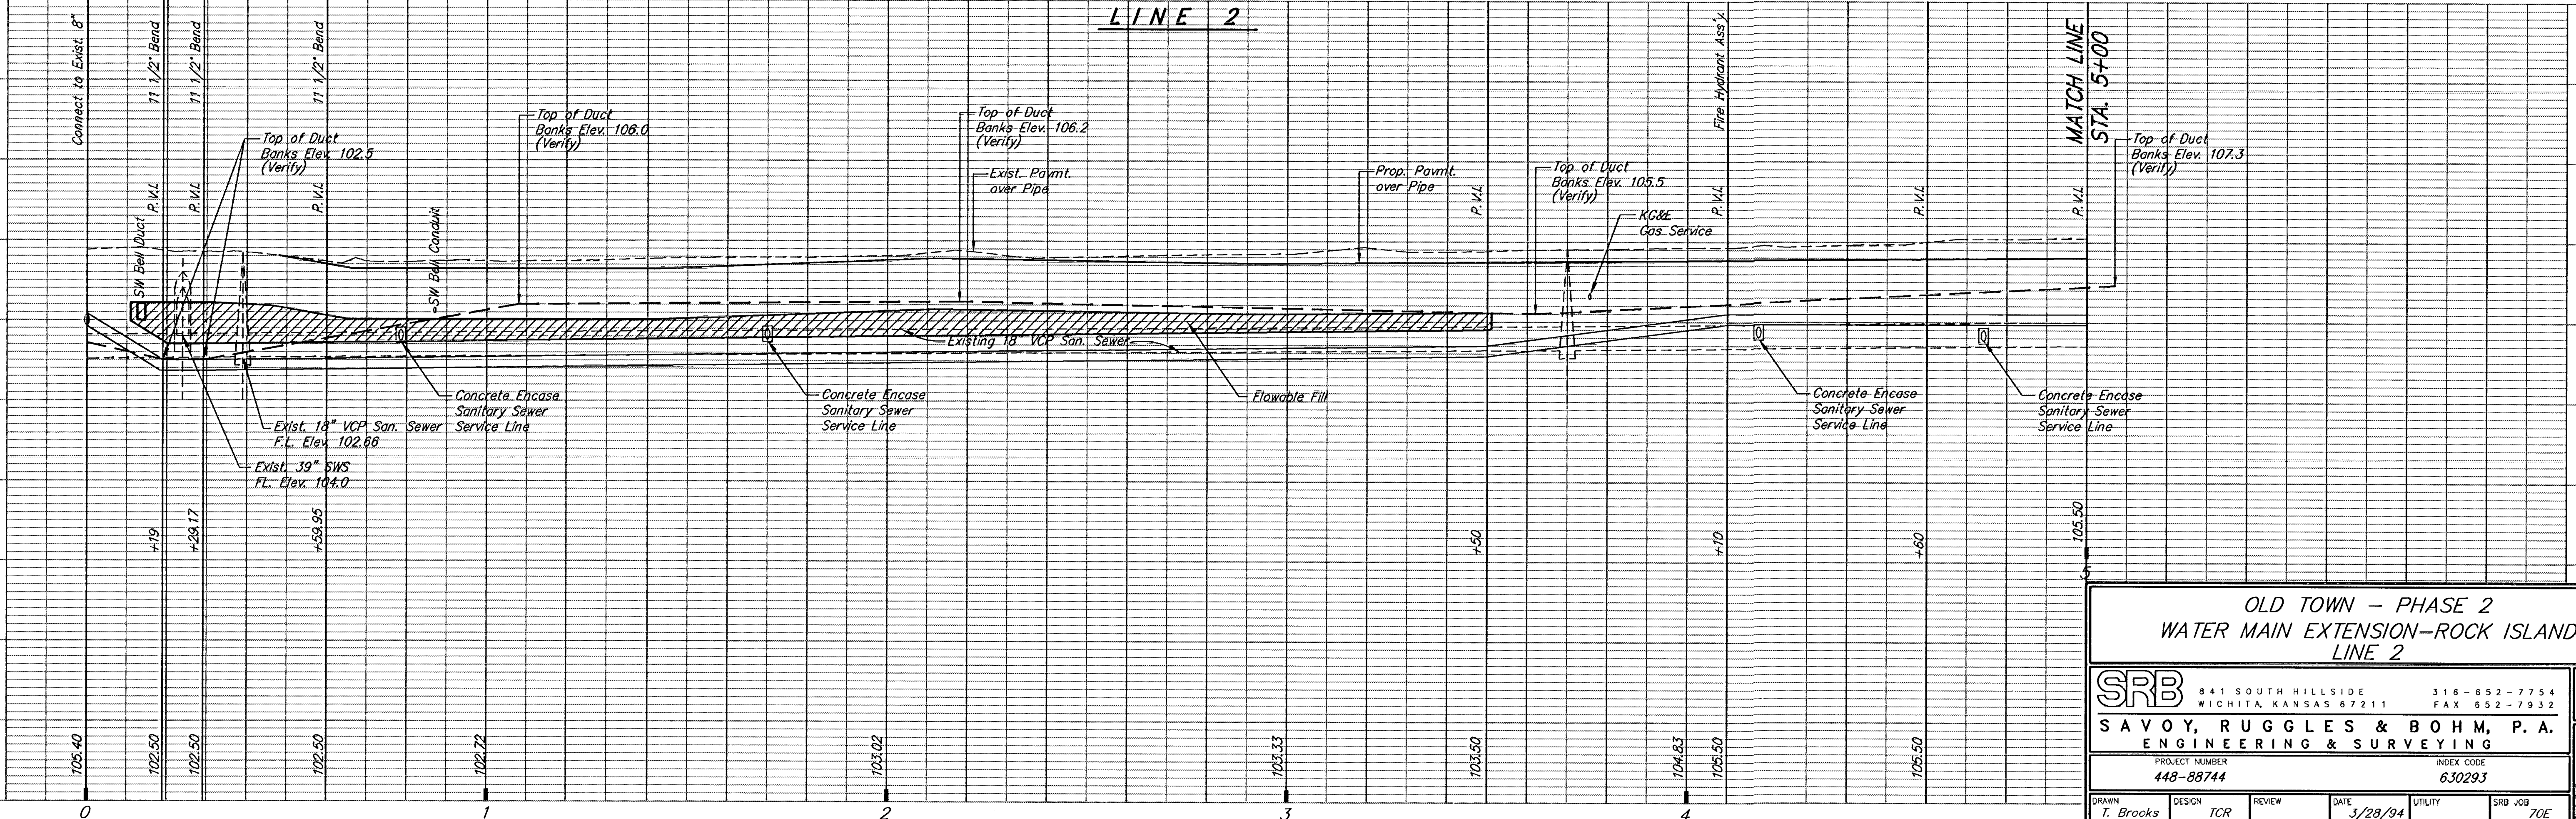

OLD TOWN - PHASE 2
WATER MAIN EXTENSION-ROCK ISLAND
LINE 2

SRB 841 SOUTH HILLSIDE WICHITA, KANSAS 67211 316-652-7754 FAX 652-7932

SAVOY, RUGGLES & BOHM, P. A.
ENGINEERING & SURVEYING

PROJECT NUMBER 448-88744 INDEX CODE 630293

DRAWN T. Brooks DESIGN TCR REVIEW DATE 3/28/94 UTILITY SRB JOB 70E

26
31