



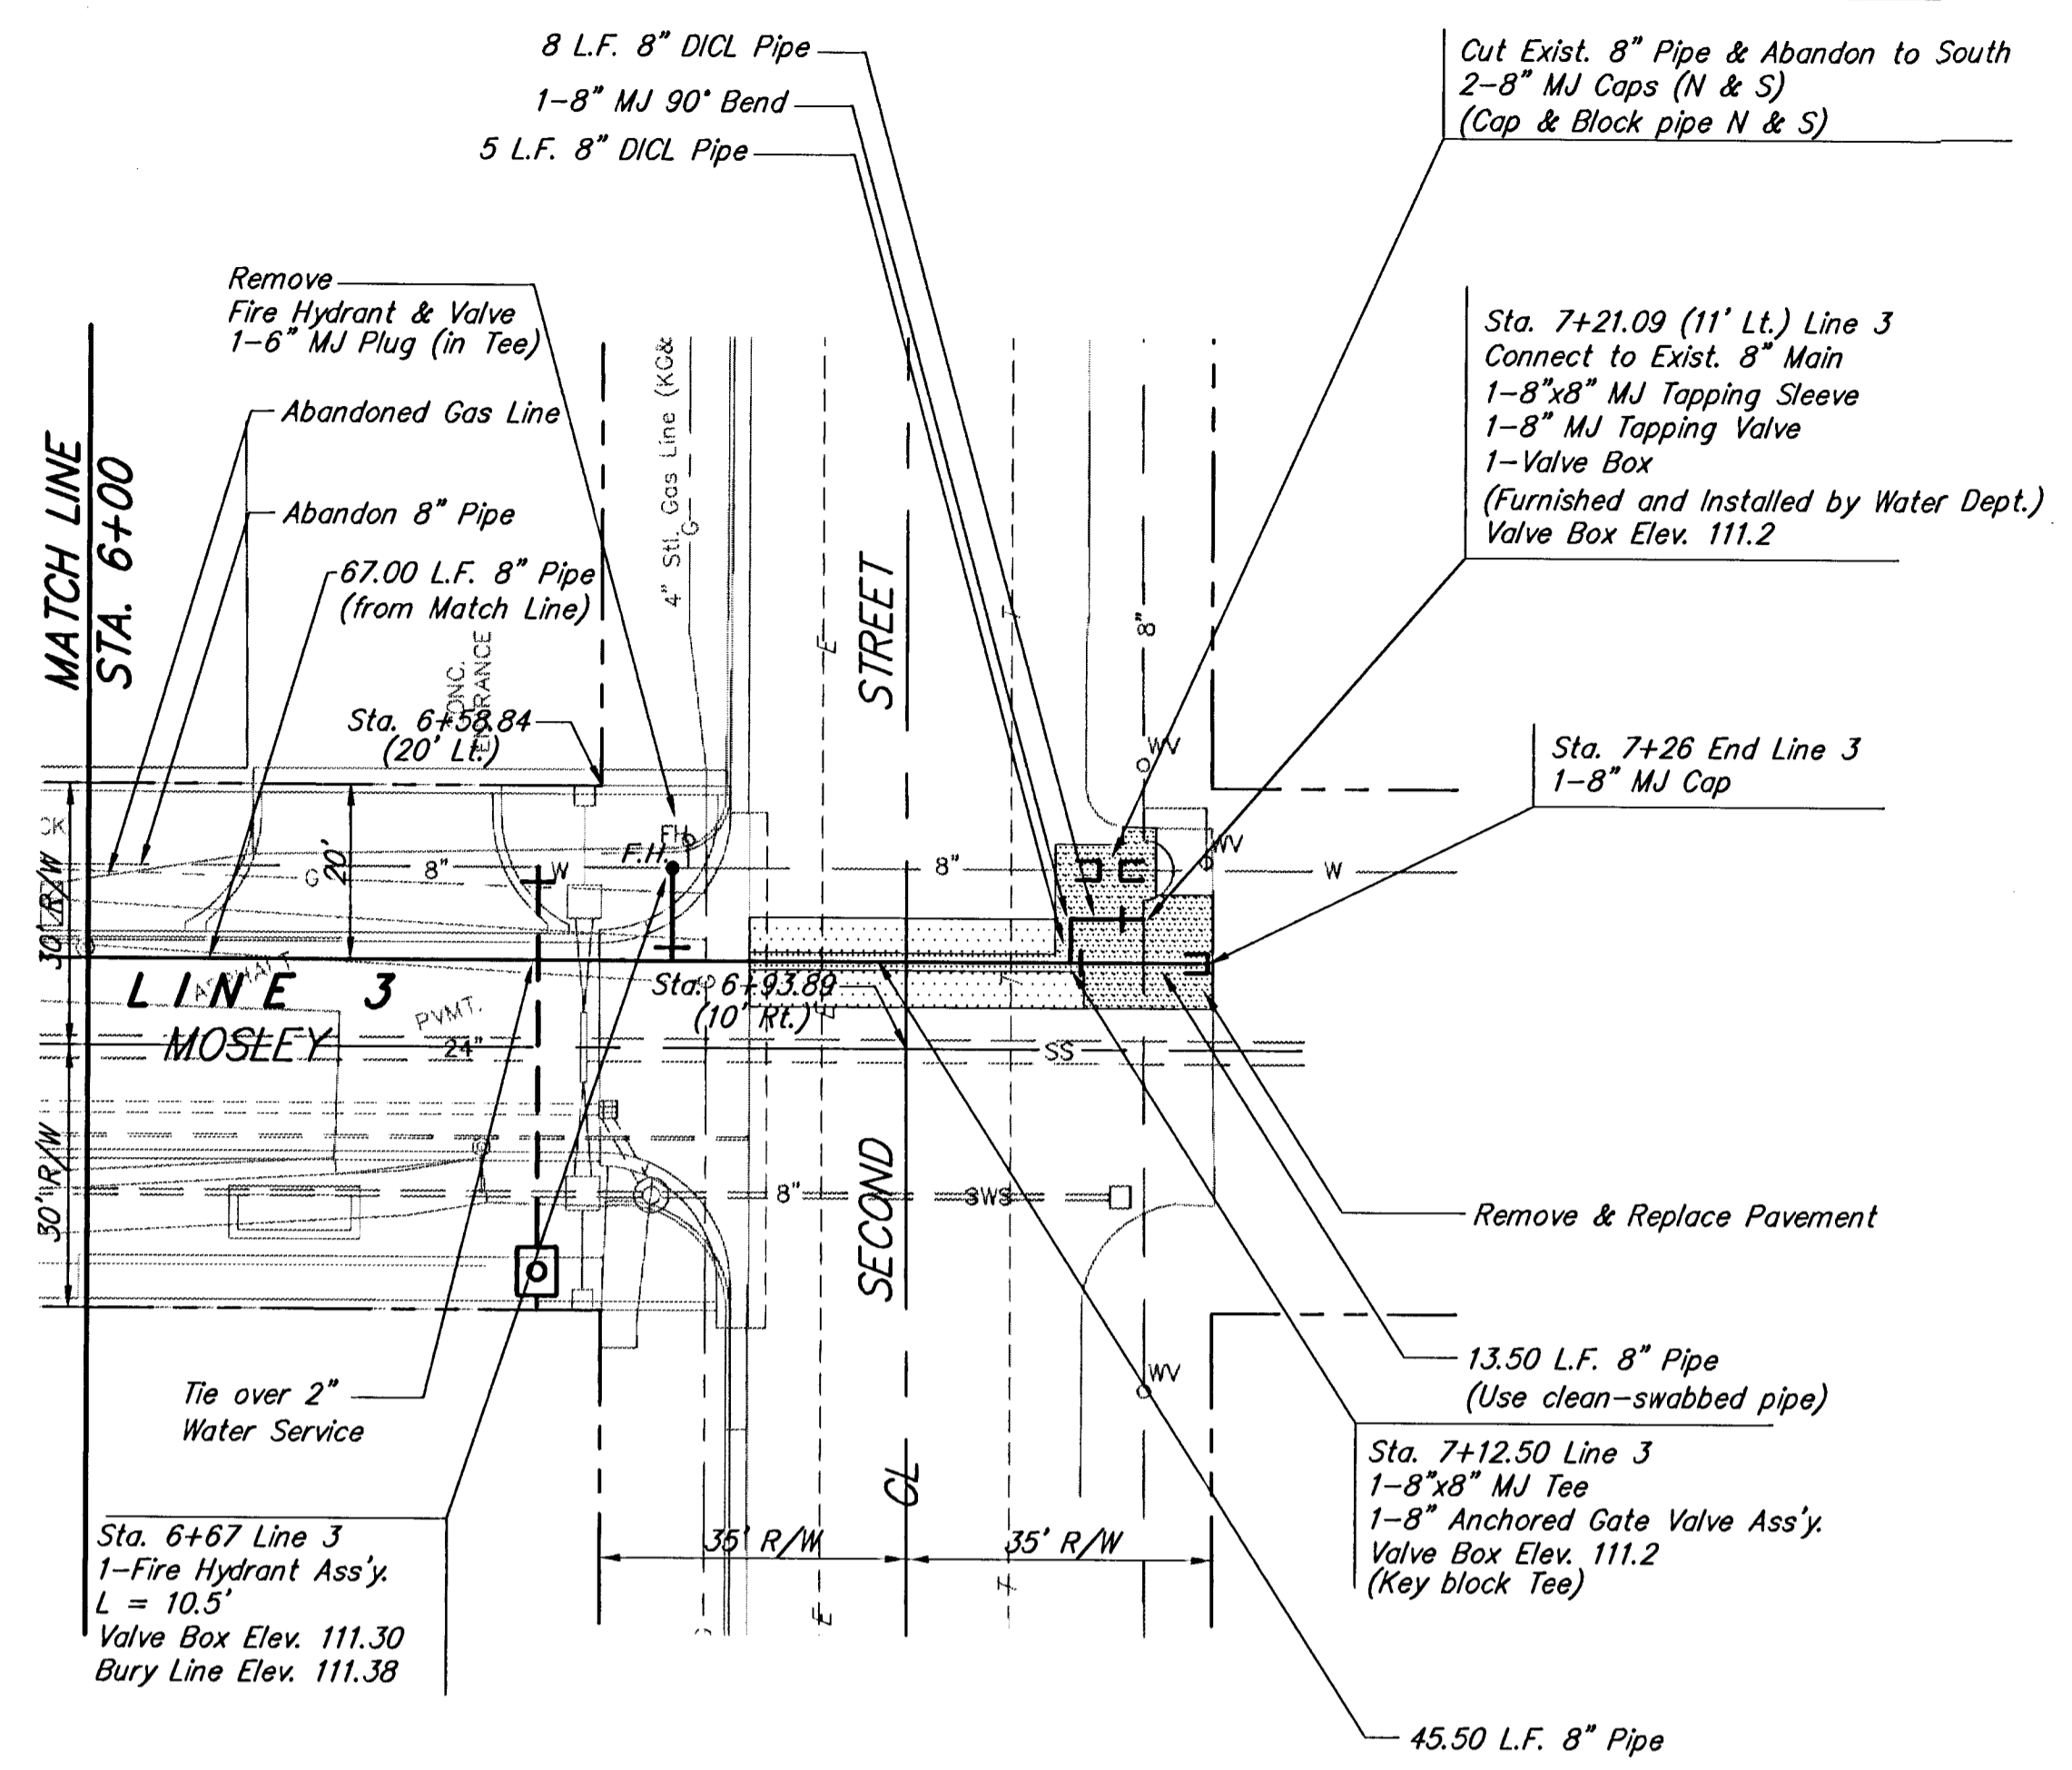

Scale: PLAN
 1" = 20'
 PROFILE
 1" = 20' Horiz.
 1" = 5' Vert.

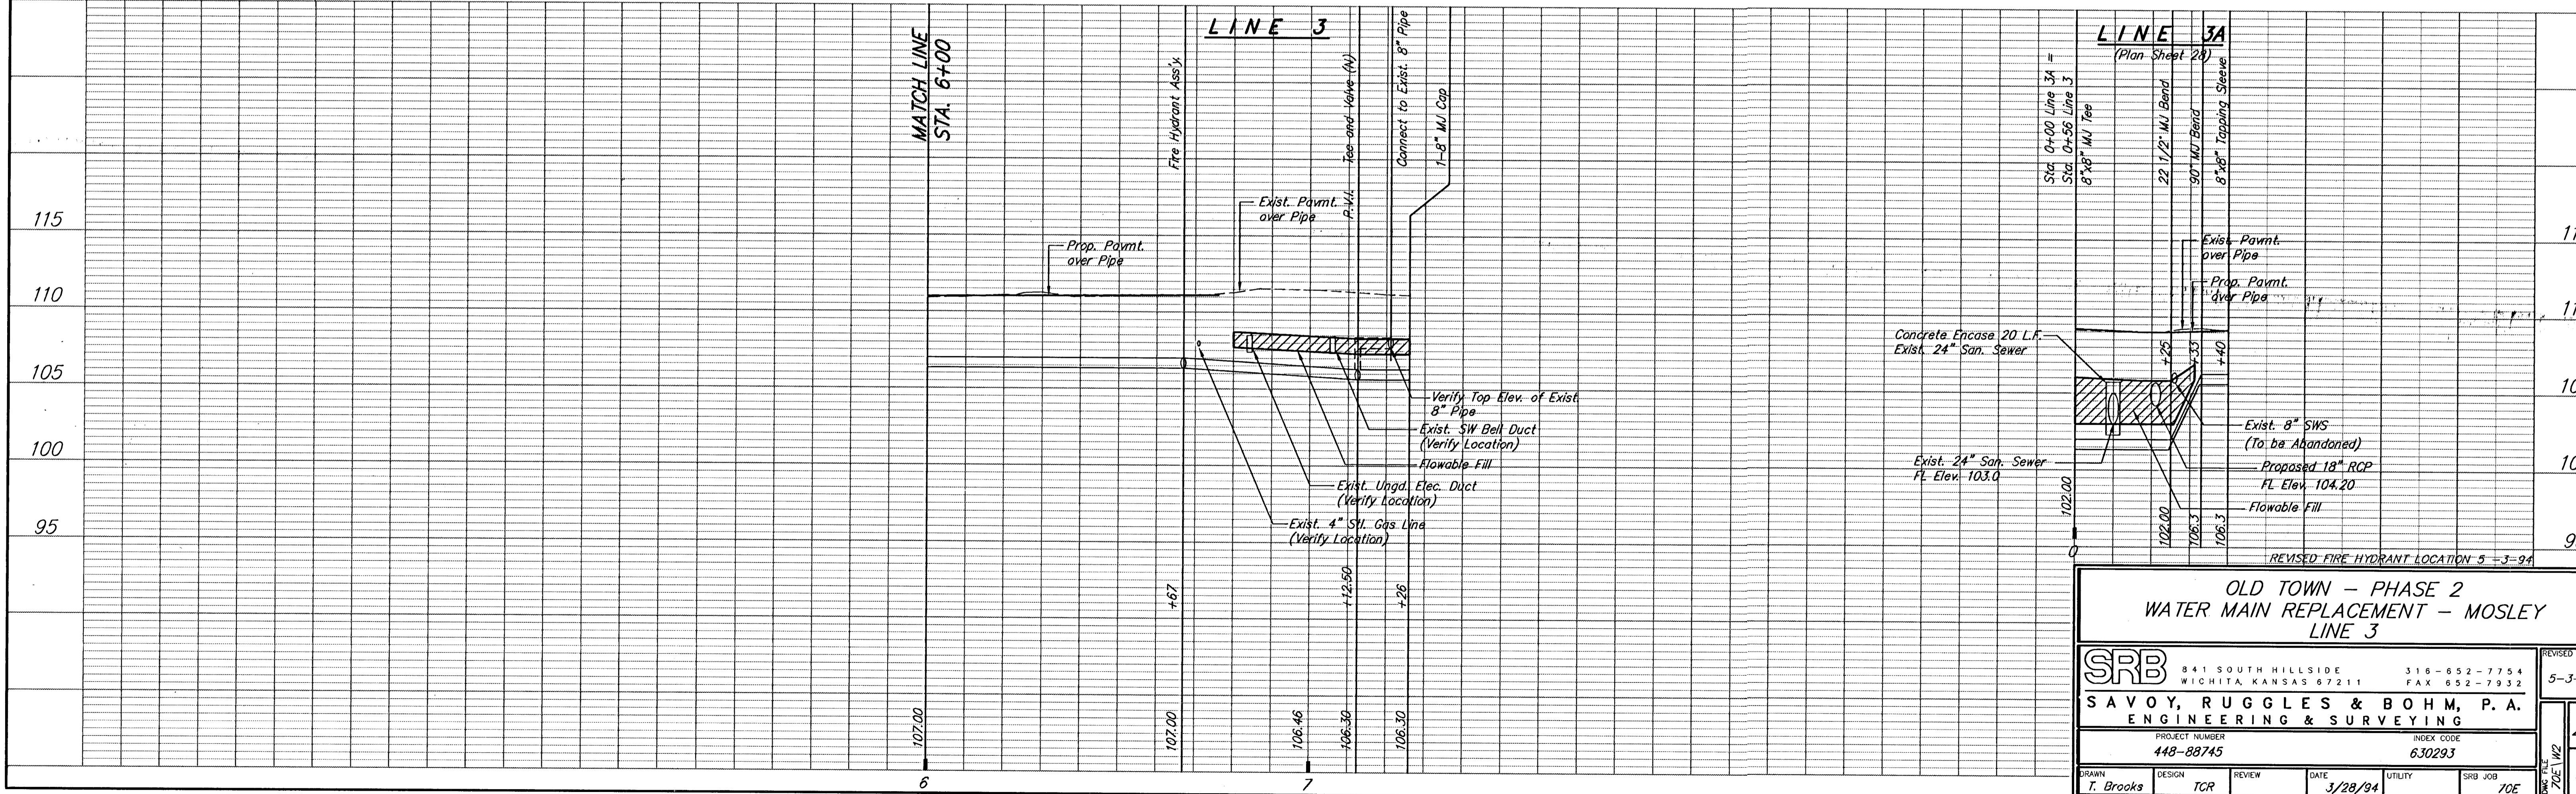

Unless noted otherwise, elevations shown are to top of pipe



**OLD TOWN - PHASE 2
 WATER MAIN REPLACEMENT - MOSLEY
 LINE 3**

SRB		841 SOUTH HILLSIDE WICHITA, KANSAS 67211		316-652-7754 FAX 652-7932	
SAVOY, RUGGLES & BOHM, P.A.				ENGINEERING & SURVEYING	
PROJECT NUMBER 448-88745		INDEX CODE 630293			
DRAWN <i>T. Brooks</i>	DESIGN <i>TCR</i>	REVIEW	DATE <i>3/28/94</i>	UTILITY	SRB JOB <i>10E</i>