
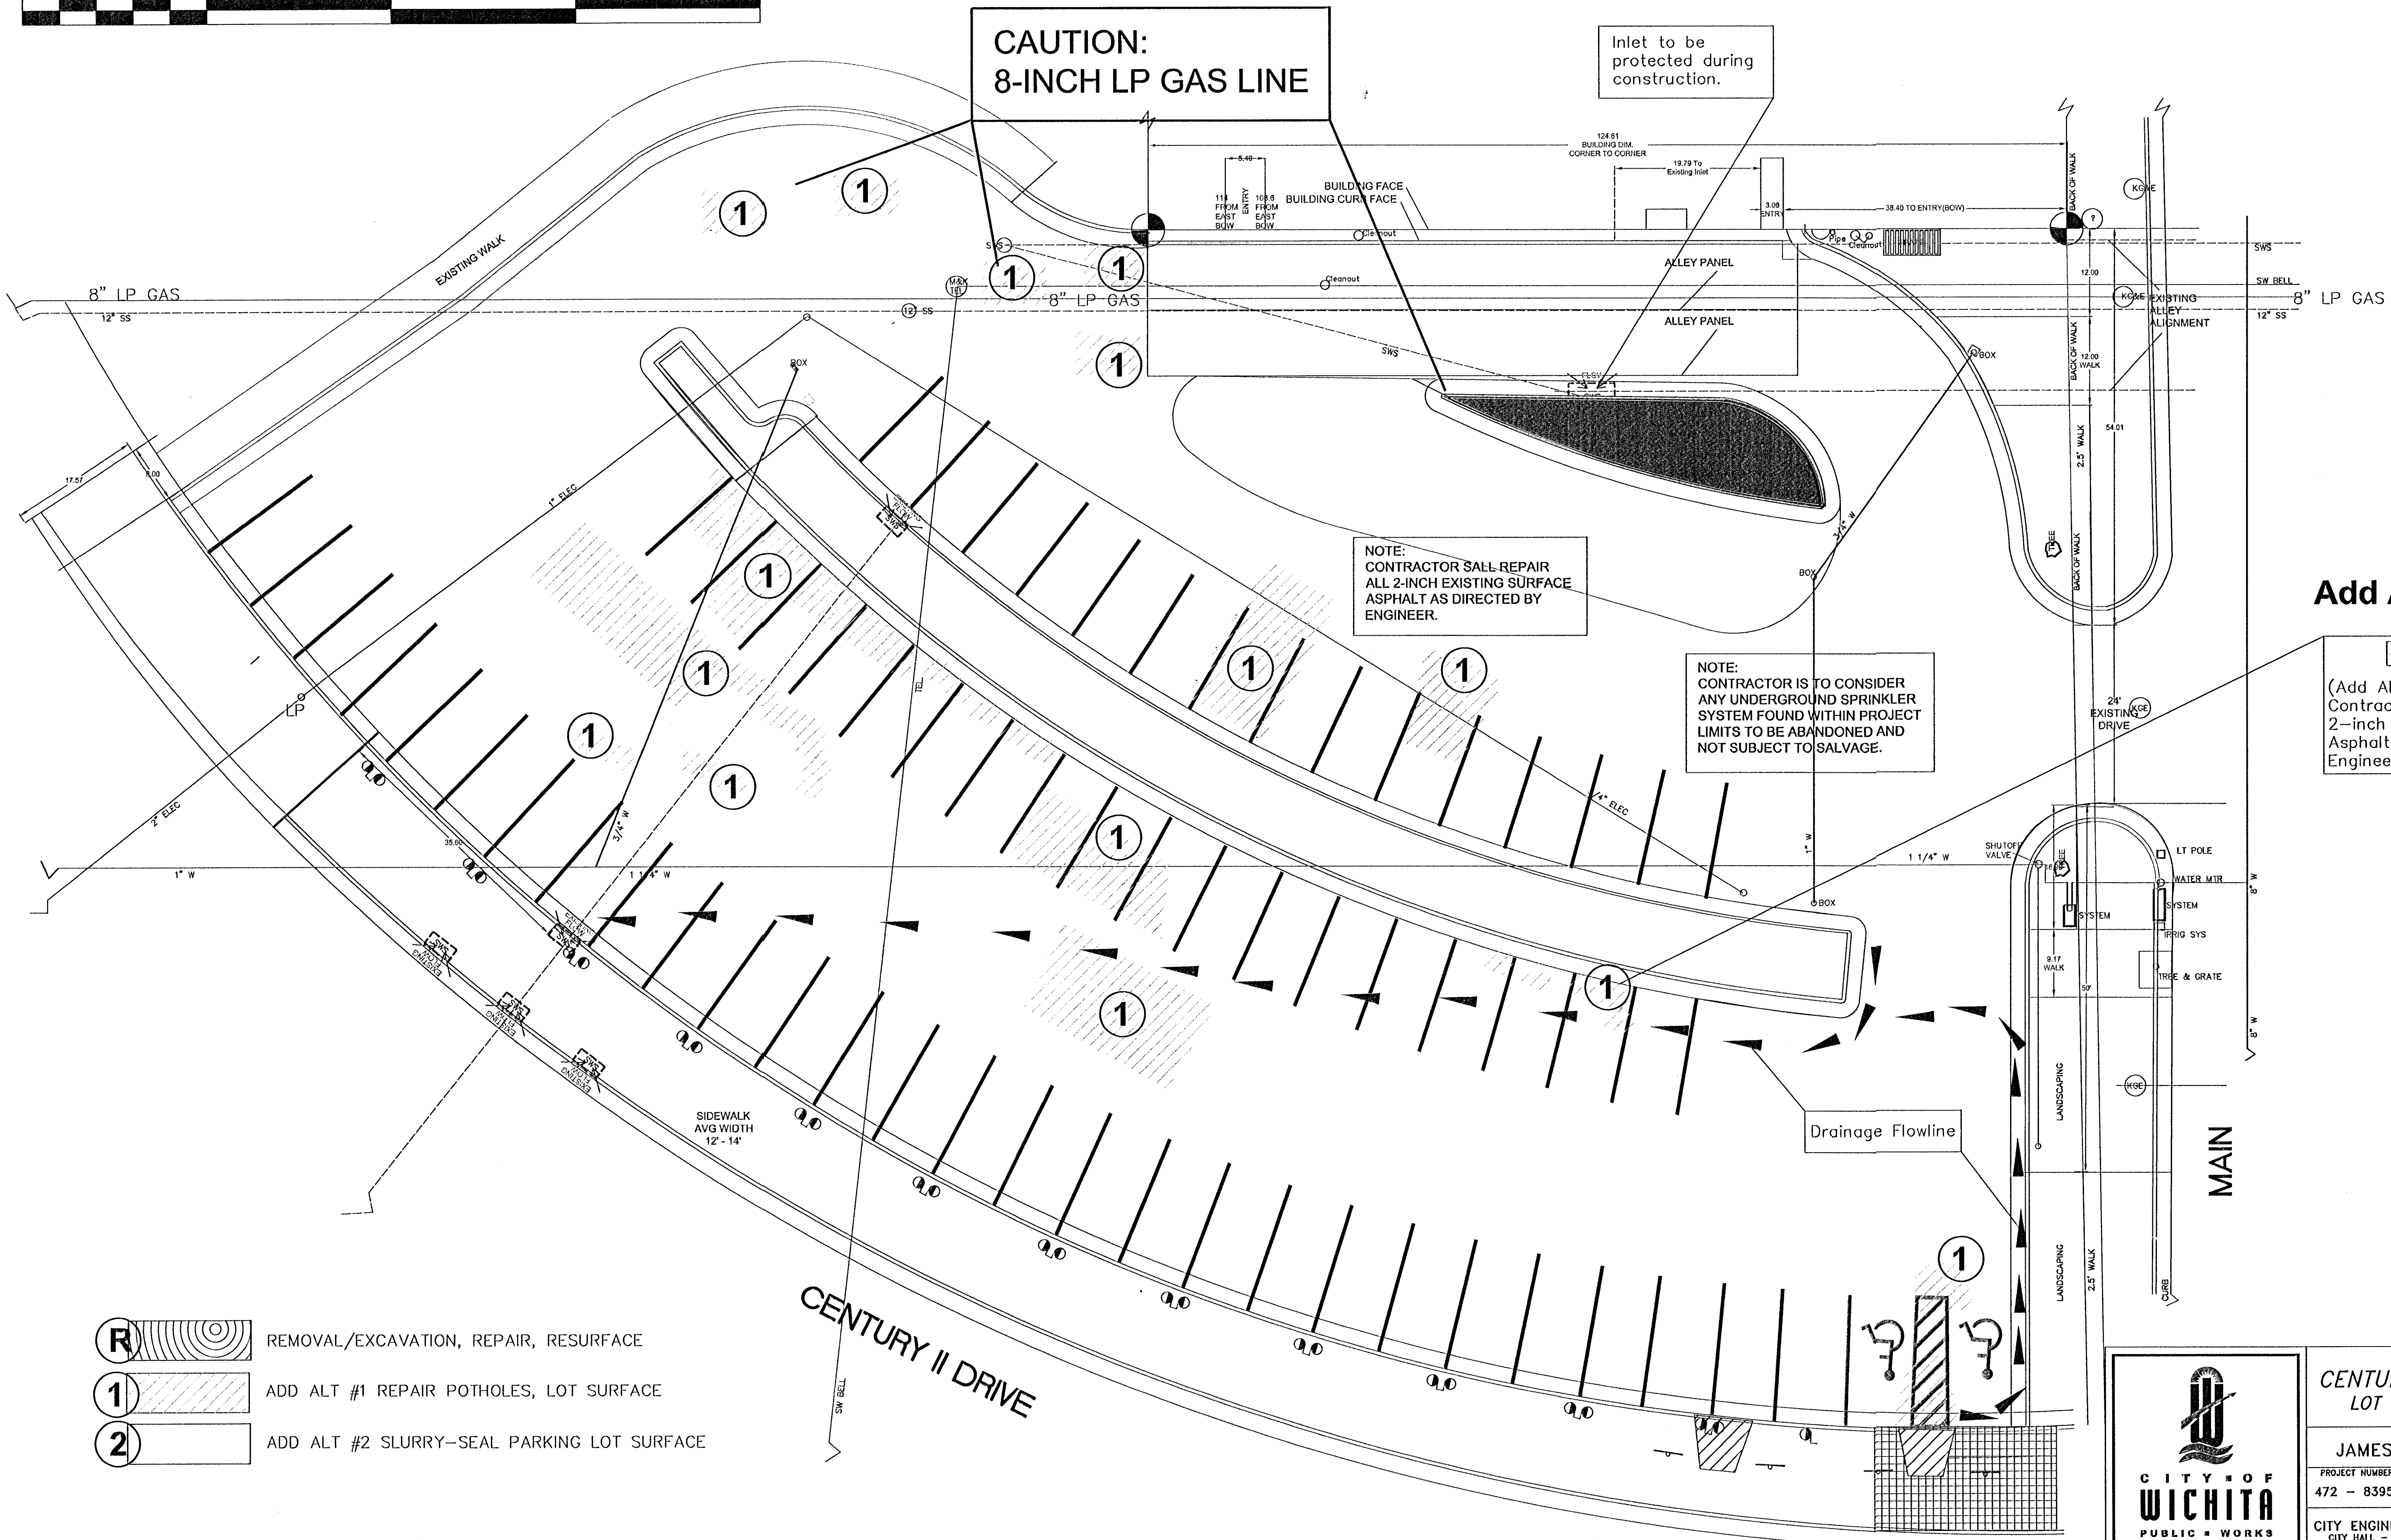


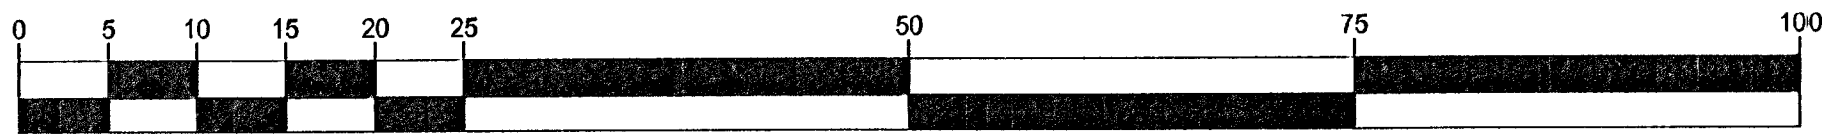

Add Alternates:

1
(Add Alternate 1.)
Contractor Shall Repair
2-inch Existing Surface
Asphalt, As Directed By
Engineer.

- (R)** REMOVAL/EXCAVATION, REPAIR, RESURFACE
- 1** ADD ALT #1 REPAIR POTHOLES, LOT SURFACE
- 2** ADD ALT #2 SLURRY-SEAL PARKING LOT SURFACE

CENTURY II PLAZA LOT
LOT RESURFACE PLAN

CITY ENGINEER
JAMES L. ARMOUR, P.E.

PROJECT NUMBER 472 - 83951	OCA NUMBER 706878	DATE MAR 2, 04
-------------------------------	----------------------	-------------------

CITY ENGINEER'S OFFICE CITY HALL - SEVENTH FLOOR 455 NORTH MAIN STREET WICHITA, KANSAS 67202-1620 (316) 268-4501 (316) 268-4114 FAX	DESIGN LRB	DRAWN LRB
	SHEET 5 OF 8	