


BENCHMARKS

Grove & Douglas
C.O.W. Disc.
NE corner of the Intersection. Located on the traffic
signal light pole concrete base. 39.70' E of the CL and
42.80' N of the CL. Elev. 112.02


Grove & Central
C.O.W. Disc.
SW corner of the Intersection. 36' W of the CL of the
Median in Grove, 66' S of the CL of Central, 5' W of the
Back of Curb and 17.4' SSE of the CL of the traffic signal
light pole. Elev. 116.41

Grove & 1st.
NW corner of the intersection on the NW corner of the
traffic signal concrete base. Elev. 115.32

SCALE 1" = 20'

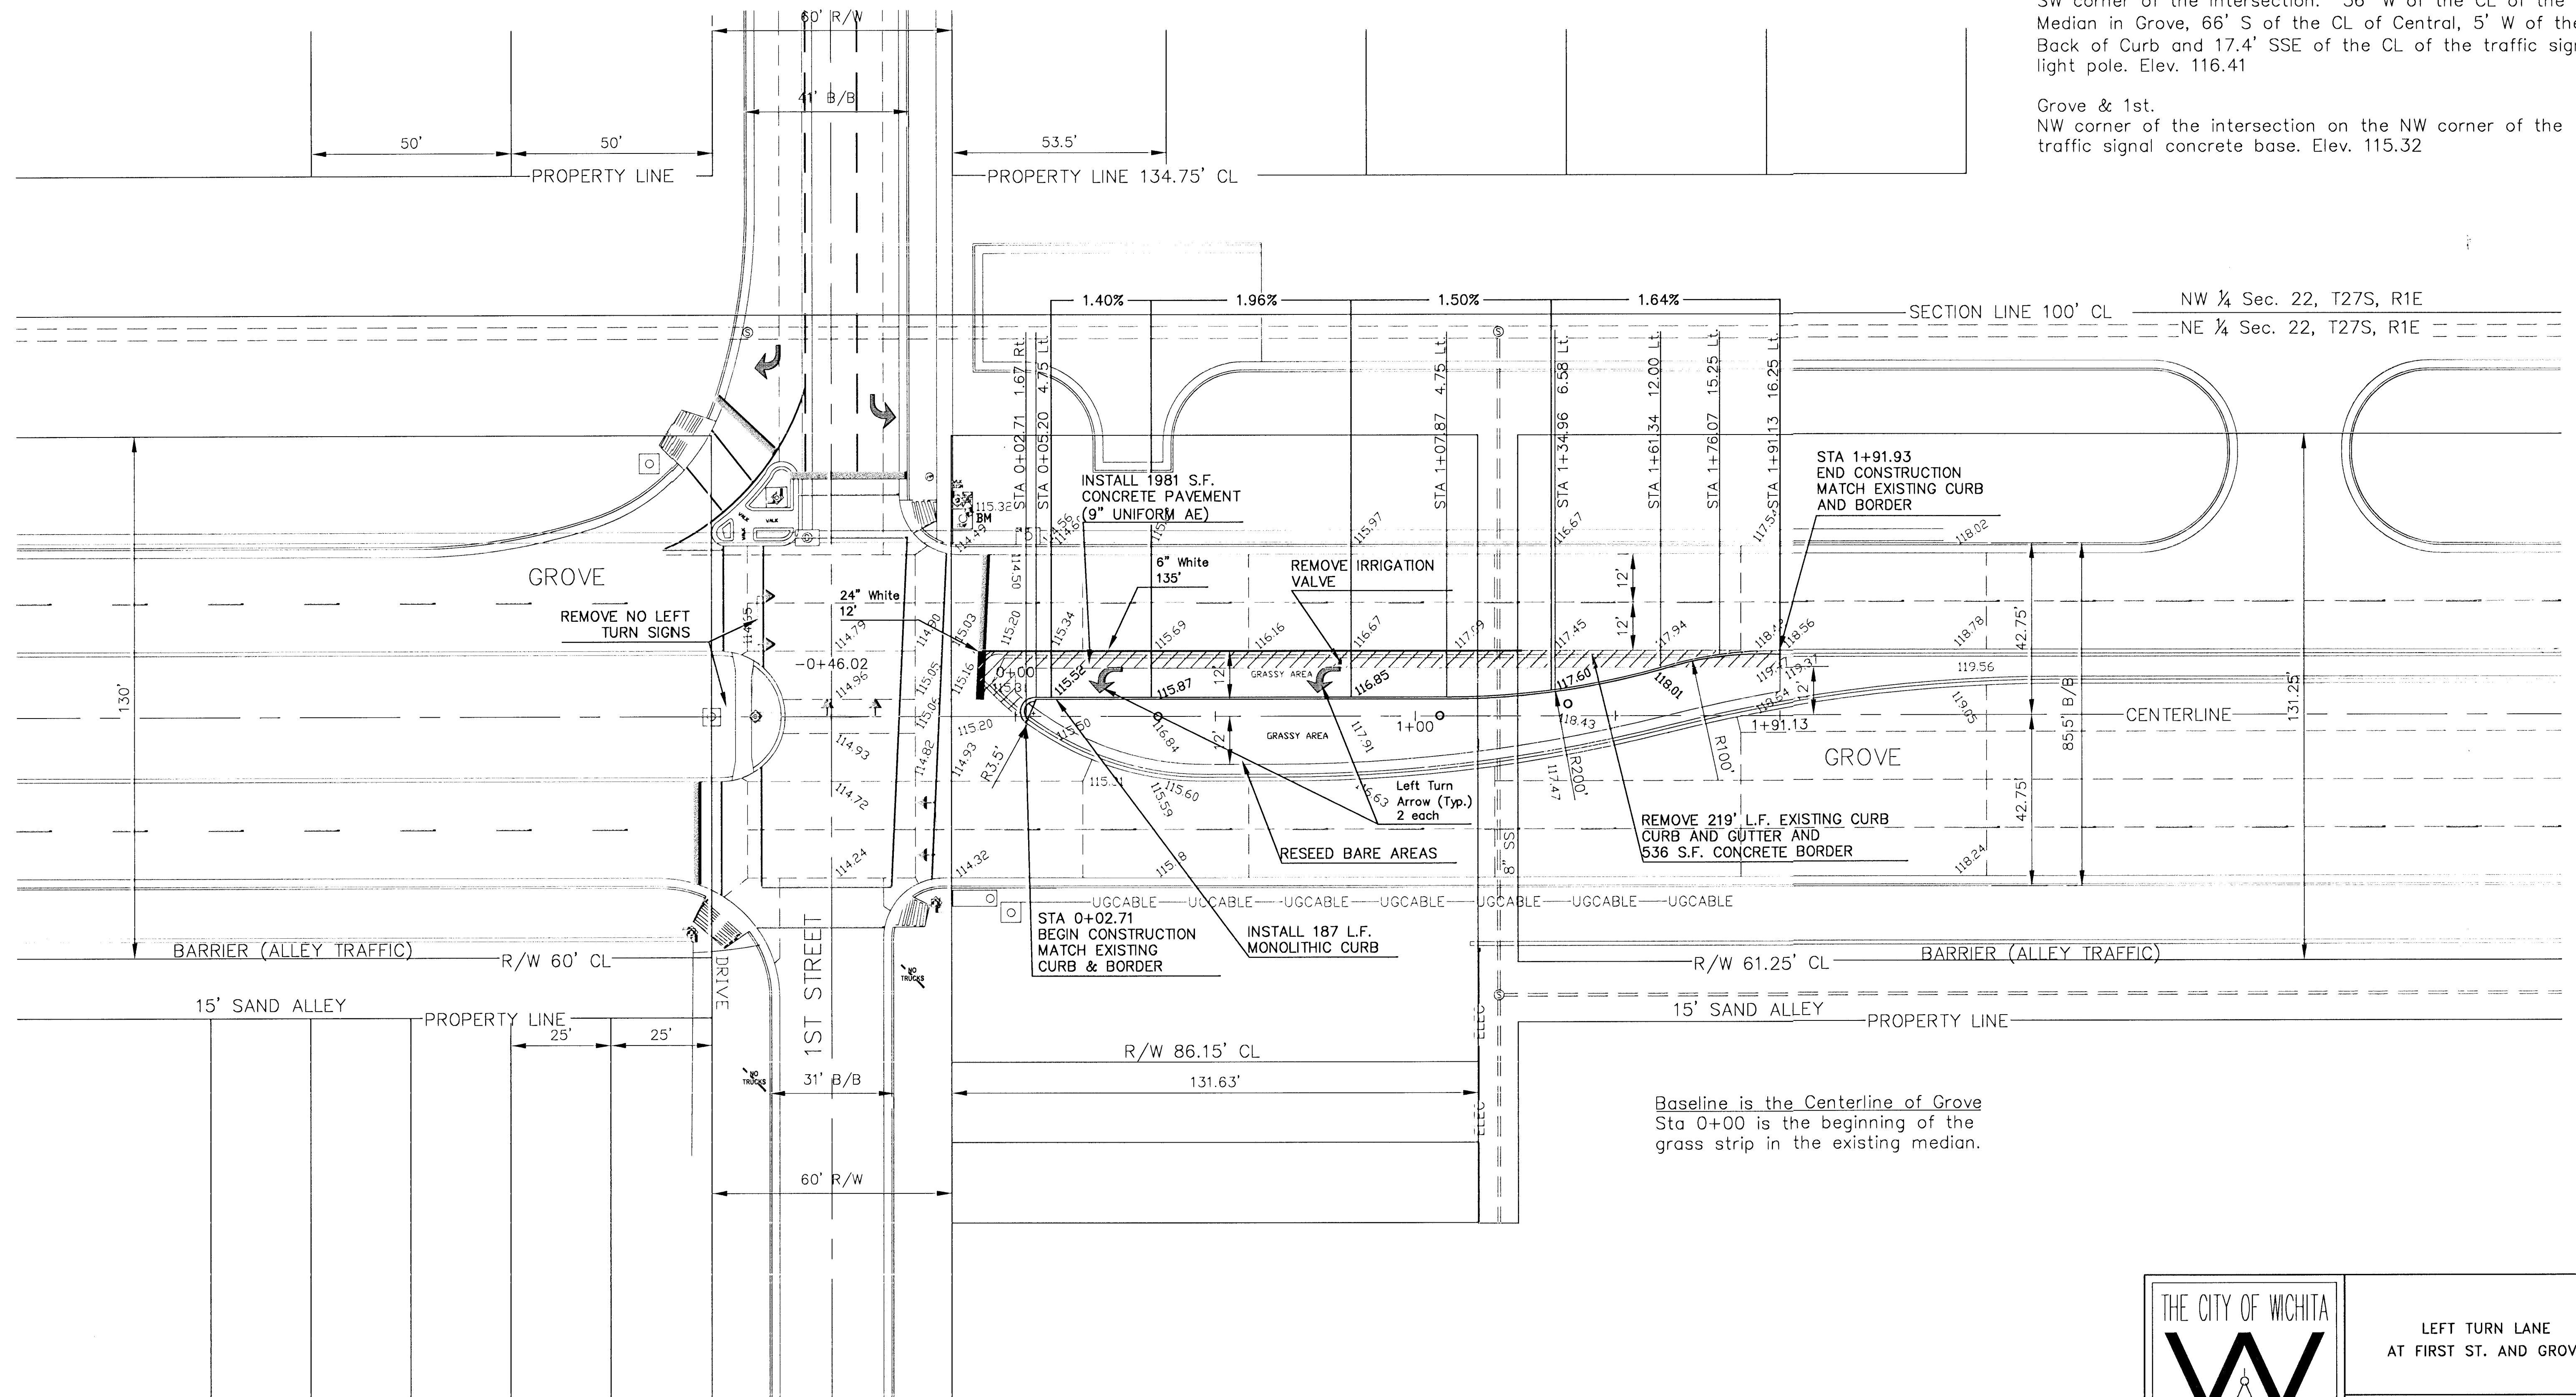

Baseline is the Centerline of Grove
Sta 0+00 is the beginning of the
grass strip in the existing median.

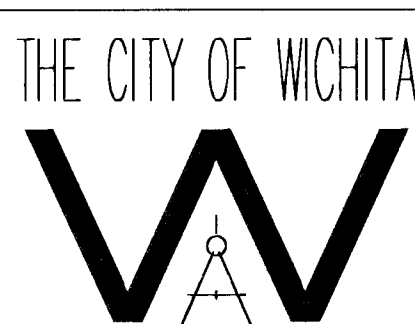 THE CITY OF WICHITA		LEFT TURN LANE AT FIRST ST. AND GROVE	
		JAMES ARMOUR P.E. — CITY ENGINEER	
CITY ENGINEER'S OFFICE CITY HALL — SEVENTH FLOOR 455 NORTH MAIN STREET WICHITA, KANSAS 67202 (316) 268-4001 (316) 268-4114 FAX		PROJECT NUMBER 472-84095	OCA 706912
DATE AUG 04'	SHEET 4 OF 5		