

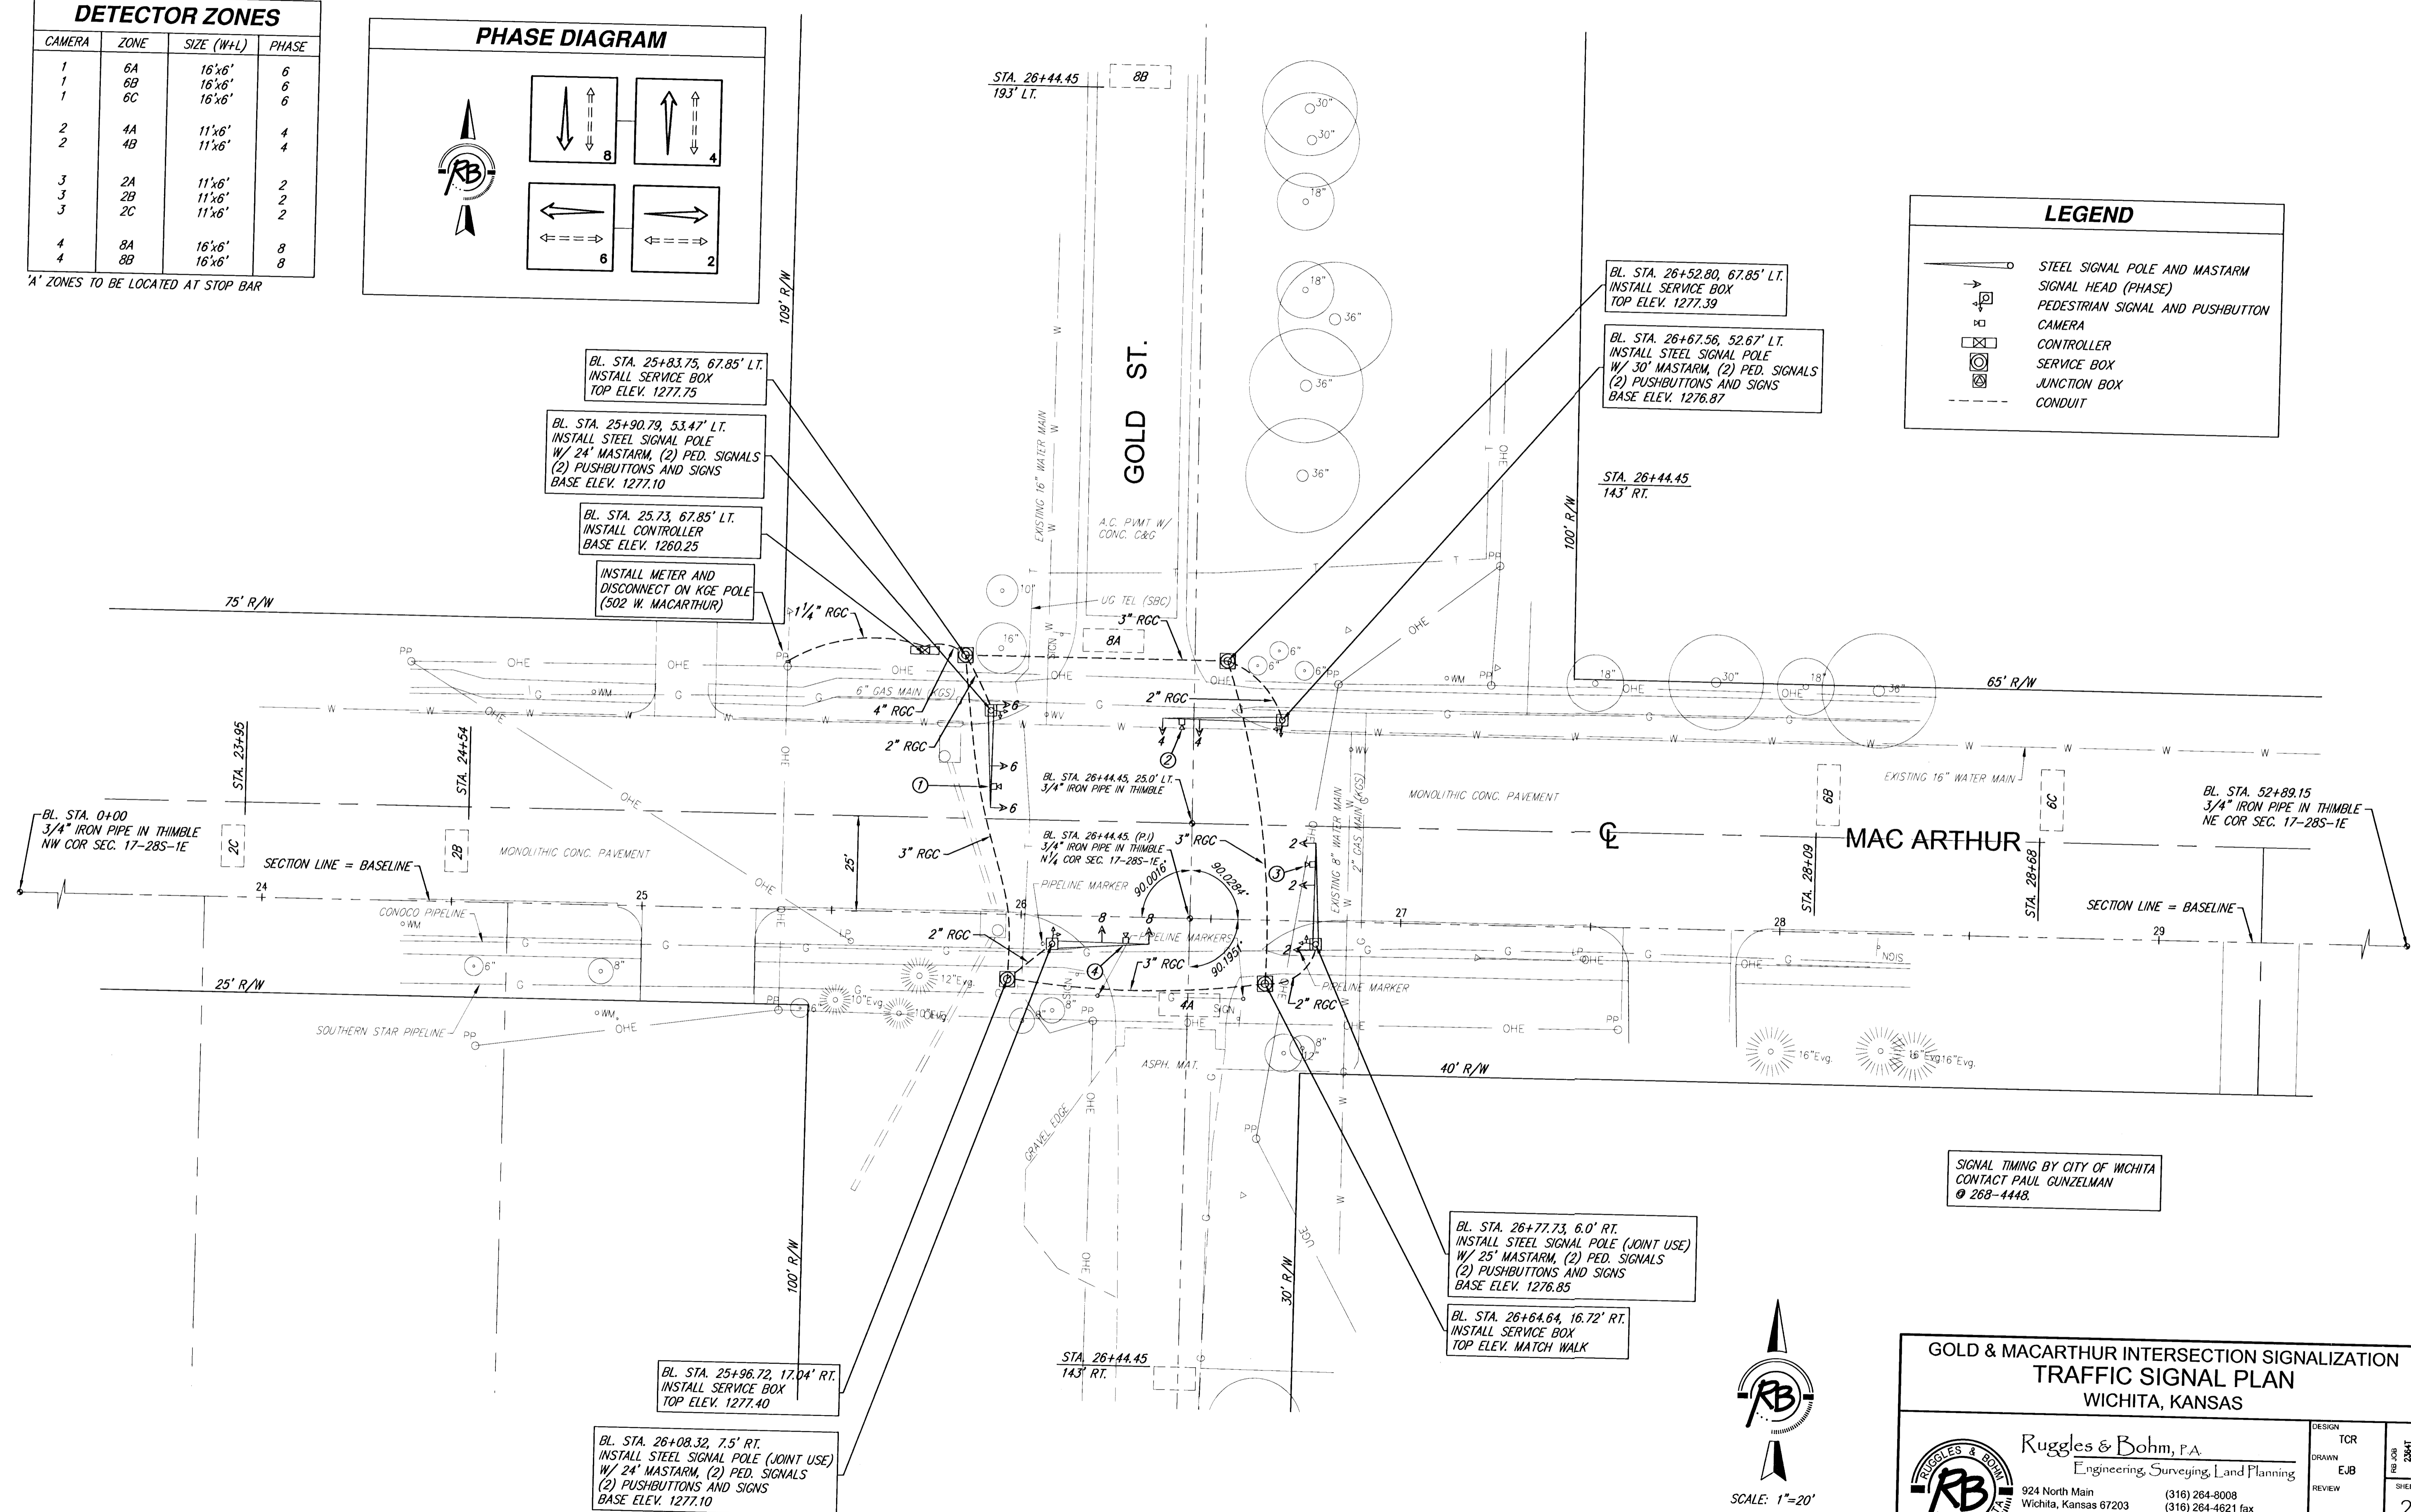
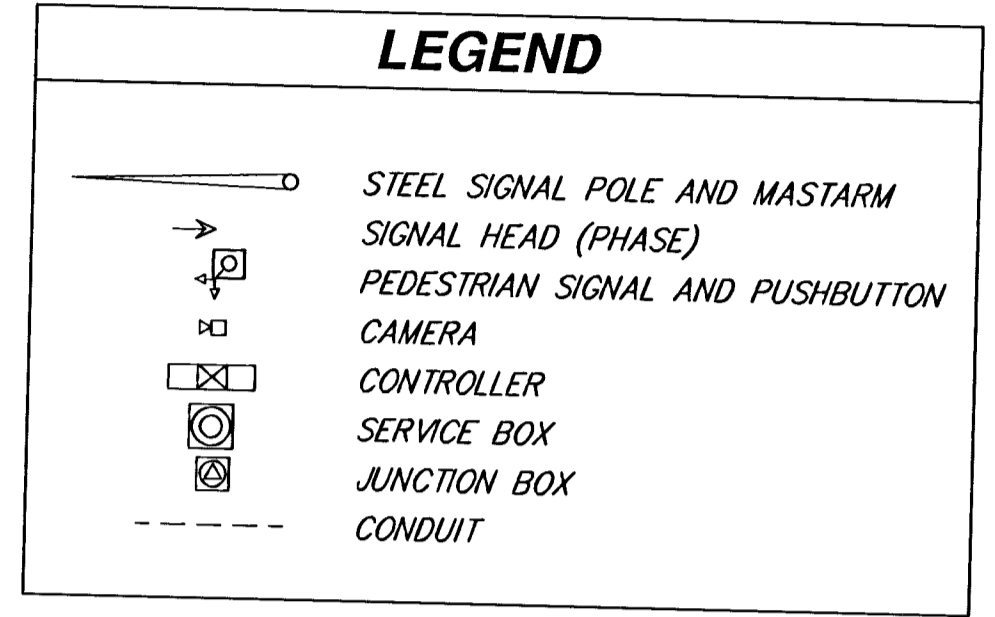


DETECTOR ZONES			
CAMERA	ZONE	SIZE (WxL)	PHASE
1	6A	16'x6'	6
1	6B	16'x6'	6
1	6C	16'x6'	6
2	4A	11'x6'	4
2	4B	11'x6'	4
3	2A	11'x6'	2
3	2B	11'x6'	2
3	2C	11'x6'	2
4	8A	16'x6'	8
4	8B	16'x6'	8

*A' ZONES TO BE LOCATED AT STOP BAR

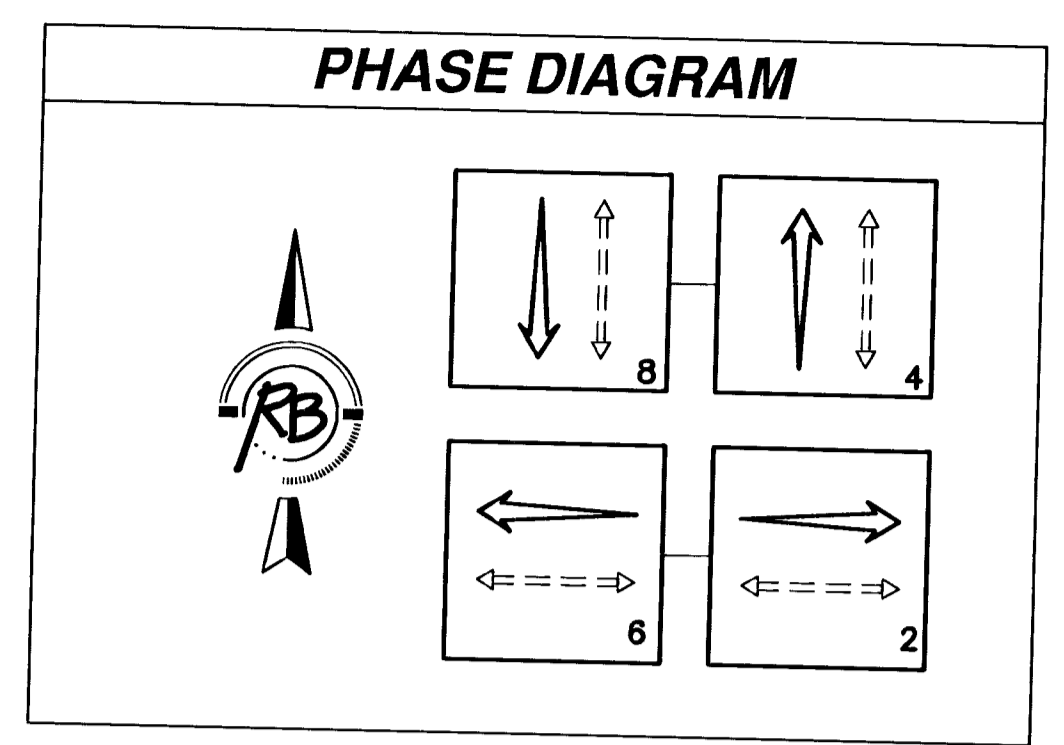

SIGNAL TIMING BY CITY OF WICHITA
CONTACT PAUL GUNZELMAN
268-4448

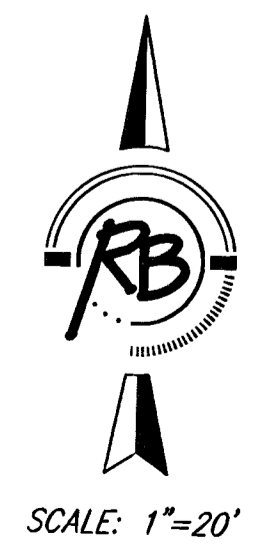

GOLD & MACARTHUR INTERSECTION SIGNALIZATION TRAFFIC SIGNAL PLAN WICHITA, KANSAS	
 Ruggles & Bohm, P.A. Engineering, Surveying, Land Planning 924 North Main Wichita, Kansas 67203 www.rbkansas.com	DESIGN: TCR DRAWN: EJB REVIEW: [blank] UTILITY: [blank]
	(316) 264-8008 (316) 264-4621 fax E-mail: info@rbkansas.com
DRAWING FILE: Base {Traffic Sigj PROJECT NUMBER: 472-83609 DATE: Nov. 17, 2003	SHEET: 2 OF 8