


FHWA REG NO.	STATE	PROJECT NO.	YEAR	SHEET NO.	TOTAL SHEETS
7	KANSAS	87 N-0196-01	2001	3	6


	BY	DATE
REFERENCES NOTED		
REFERENCES CHECKED		

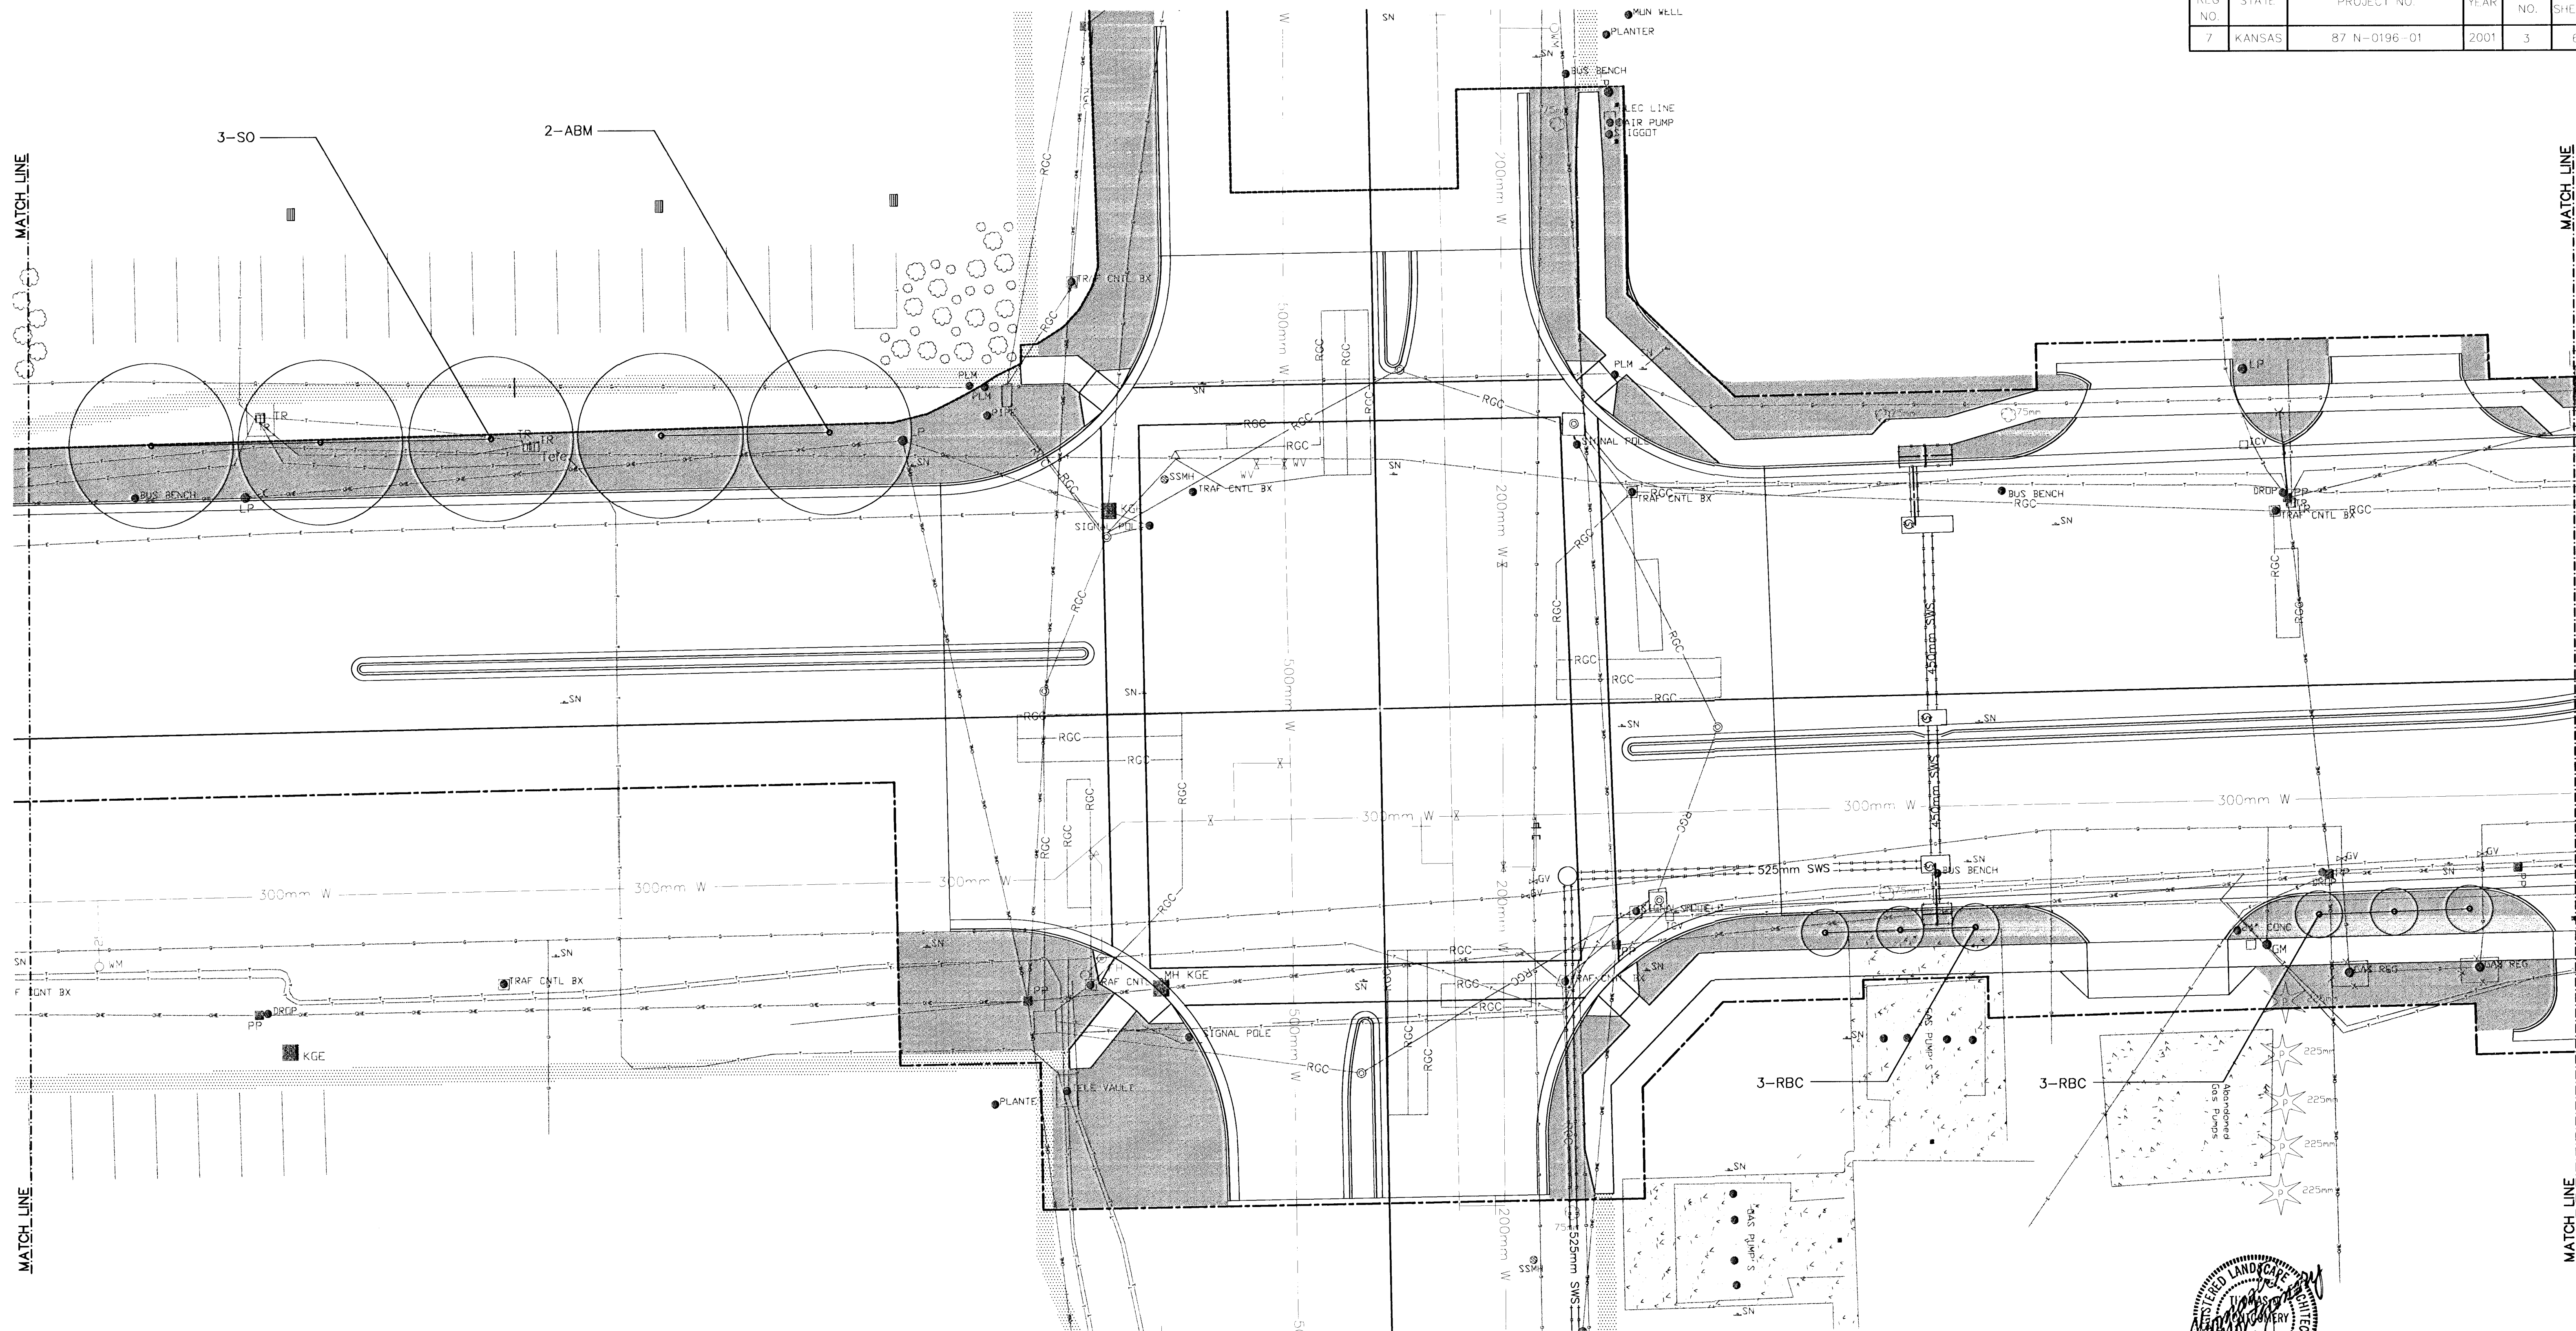

LANDSCAPE PLAN SHEET NO.2



KEY  **NO SCALE**

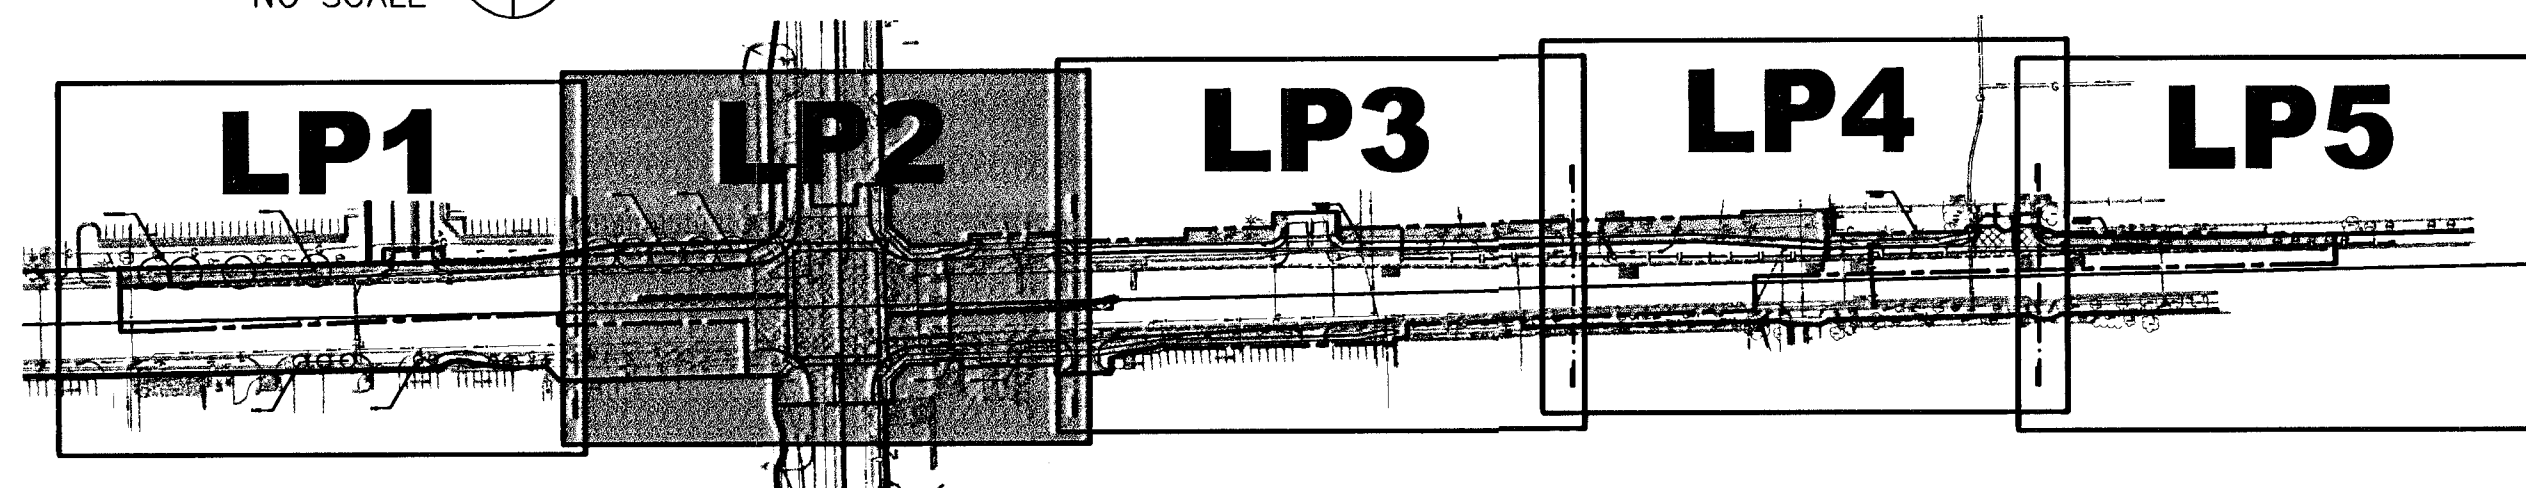

2				
1				
NO.	DATE	REVISIONS	BY	APP'D
KANSAS DEPARTMENT OF TRANSPORTATION CENTRAL & ROCK INTERSECTION STA. 4+740 TO STA. 4+870 PROJ. NO. 87 N-0196-01 SEDGWICK CO				
GOSSEN LIVINGSTON ARCHITECTS WICHITA, KANSAS				
DESIGNED BY: ???		CHECKED BY: TOM		
DRAWN BY: LES		DATE: NOV. 2001 SHEET 3 OF 6		