


FHWA RFG NO.	STATE	PROJECT NO.	YEAR	SHEET NO.	TOTAL SHEETS
7	KANSAS	87 N-0196-01	2001	4	6

REFERENCES NOTED	DATE
REFERENCES CHECKED	

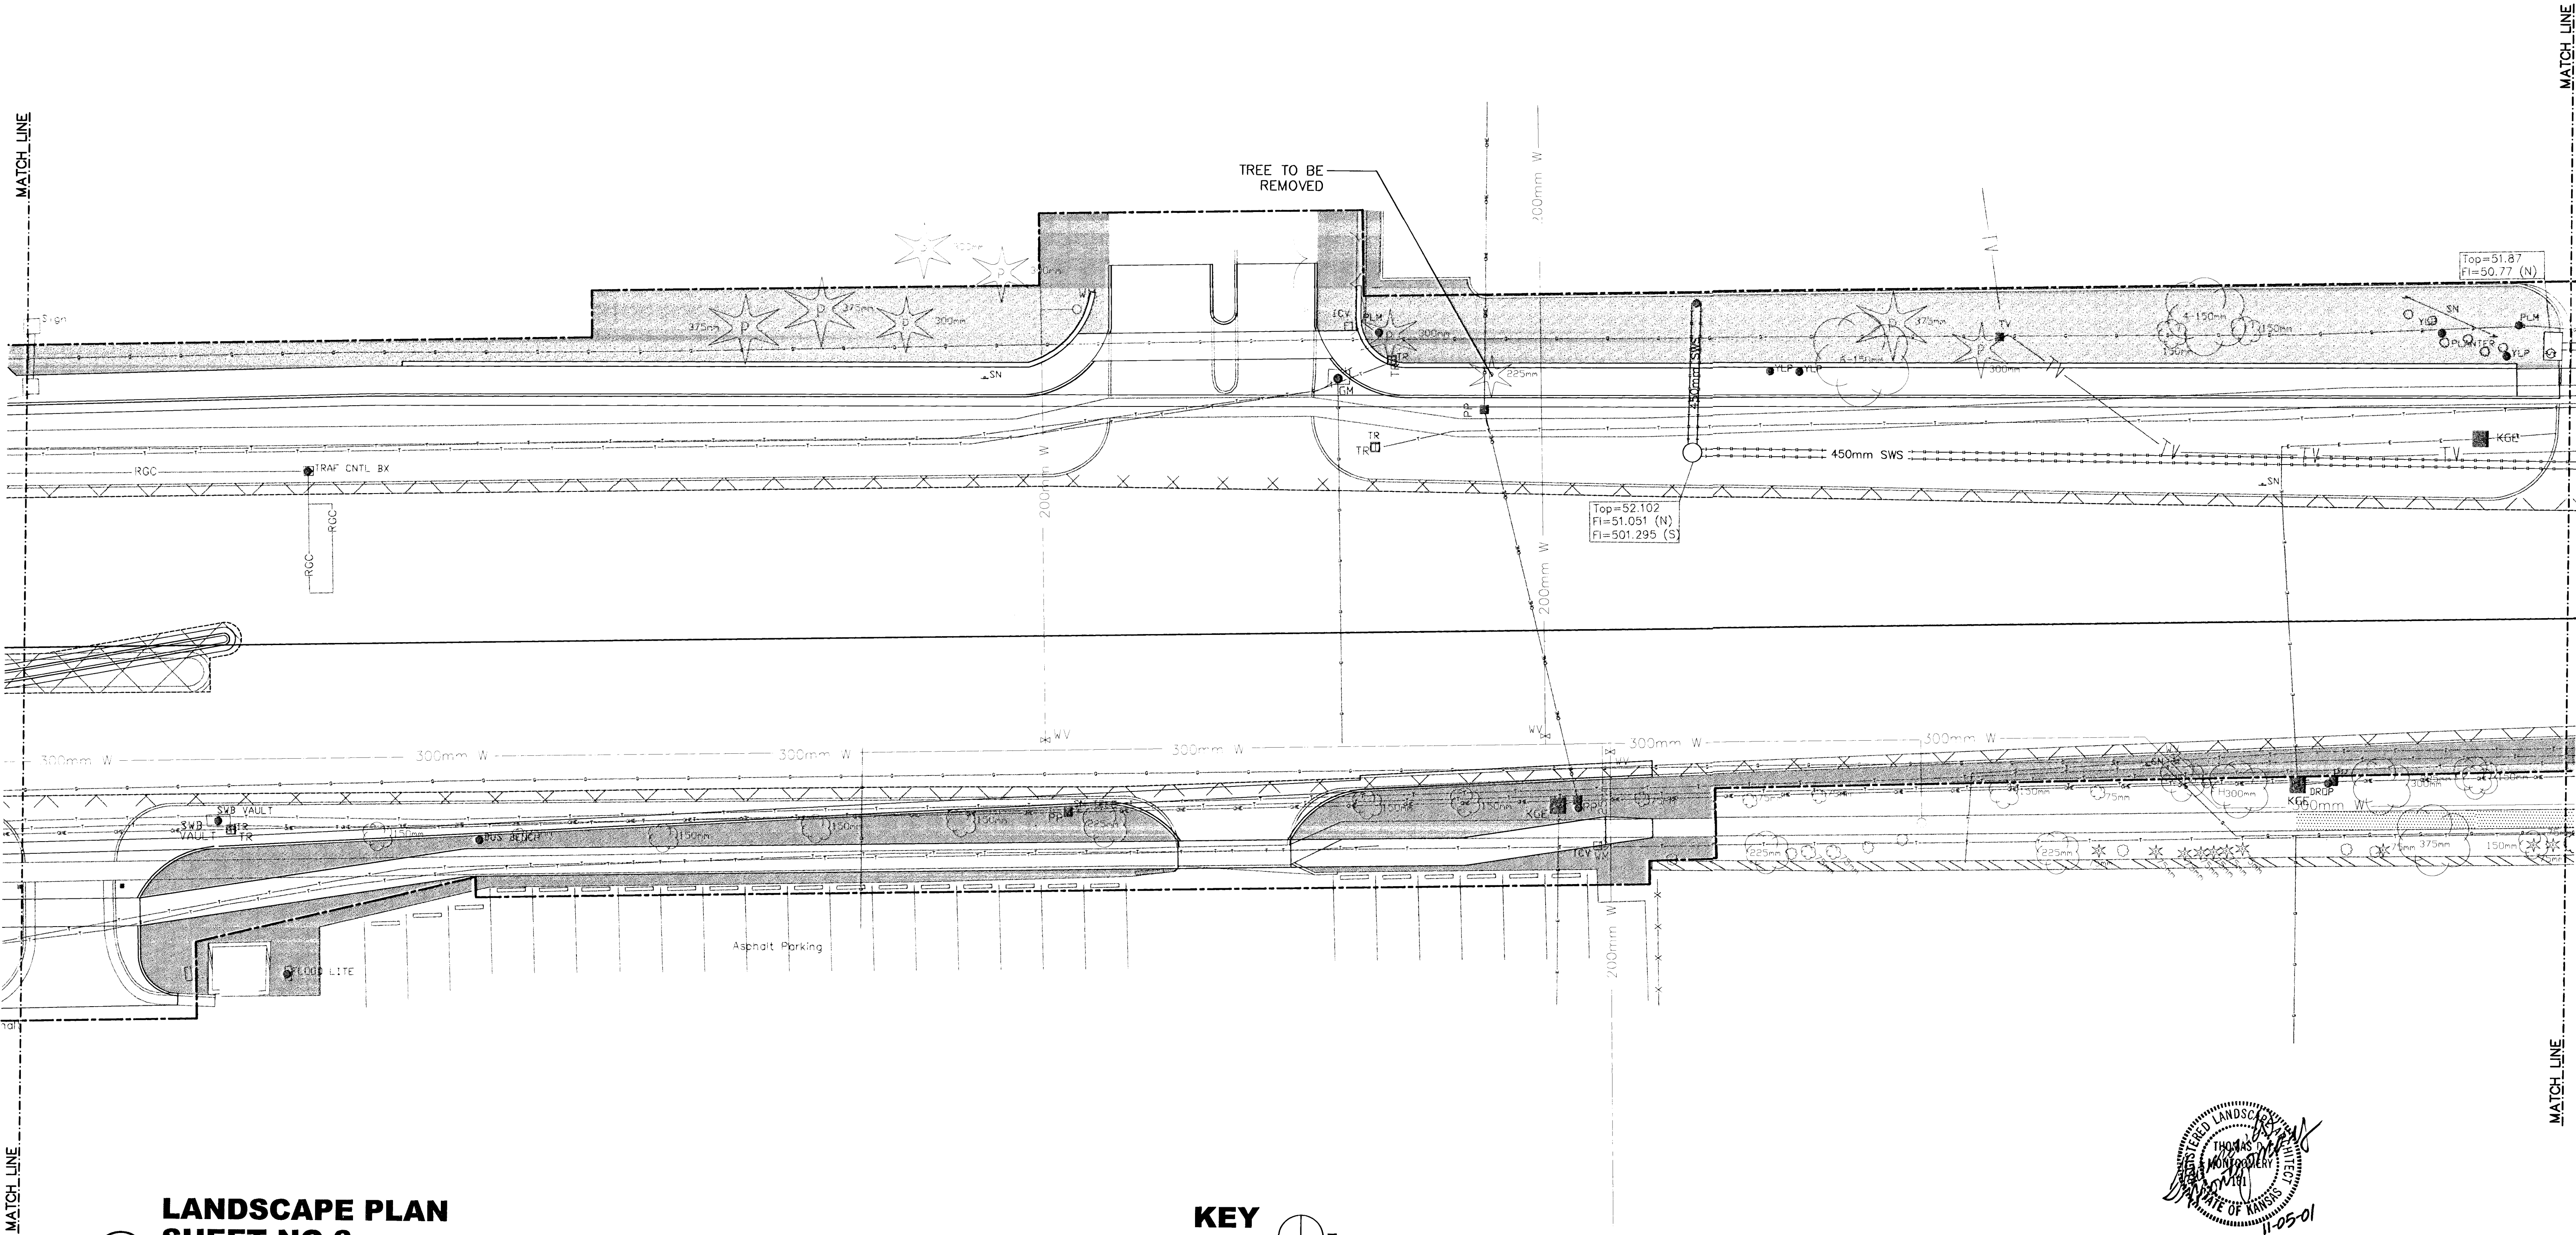



**LANDSCAPE PLAN
SHEET NO.3**

A 0 2000mm 8000mm
SCALE 1:200

z

KEY
NO SCALE

z

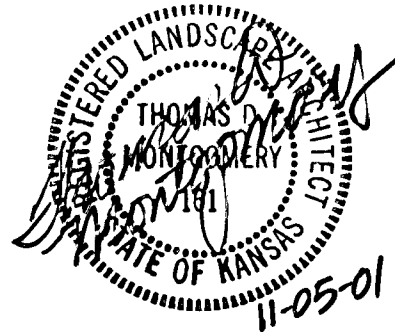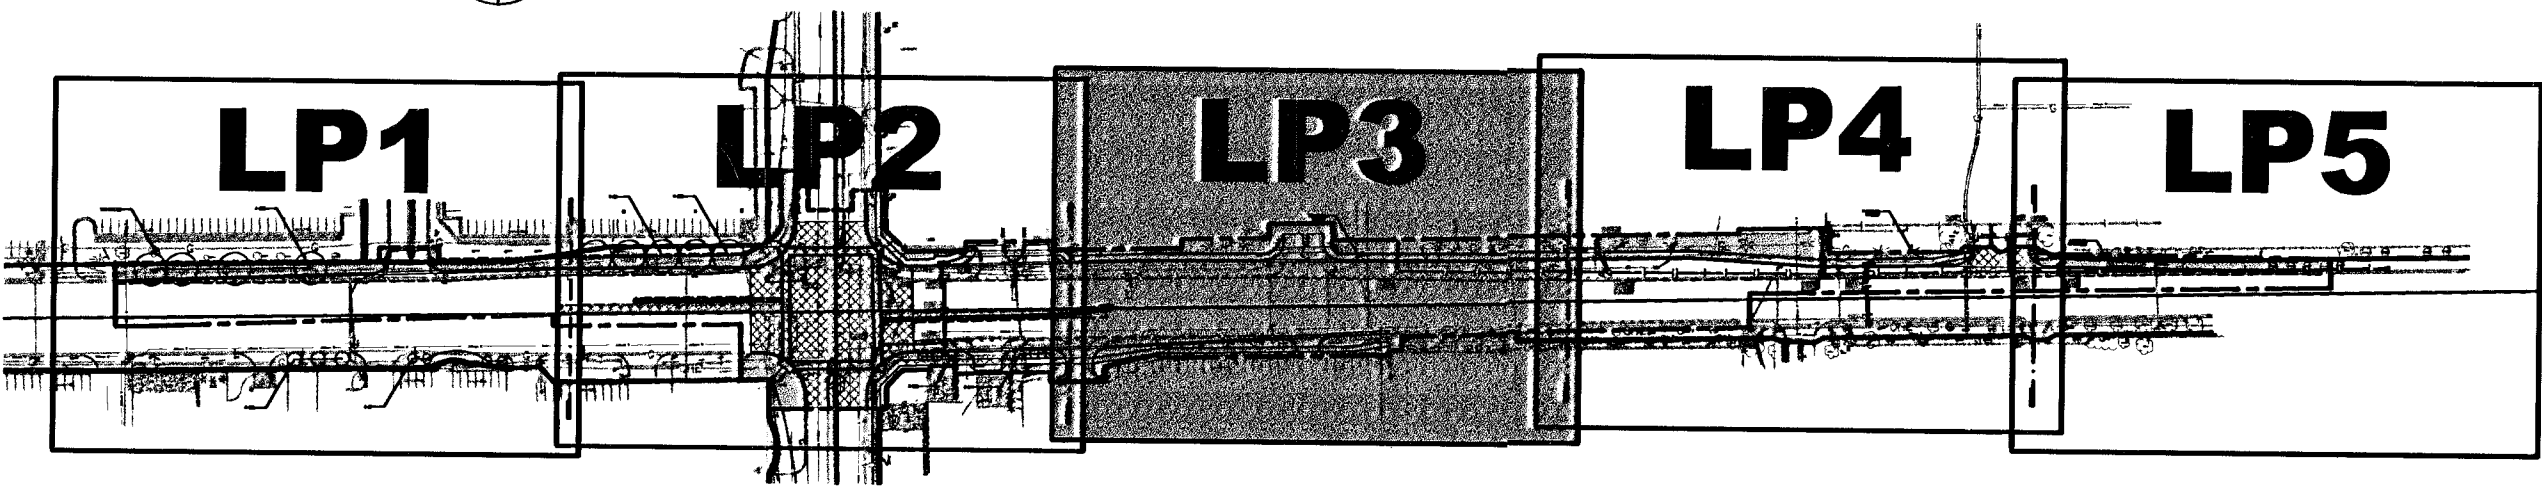

NO.	DATE	REVISIONS	BY	APP'D
2				
1				
KANSAS DEPARTMENT OF TRANSPORTATION CENTRAL & ROCK INTERSECTION STA. 4+740 TO STA. 4+870 PROJ. NO. 87 N-0196-01 SEDGWICK CO. GOSSEN LIVINGSTON ARCHITECTS WICHITA, KANSAS				
DESIGNED BY: ???		CHECKED BY: TDM		
DRAWN BY: LES		DATE: NOV. 2001 SHEET 4 OF 6		