



Plot-Time: 05/28/98
APP.
CKD. KEM
TR.
DR. VLV
DES. KEM
PLOT CADD
SURV.

FHWA REGION NO.	STATE	PROJECT NO.	YEAR	SHEET NO.	TOTAL SHEETS
7	KANSAS	87 N-0061-01	1998	9	91

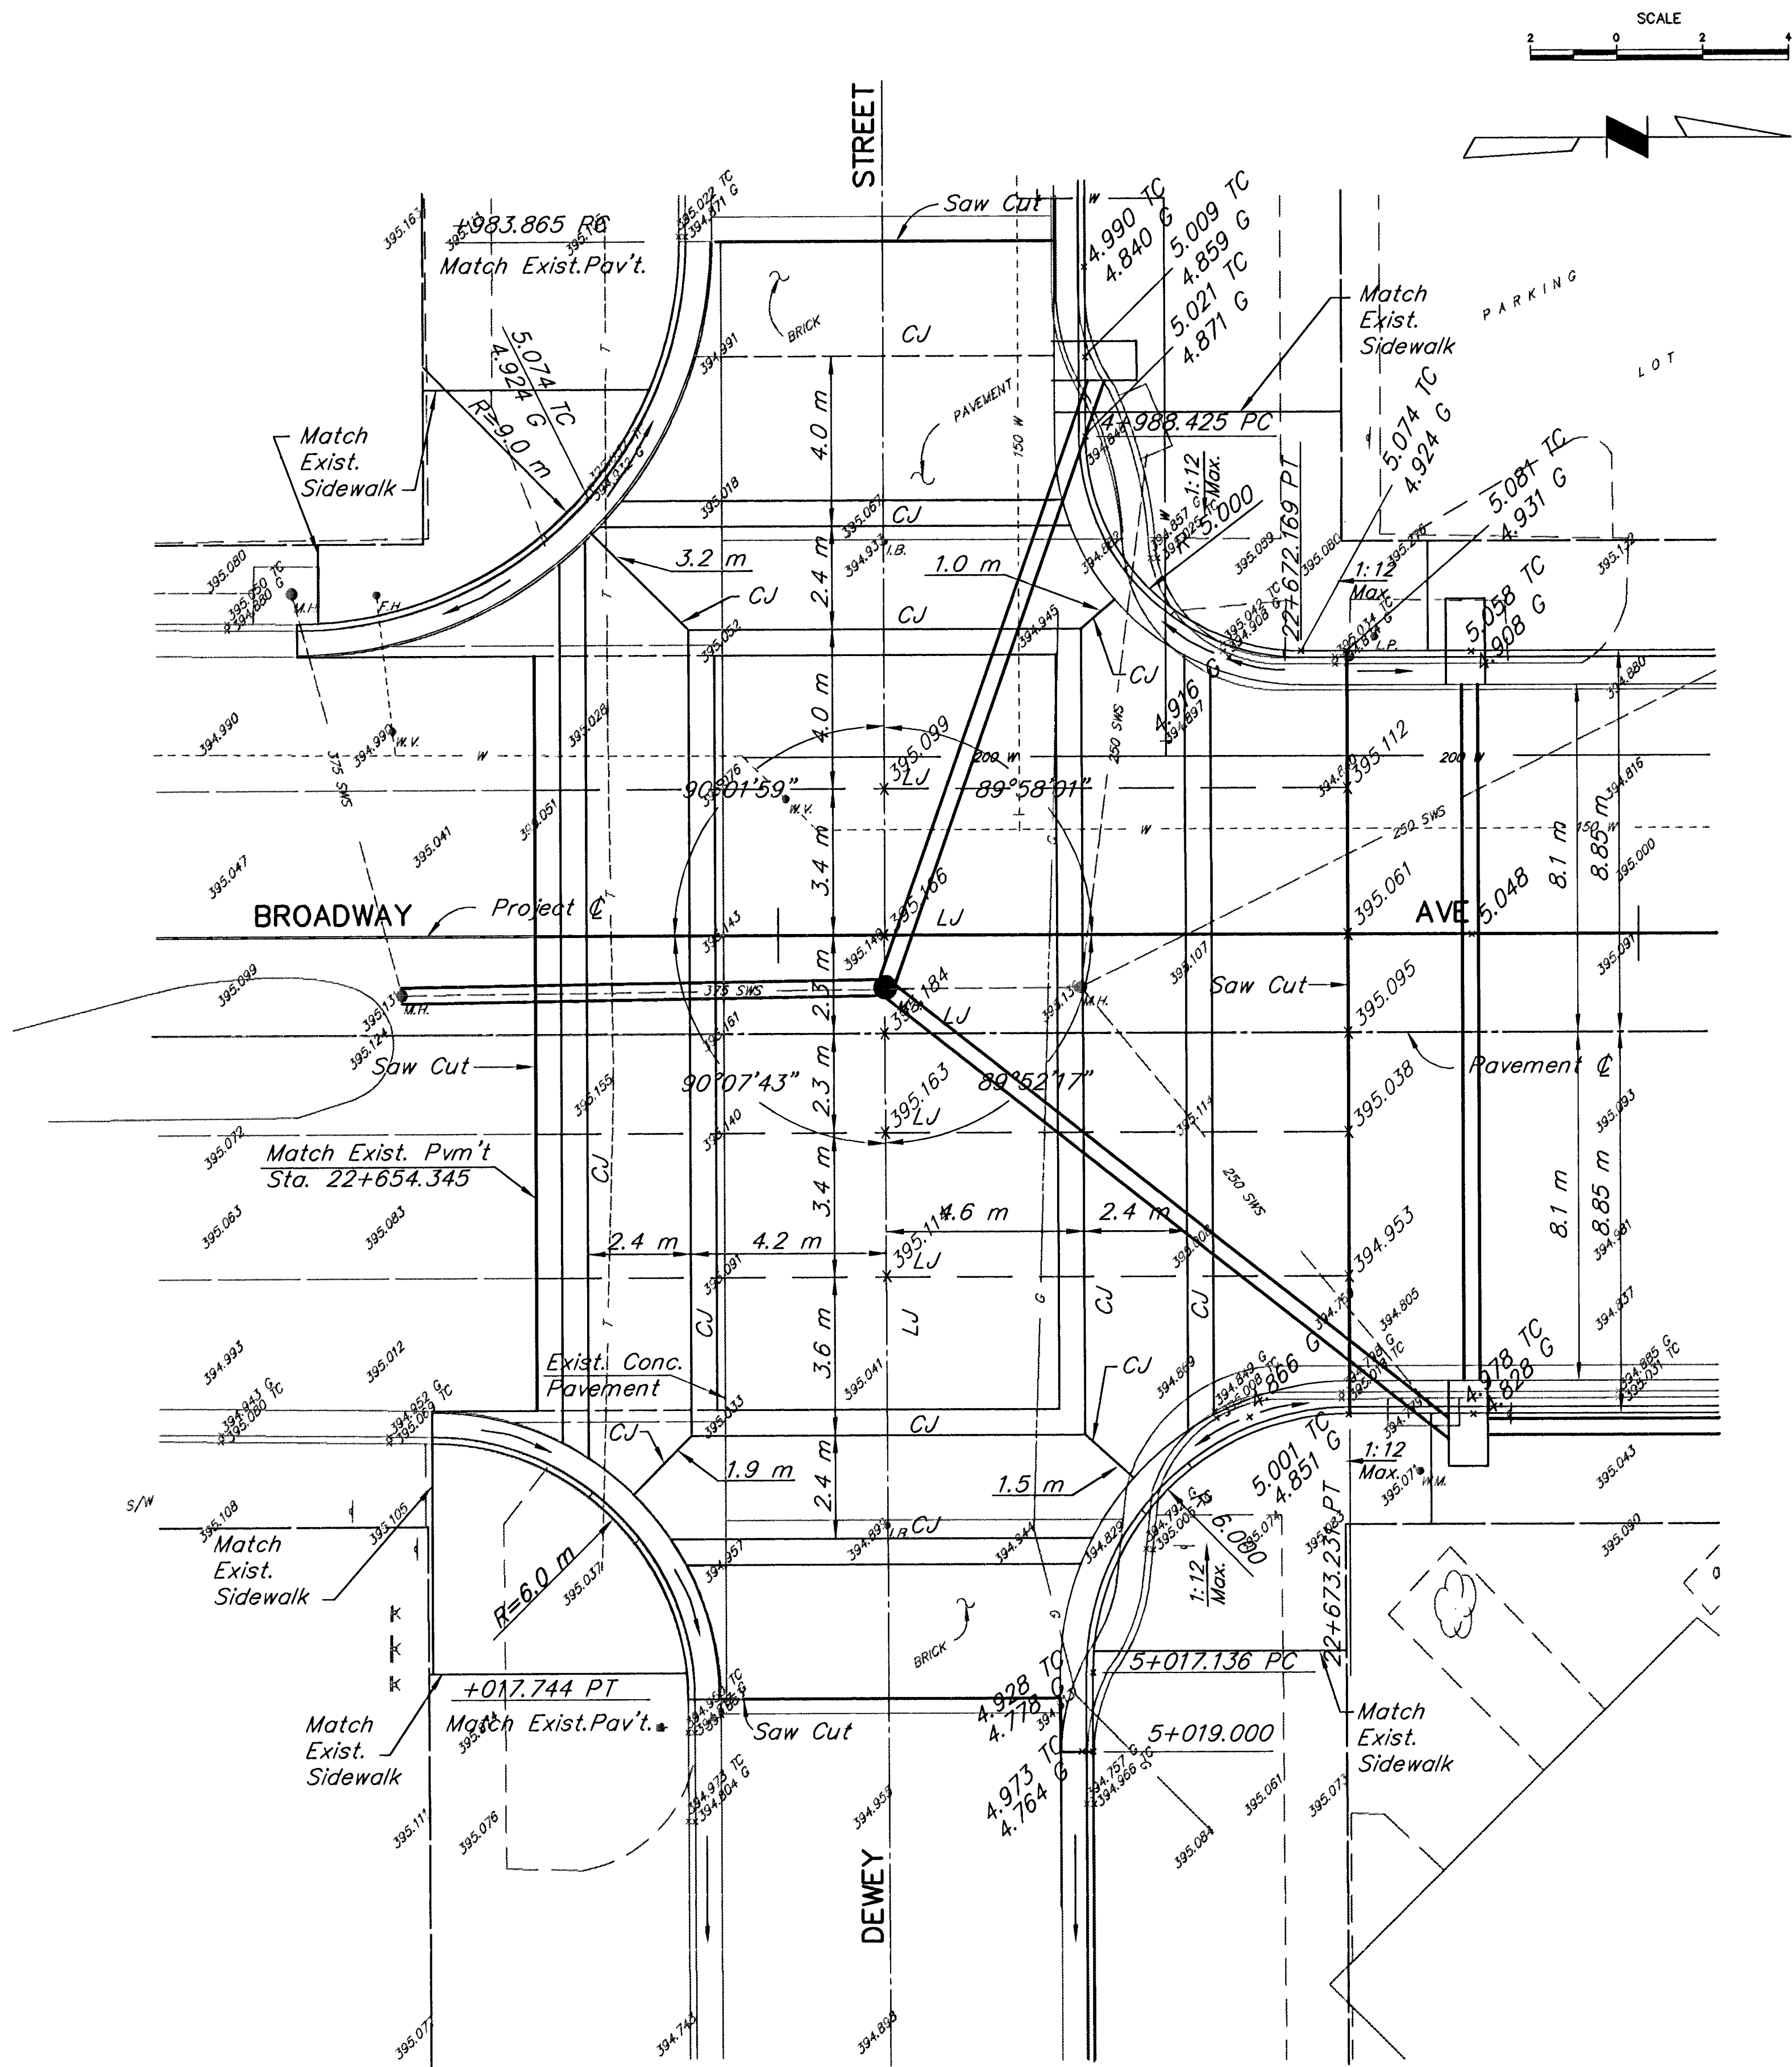

PLAN AT DEWEY STREET

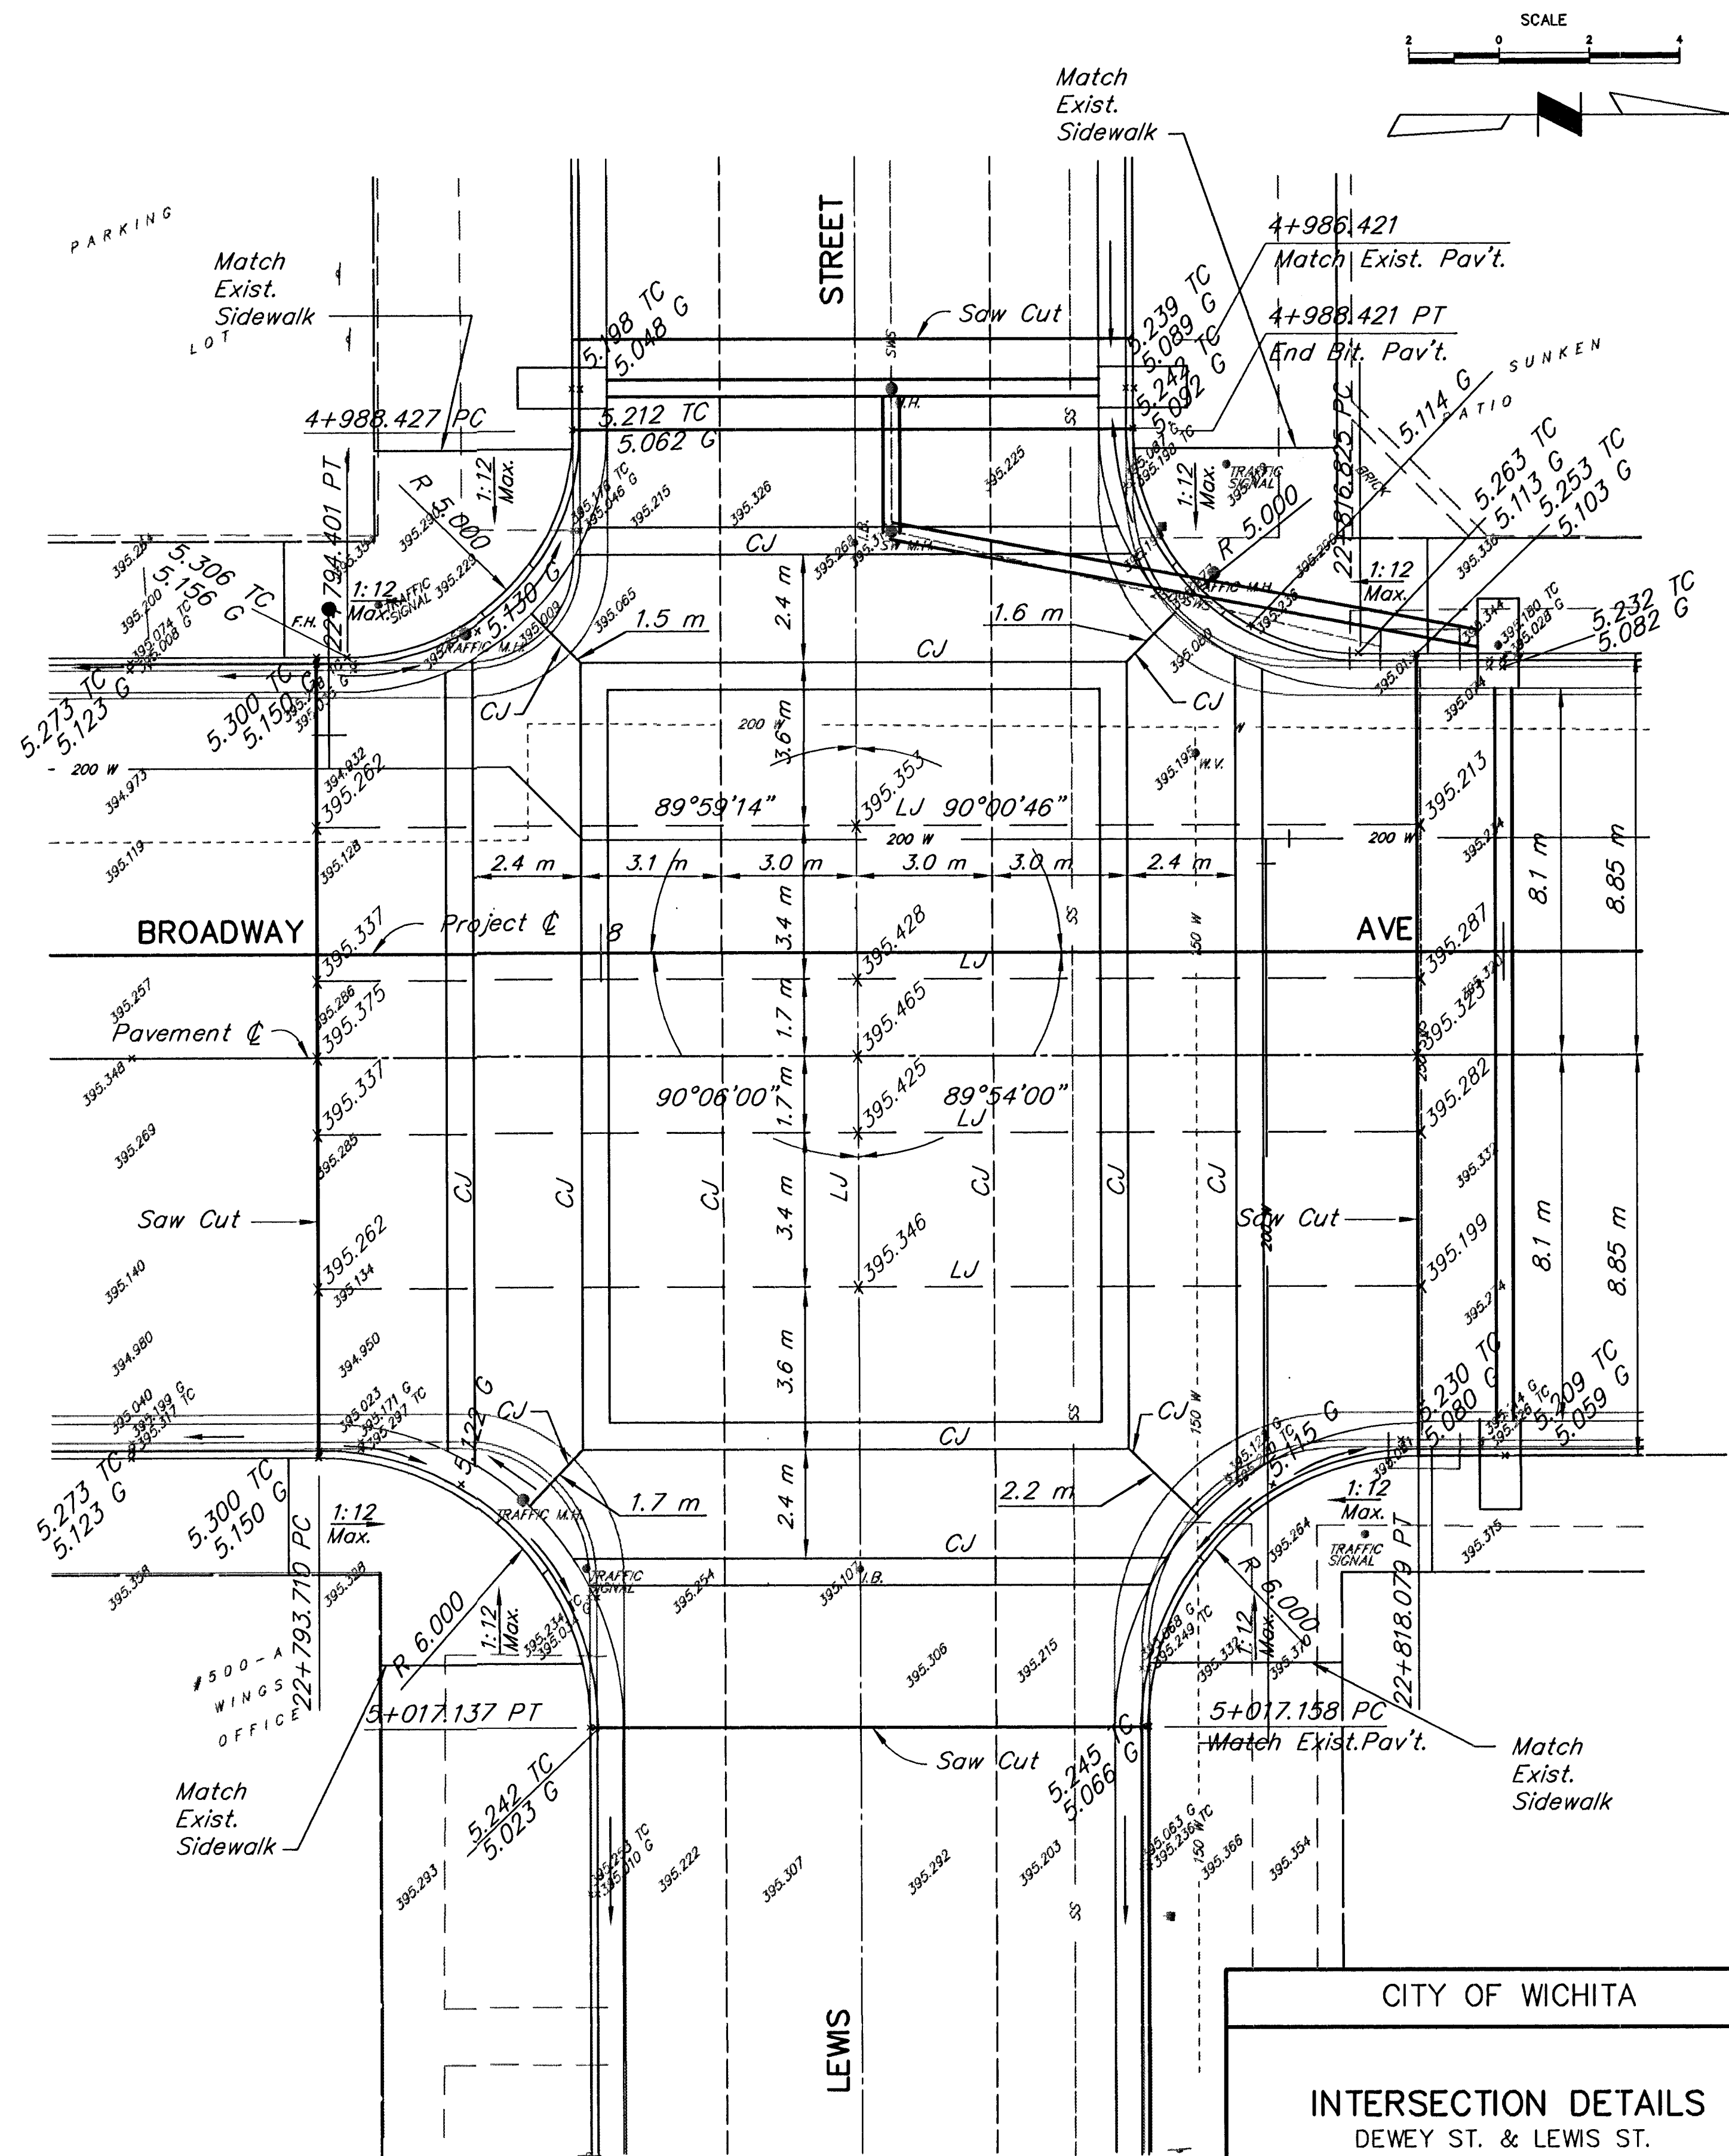

PLAN AT LEWIS STREET

CITY OF WICHITA	
INTERSECTION DETAILS DEWEY ST. & LEWIS ST.	
Booker ASSOCIATES INC. OF KANSAS Wichita Kansas	
SCALE Noted	DATE
DWG. NO. K9542	