



FHWA REGION NO.	STATE	PROJECT NO.	YEAR	SHEET NO.	TOTAL SHEETS
7	KANSAS	87N-0061-01	1998	10	91

SURV. SURVEY PLOT CADD DES. DES. DR. TR. TR. CKD. CKD. APP. APP. Last Plot-Date: 05/28/98 Plot-Time: 6:59 A.M.

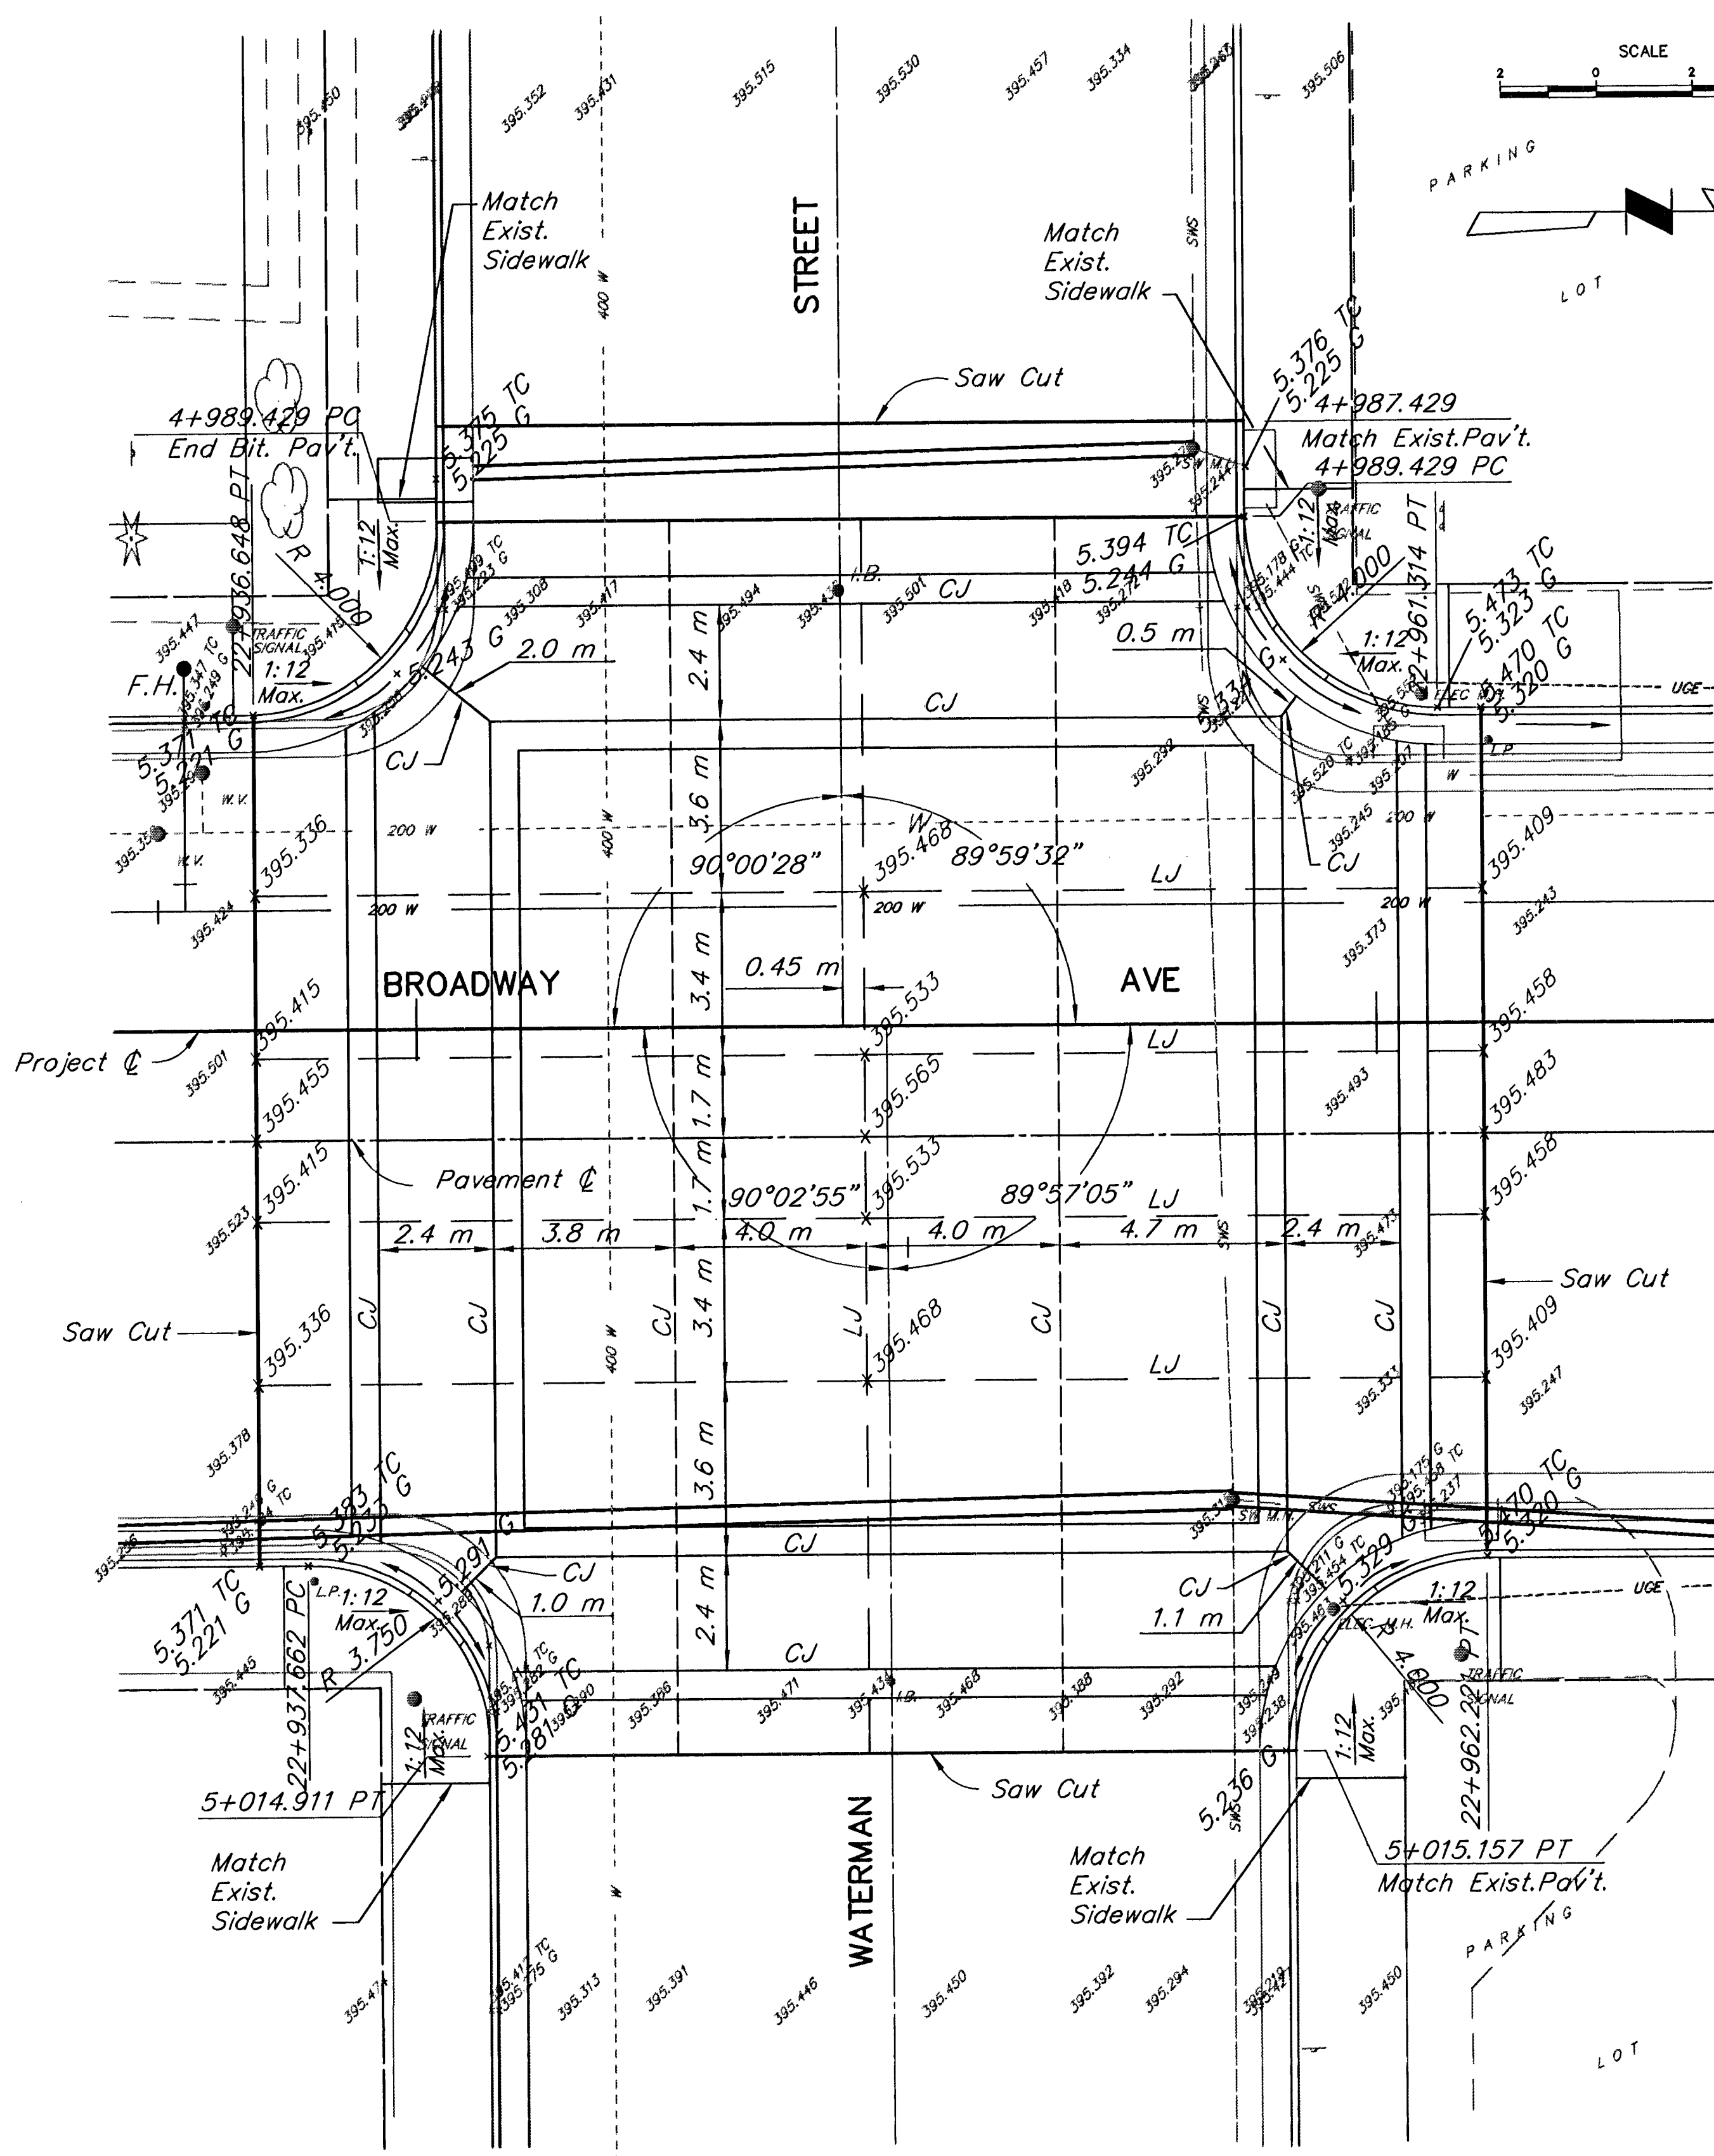

PLAN AT WATERMAN STREET

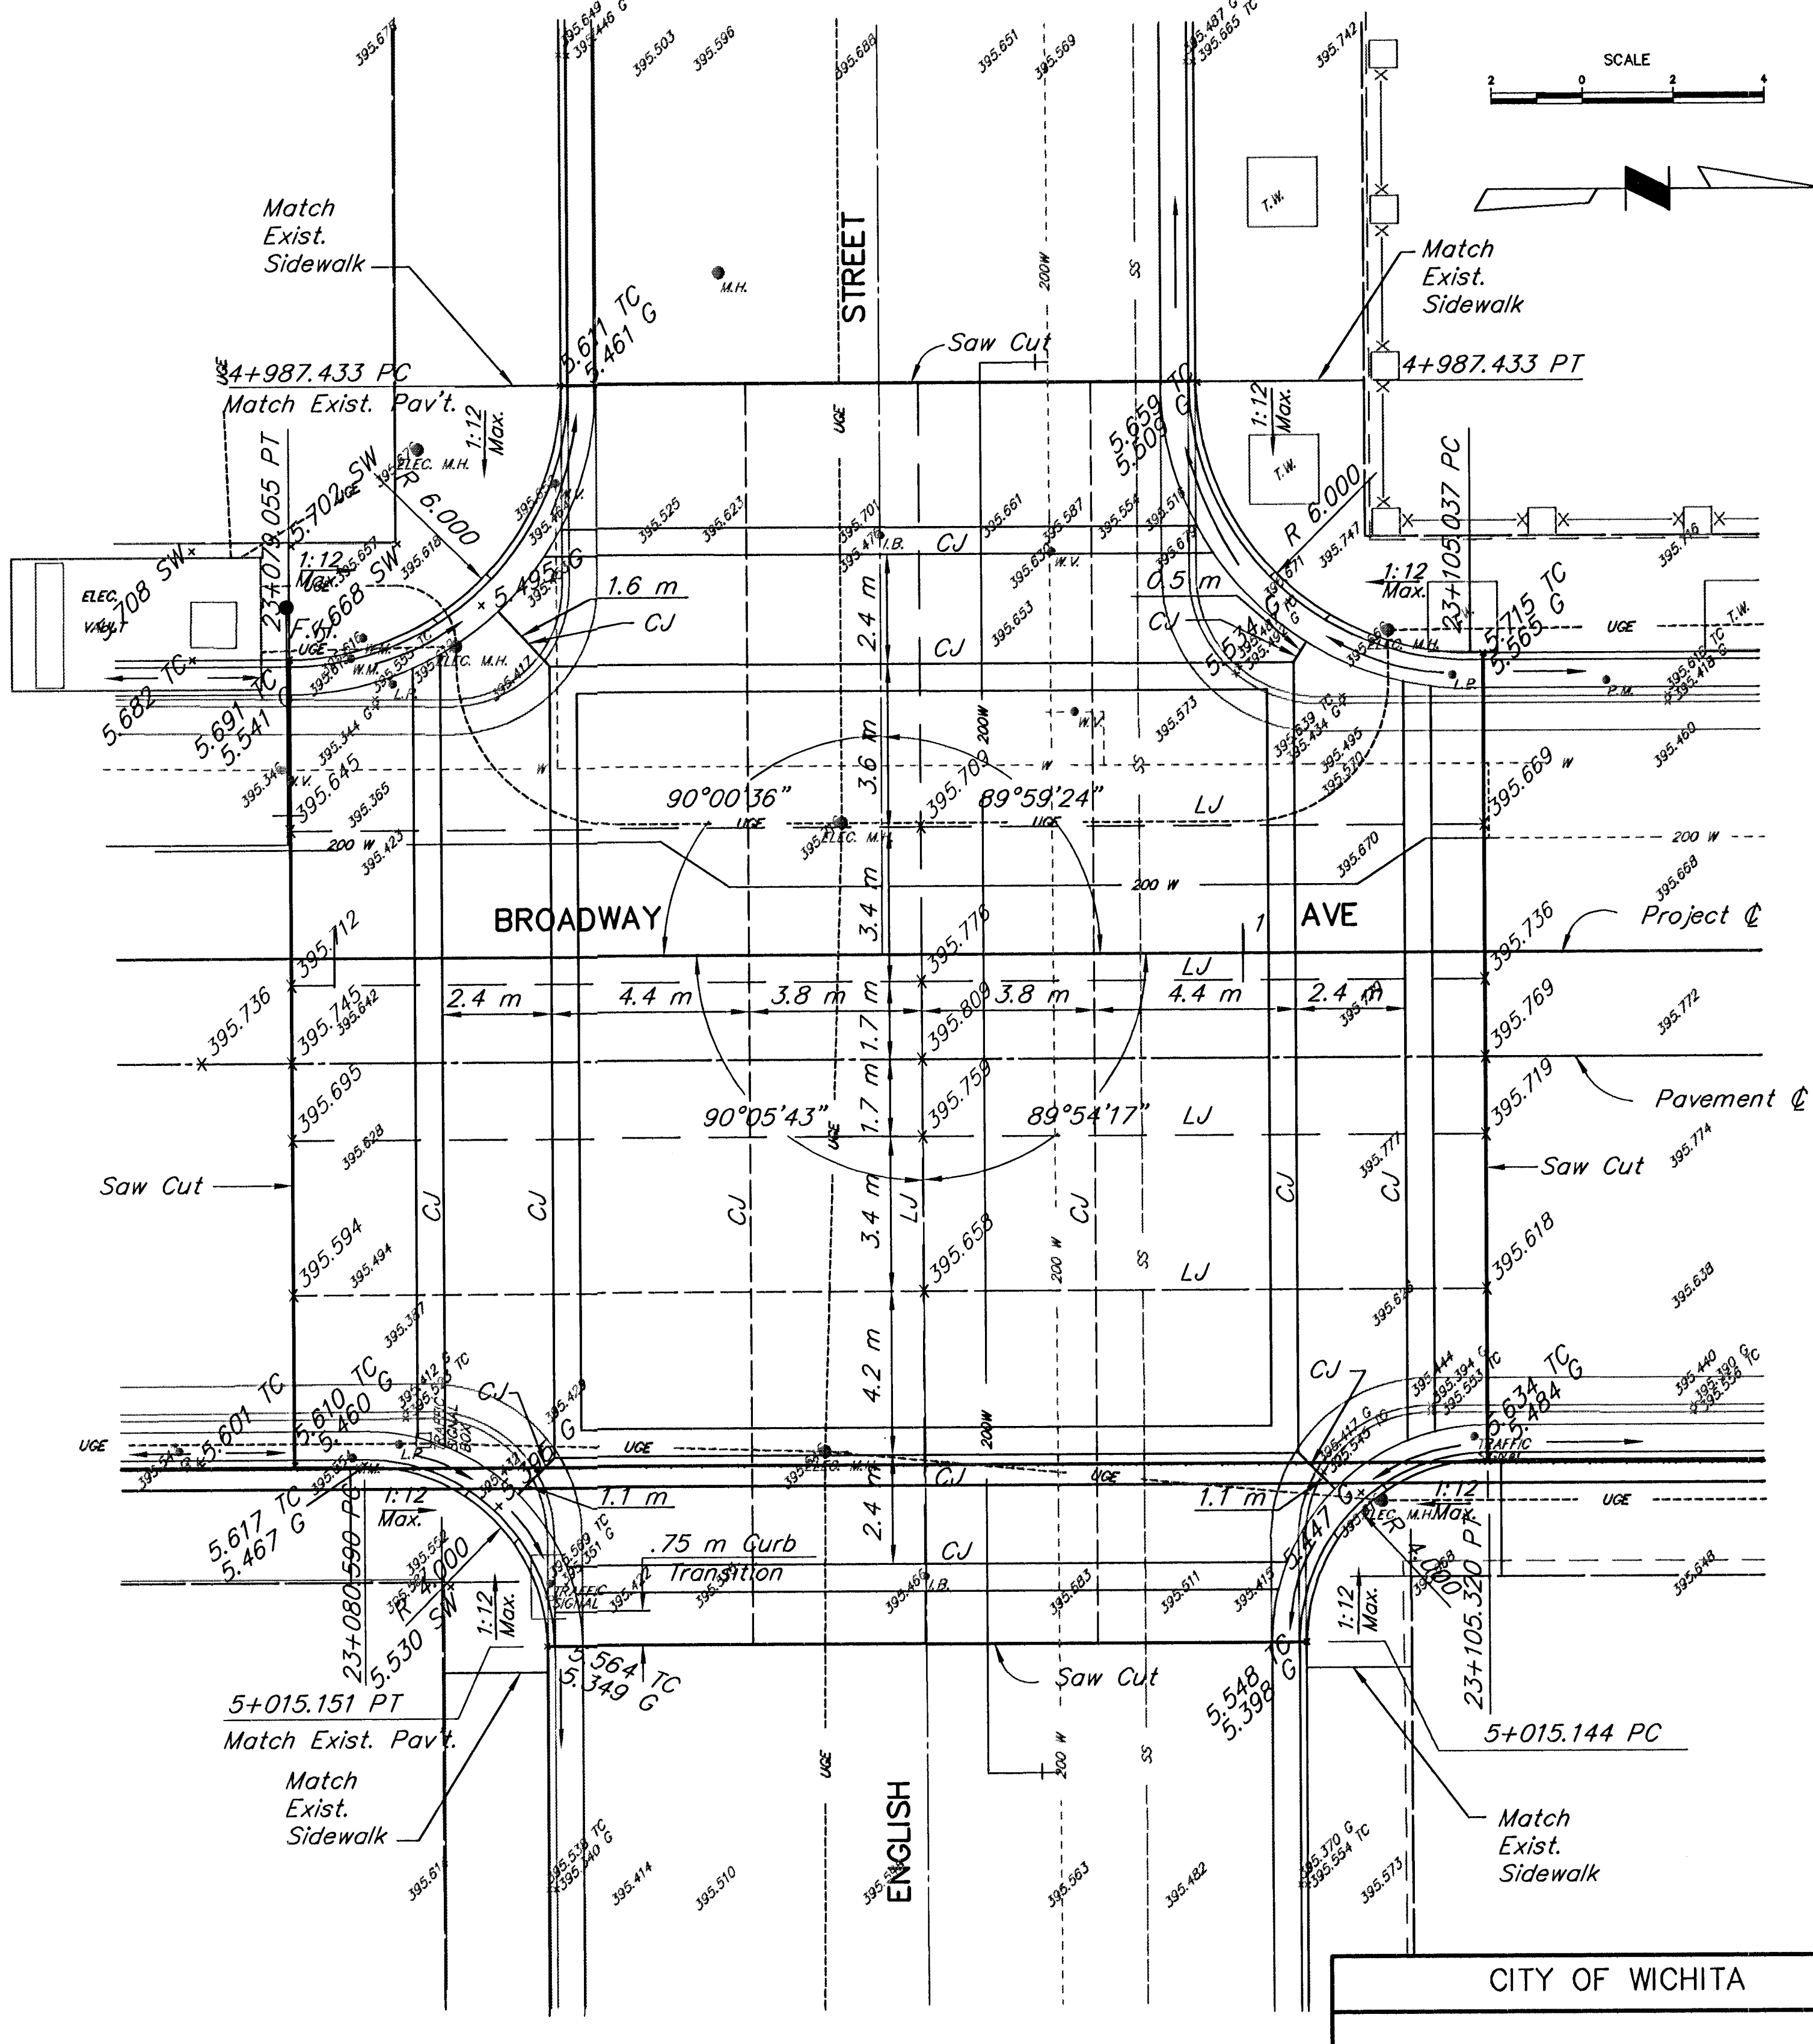

PLAN AT ENGLISH STREET

CITY OF WICHITA

INTERSECTION DETAILS
WATERMAN ST. & ENGLISH ST.

Booker ASSOCIATES INC.
OF KANSAS
Wichita, Kansas

SCALE Noted	DATE	DWG. NO. K9542
-------------	------	----------------