


FHWA REGION NO.	STATE	PROJECT NO.	YEAR	SHEET NO.	TOTAL SHEETS
7	KANSAS	87 N-0061-01	1998	25	91

SURV. PLOT CADD DES. DR. TR. CKD. APP. Last Plot-Date: 05/18/98 Plot-Time: 10:09 A.M.

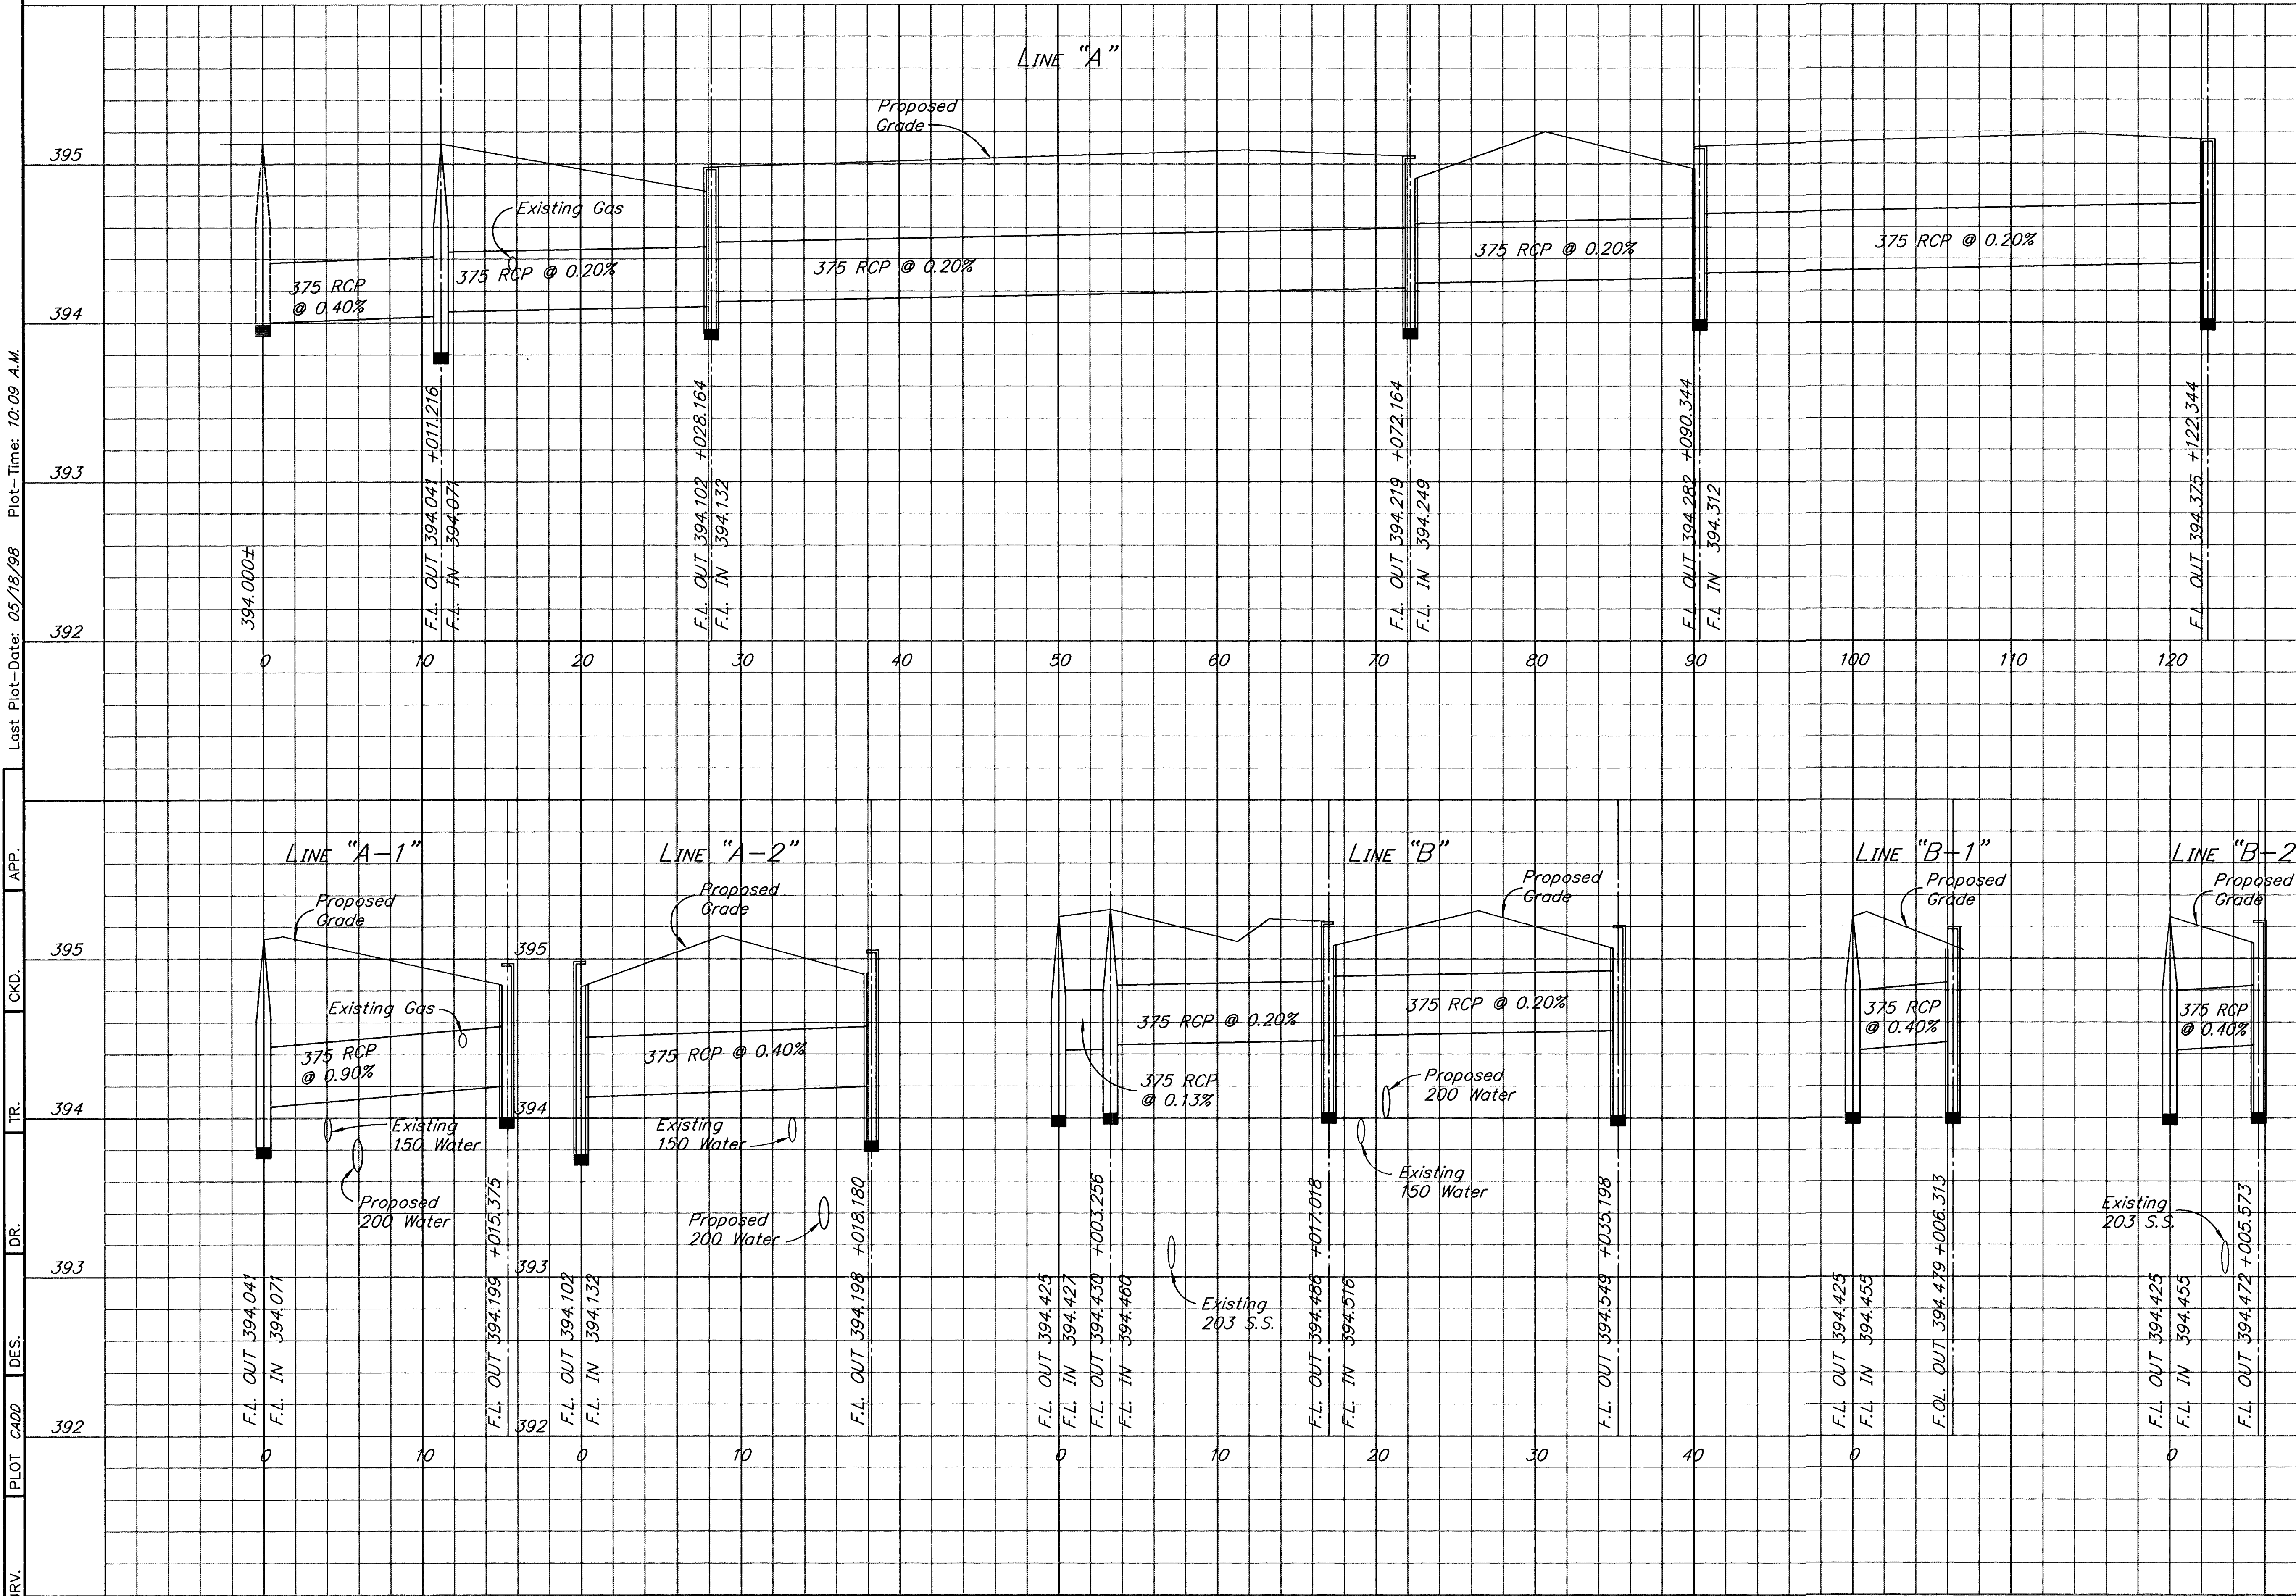

CITY OF WICHITA
SOUTH BROADWAY
STORM SEWER PROFILE

ASSOCIATES INC.
OF KANSAS
Wichita, Kansas

SCALE: DATE: DWS. NO. K9542