


| FHWA REGION NO. | STATE | PROJECT NO. | YEAR | SHEET NO. | TOTAL SHEETS |
|-----------------|--------|--------------|------|-----------|--------------|
| 7 | KANSAS | 87 N-0061-01 | 1998 | 26 | 91 |

SURV. PLOT CAD D DES. DR. TR. CKD. APP. Last Plot-Date: 05/18/98 Plot-Time: 8:17 A.M.

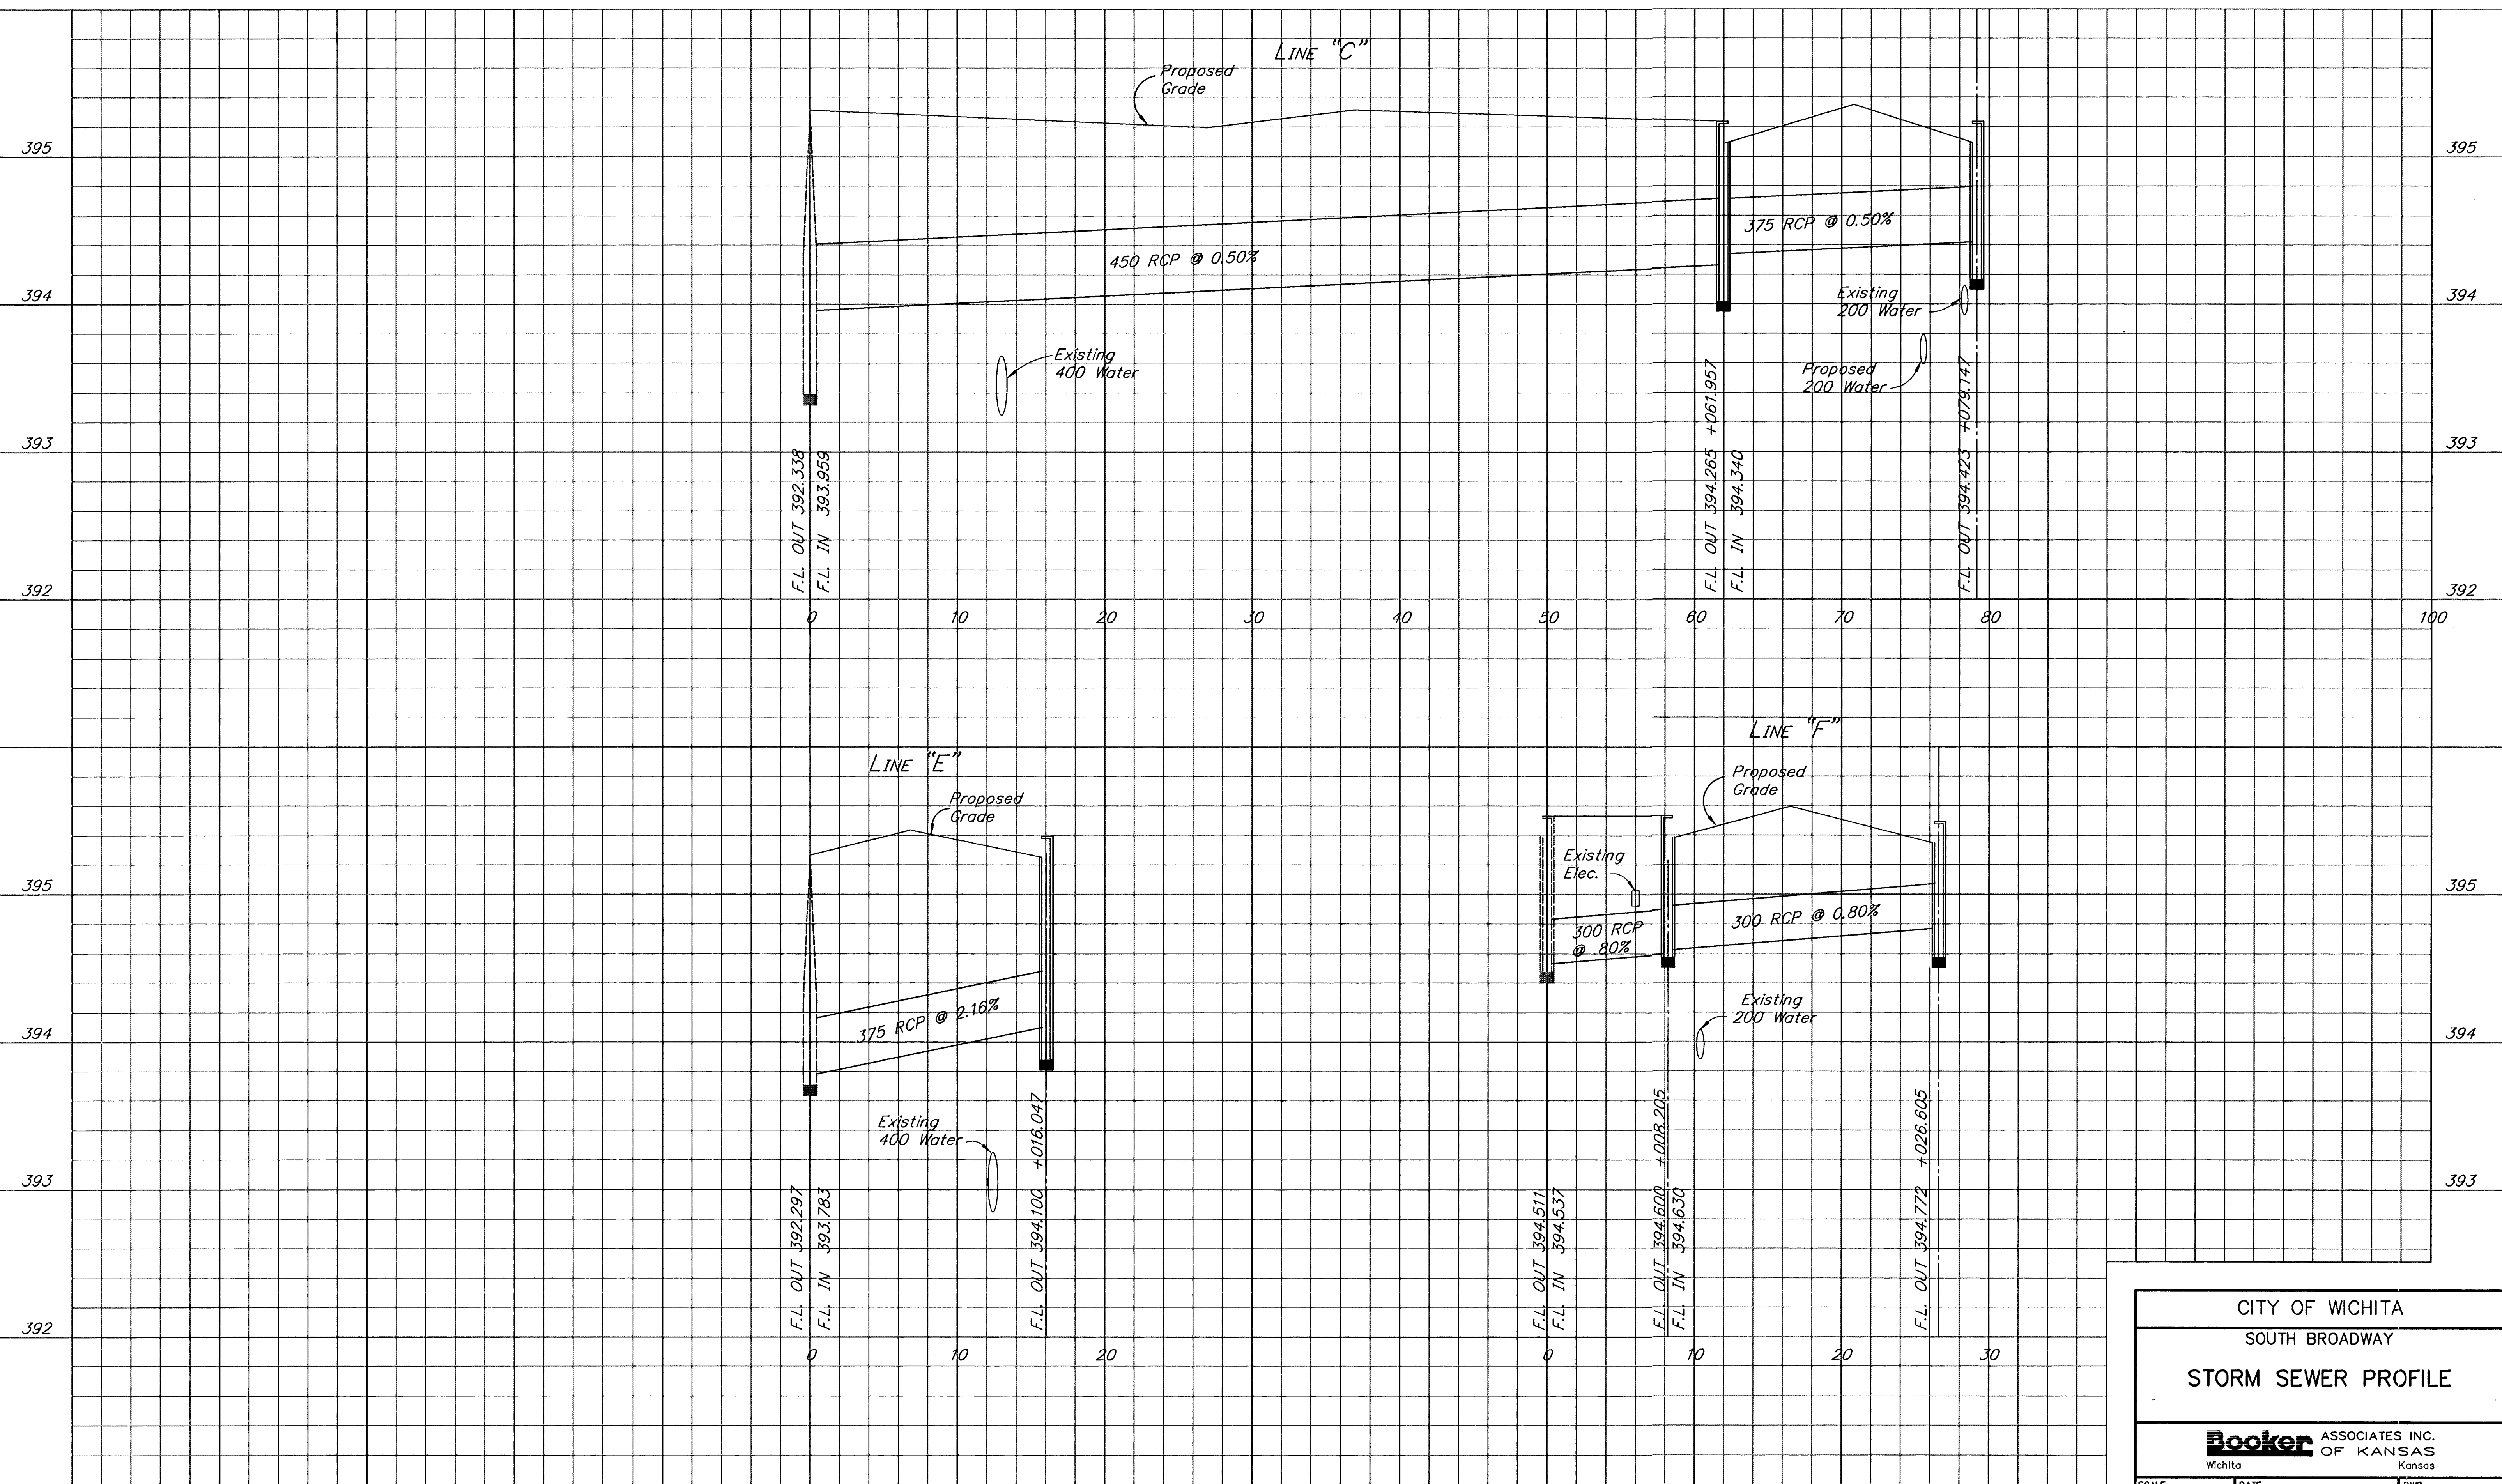

CITY OF WICHITA
 SOUTH BROADWAY
STORM SEWER PROFILE

Booker ASSOCIATES INC.
 OF KANSAS
 Wichita Kansas

SCALE _____ DATE _____ DWG. NO. **K9542**