


FHWA REGION NO.	STATE	PROJECT NO.	YEAR	SHEET NO.	TOTAL SHEETS
7	KANSAS	87 N-0061-01	1998	45	91

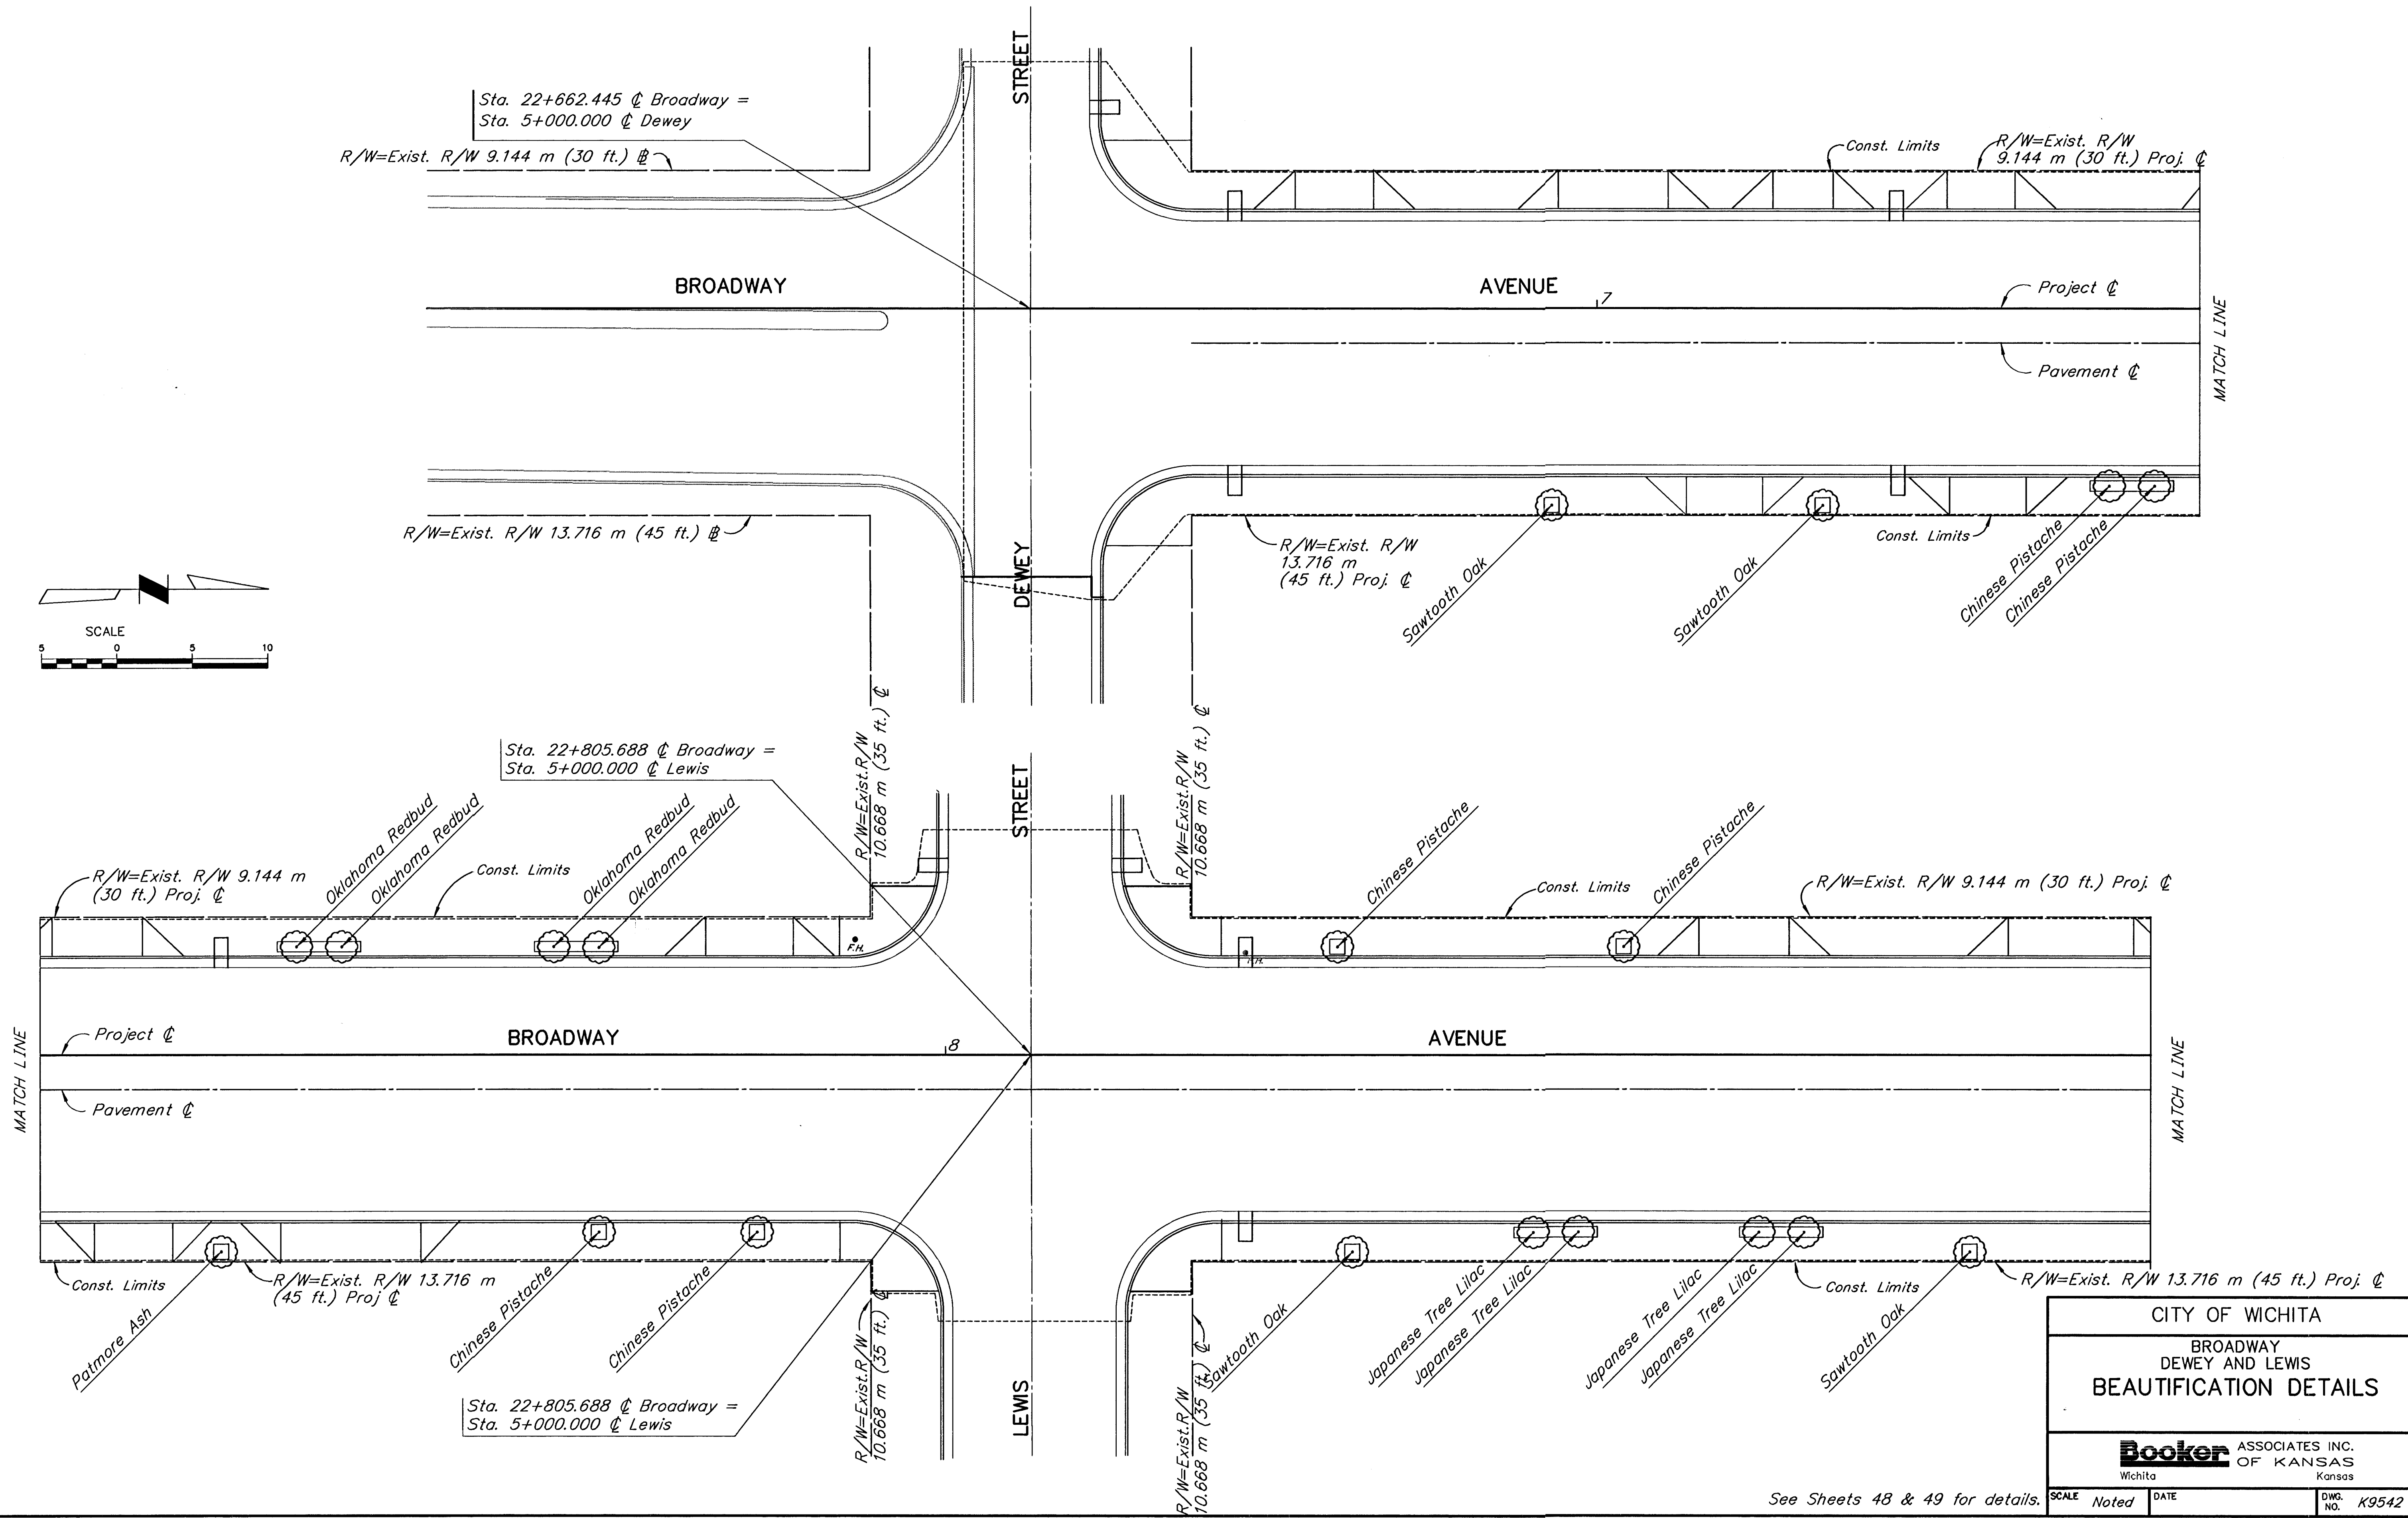

CITY OF WICHITA	
BROADWAY DEWEY AND LEWIS BEAUTIFICATION DETAILS	
Booker ASSOCIATES INC. OF KANSAS Wichita Kansas	
SCALE Noted	DATE K9542

See Sheets 48 & 49 for details.