

Last Plot-Date: 12/23/96 Plot-Time: 2:44 P.M.

APP.

CKD.

TR.

DR.



DES.

PLOT CADD

SURV.

F:\K9542\BEAUT2
SCALE 1:200

FHWA REGION NO.	STATE	PROJECT NO.	YEAR	SHEET NO.	TOTAL SHEETS
7	KANSAS	87 N-0061-01	1998	46	91

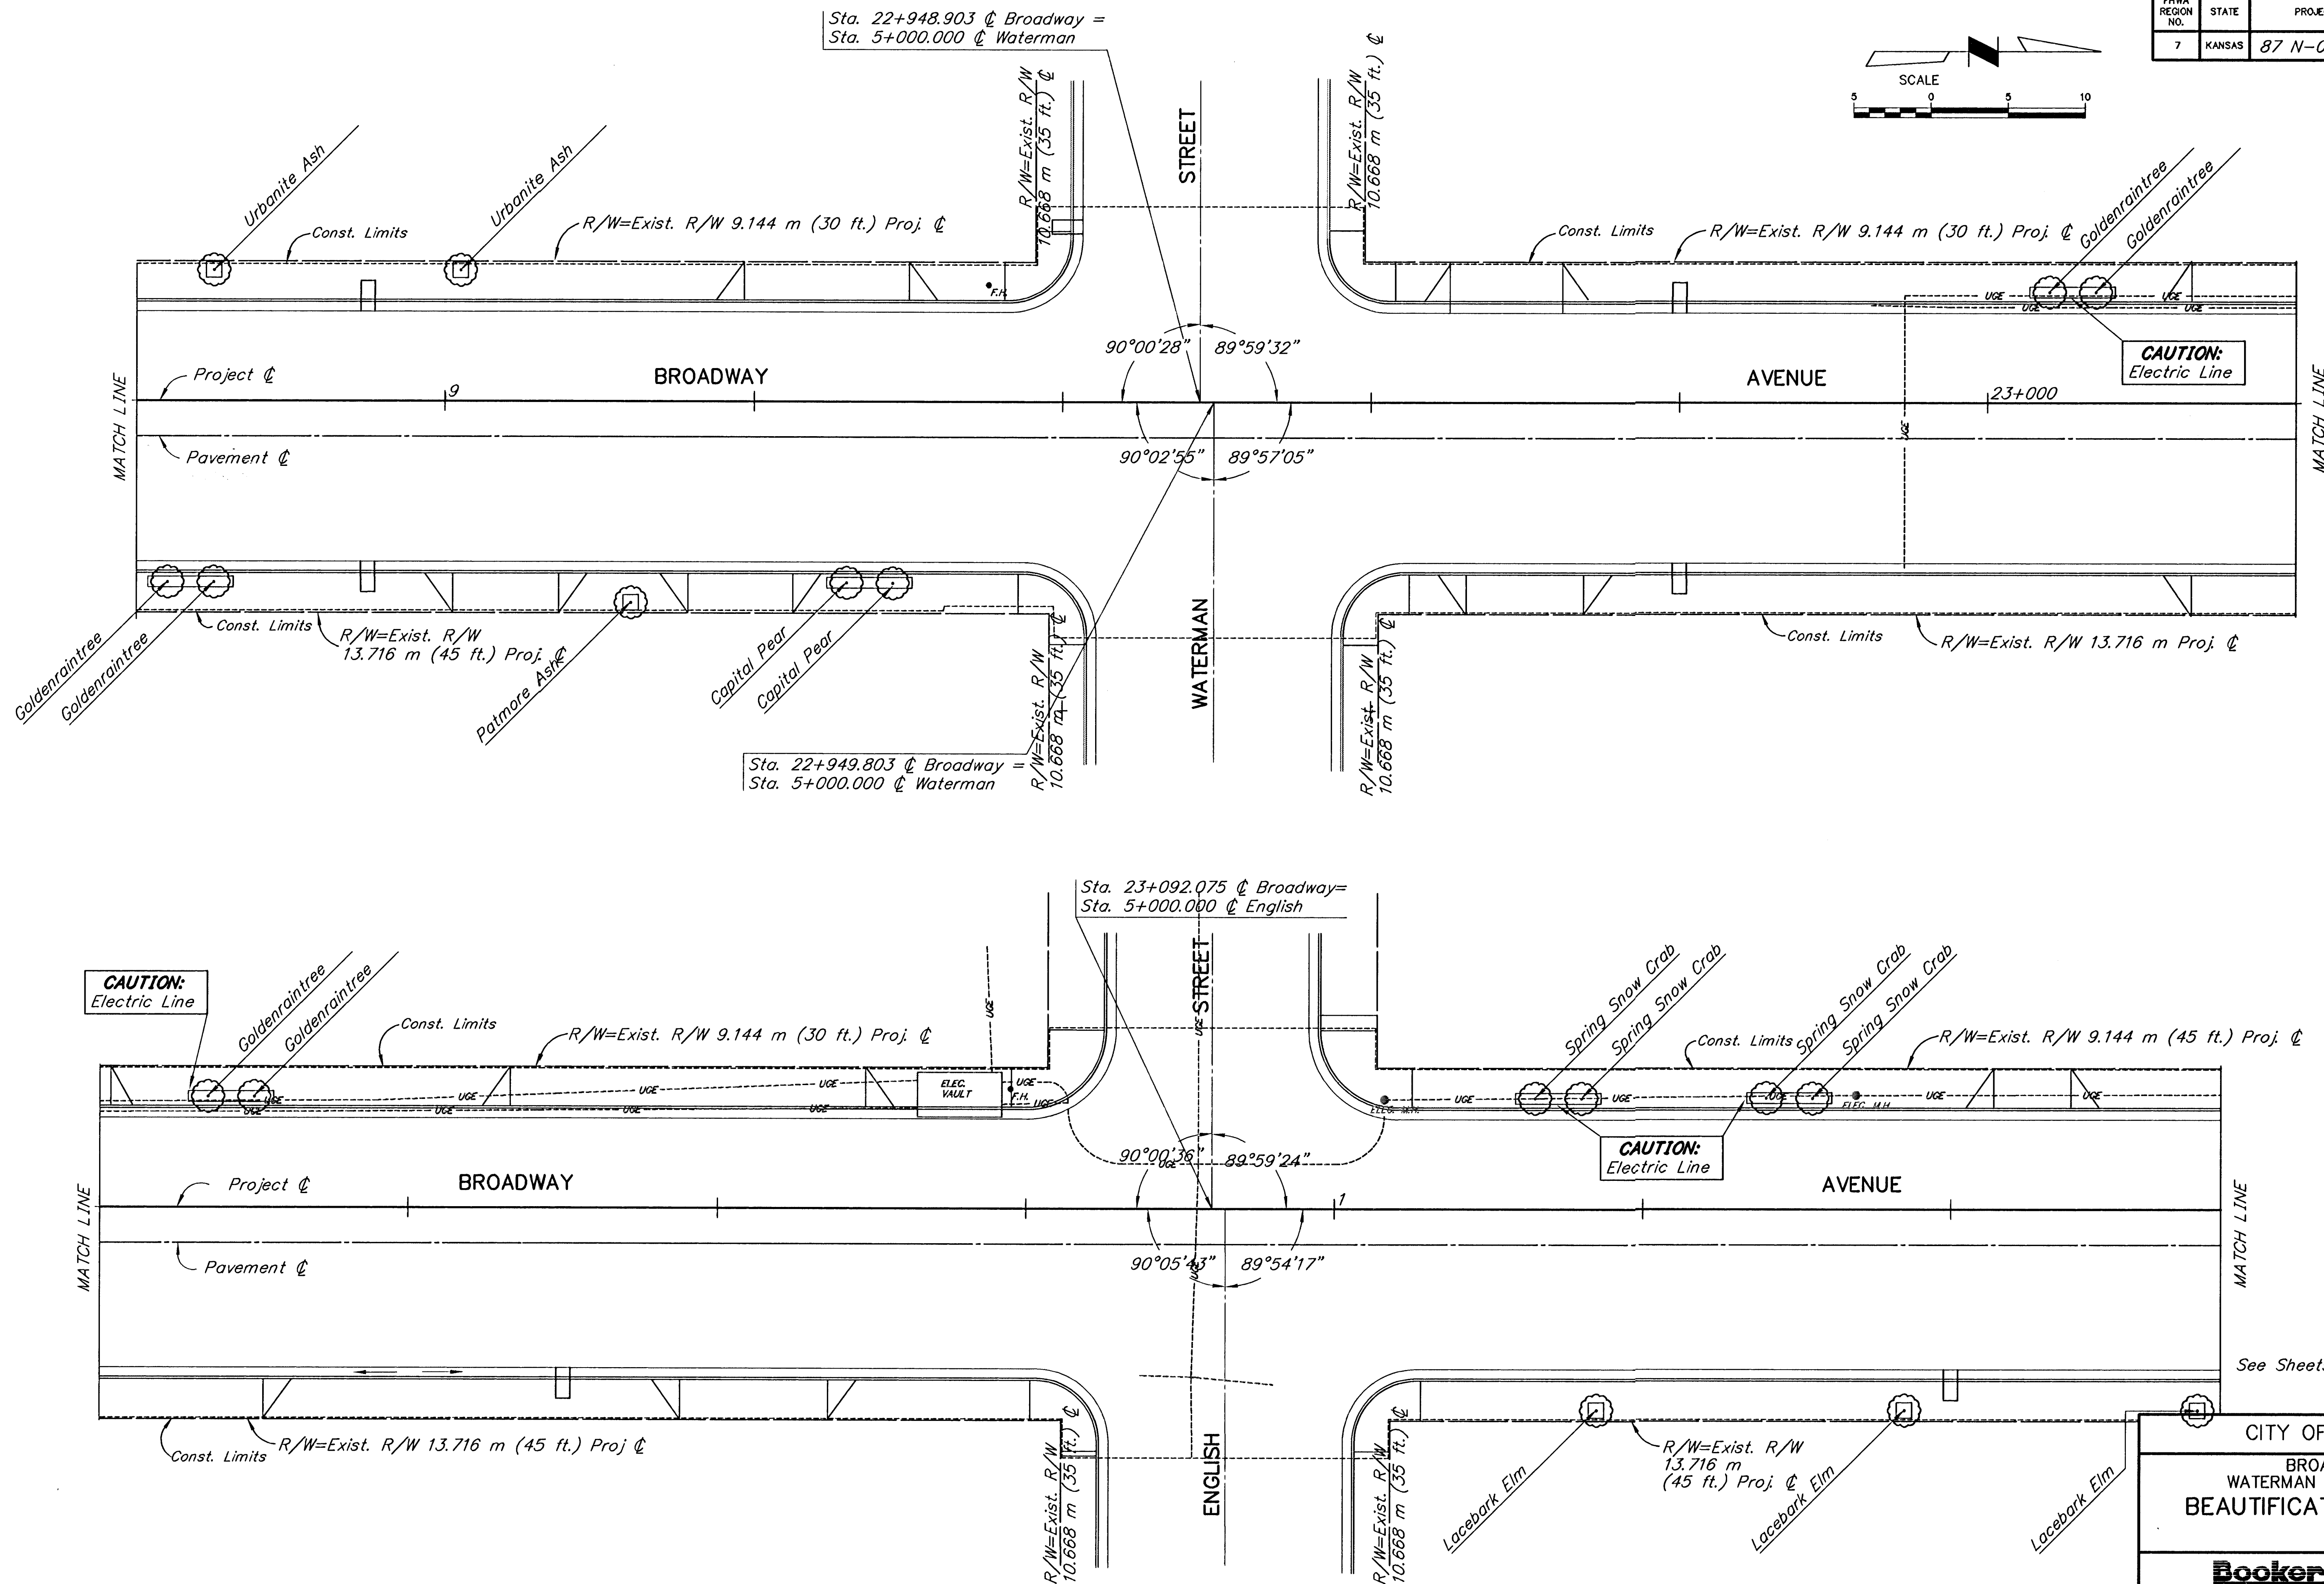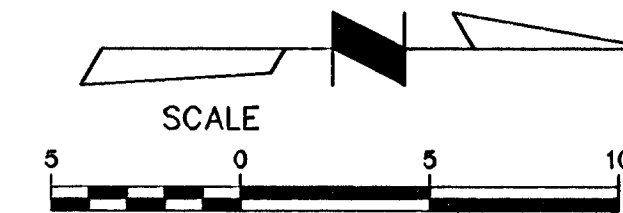

See Sheets 48 & 49 for details.

CITY OF WICHITA	
BROADWAY WATERMAN AND ENGLISH BEAUTIFICATION DETAILS	
Booker ASSOCIATES INC. Wichita OF KANSAS Kansas	
SCALE Noted	DATE
DWG. NO. K9542	