
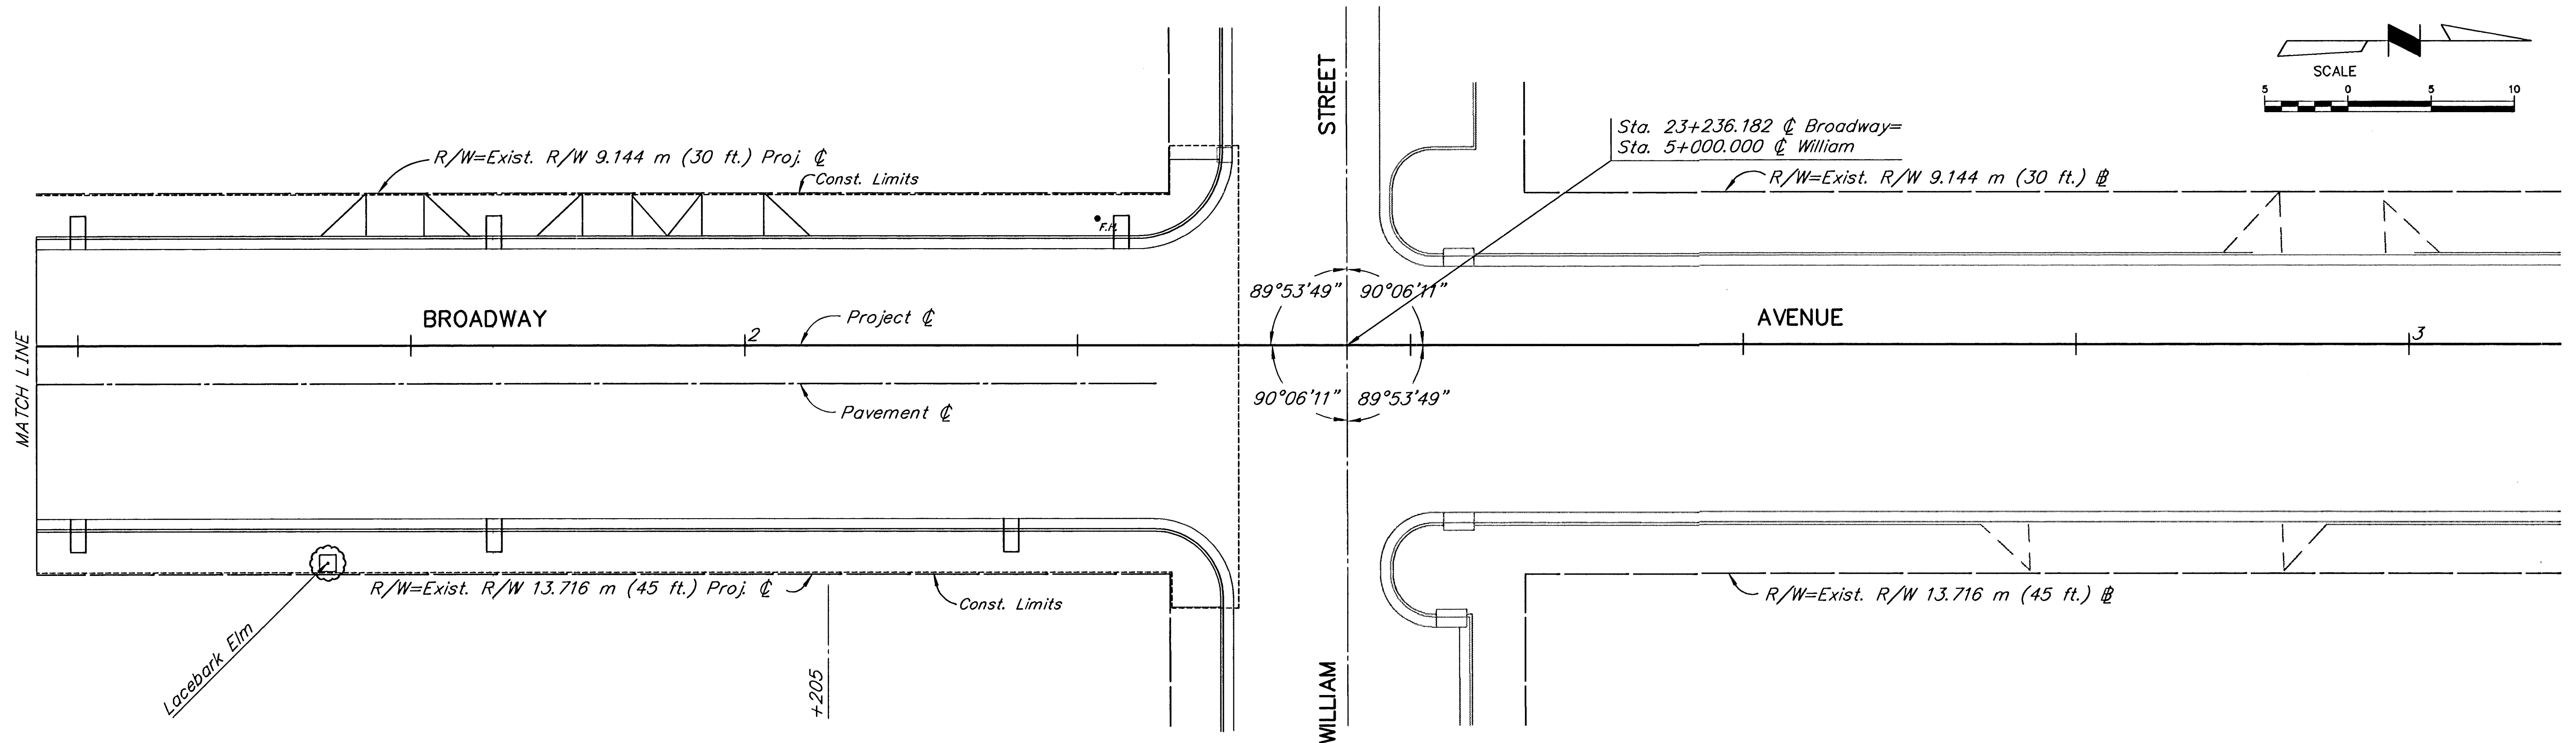


FHWA REGION NO.	STATE	PROJECT NO.	YEAR	SHEET NO.	TOTAL SHEETS
7	KANSAS	87 N-0061-01	1988	47	91

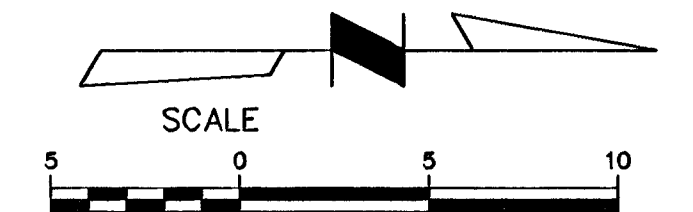

Last Plot-Date: 12/23/96 Plot-Time: 2:46 P.M.

SURV. DES. DR. TR. CKD. APP. PLOT CAD2

See Sheets 48 & 49 for details.

CITY OF WICHITA	
BROADWAY WILLIAM BEAUTIFICATION DETAILS	
SCALE Noted	DATE
DWG. No. K9542	