


DETAIL.DWG



REBAR SHALL BE ASTM A615M GRADE 300 MEETING THE REQUIREMENTS

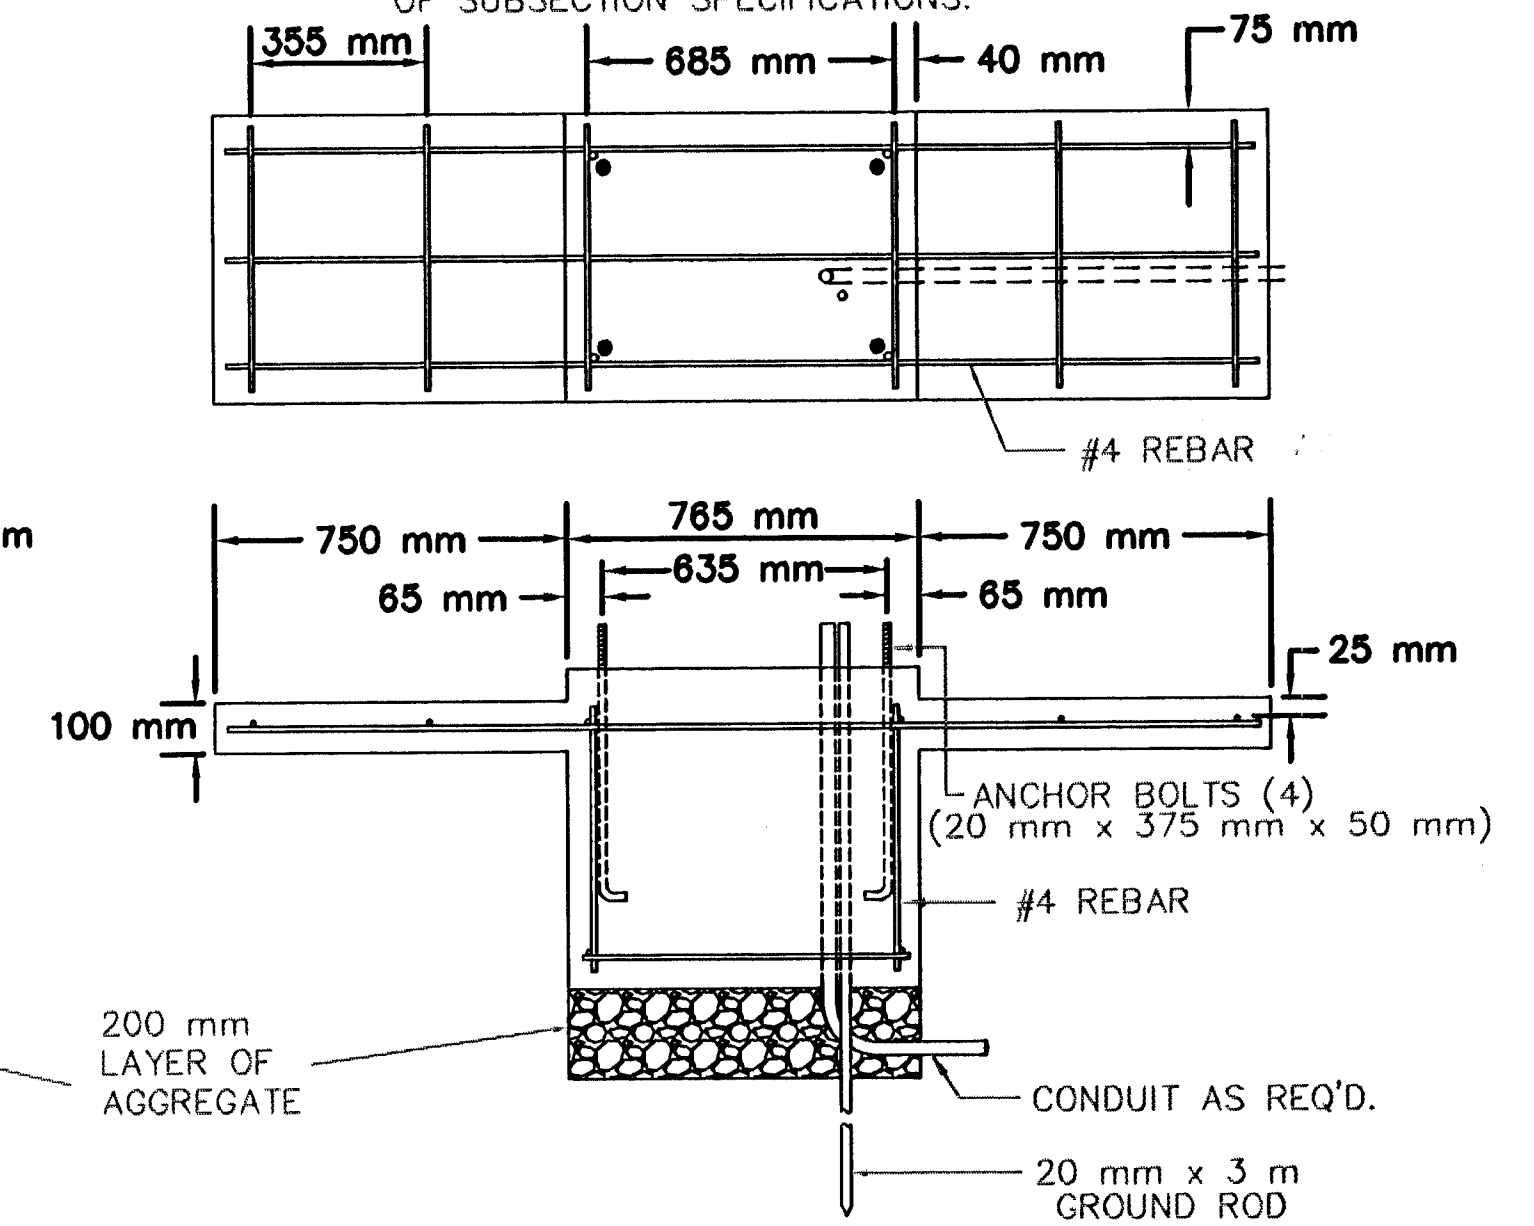

JUNCTION BOX CAP
915 mm x 915 mm x



2.	75
----	----

PROJECT DESCRIPTION	
---------------------	--