
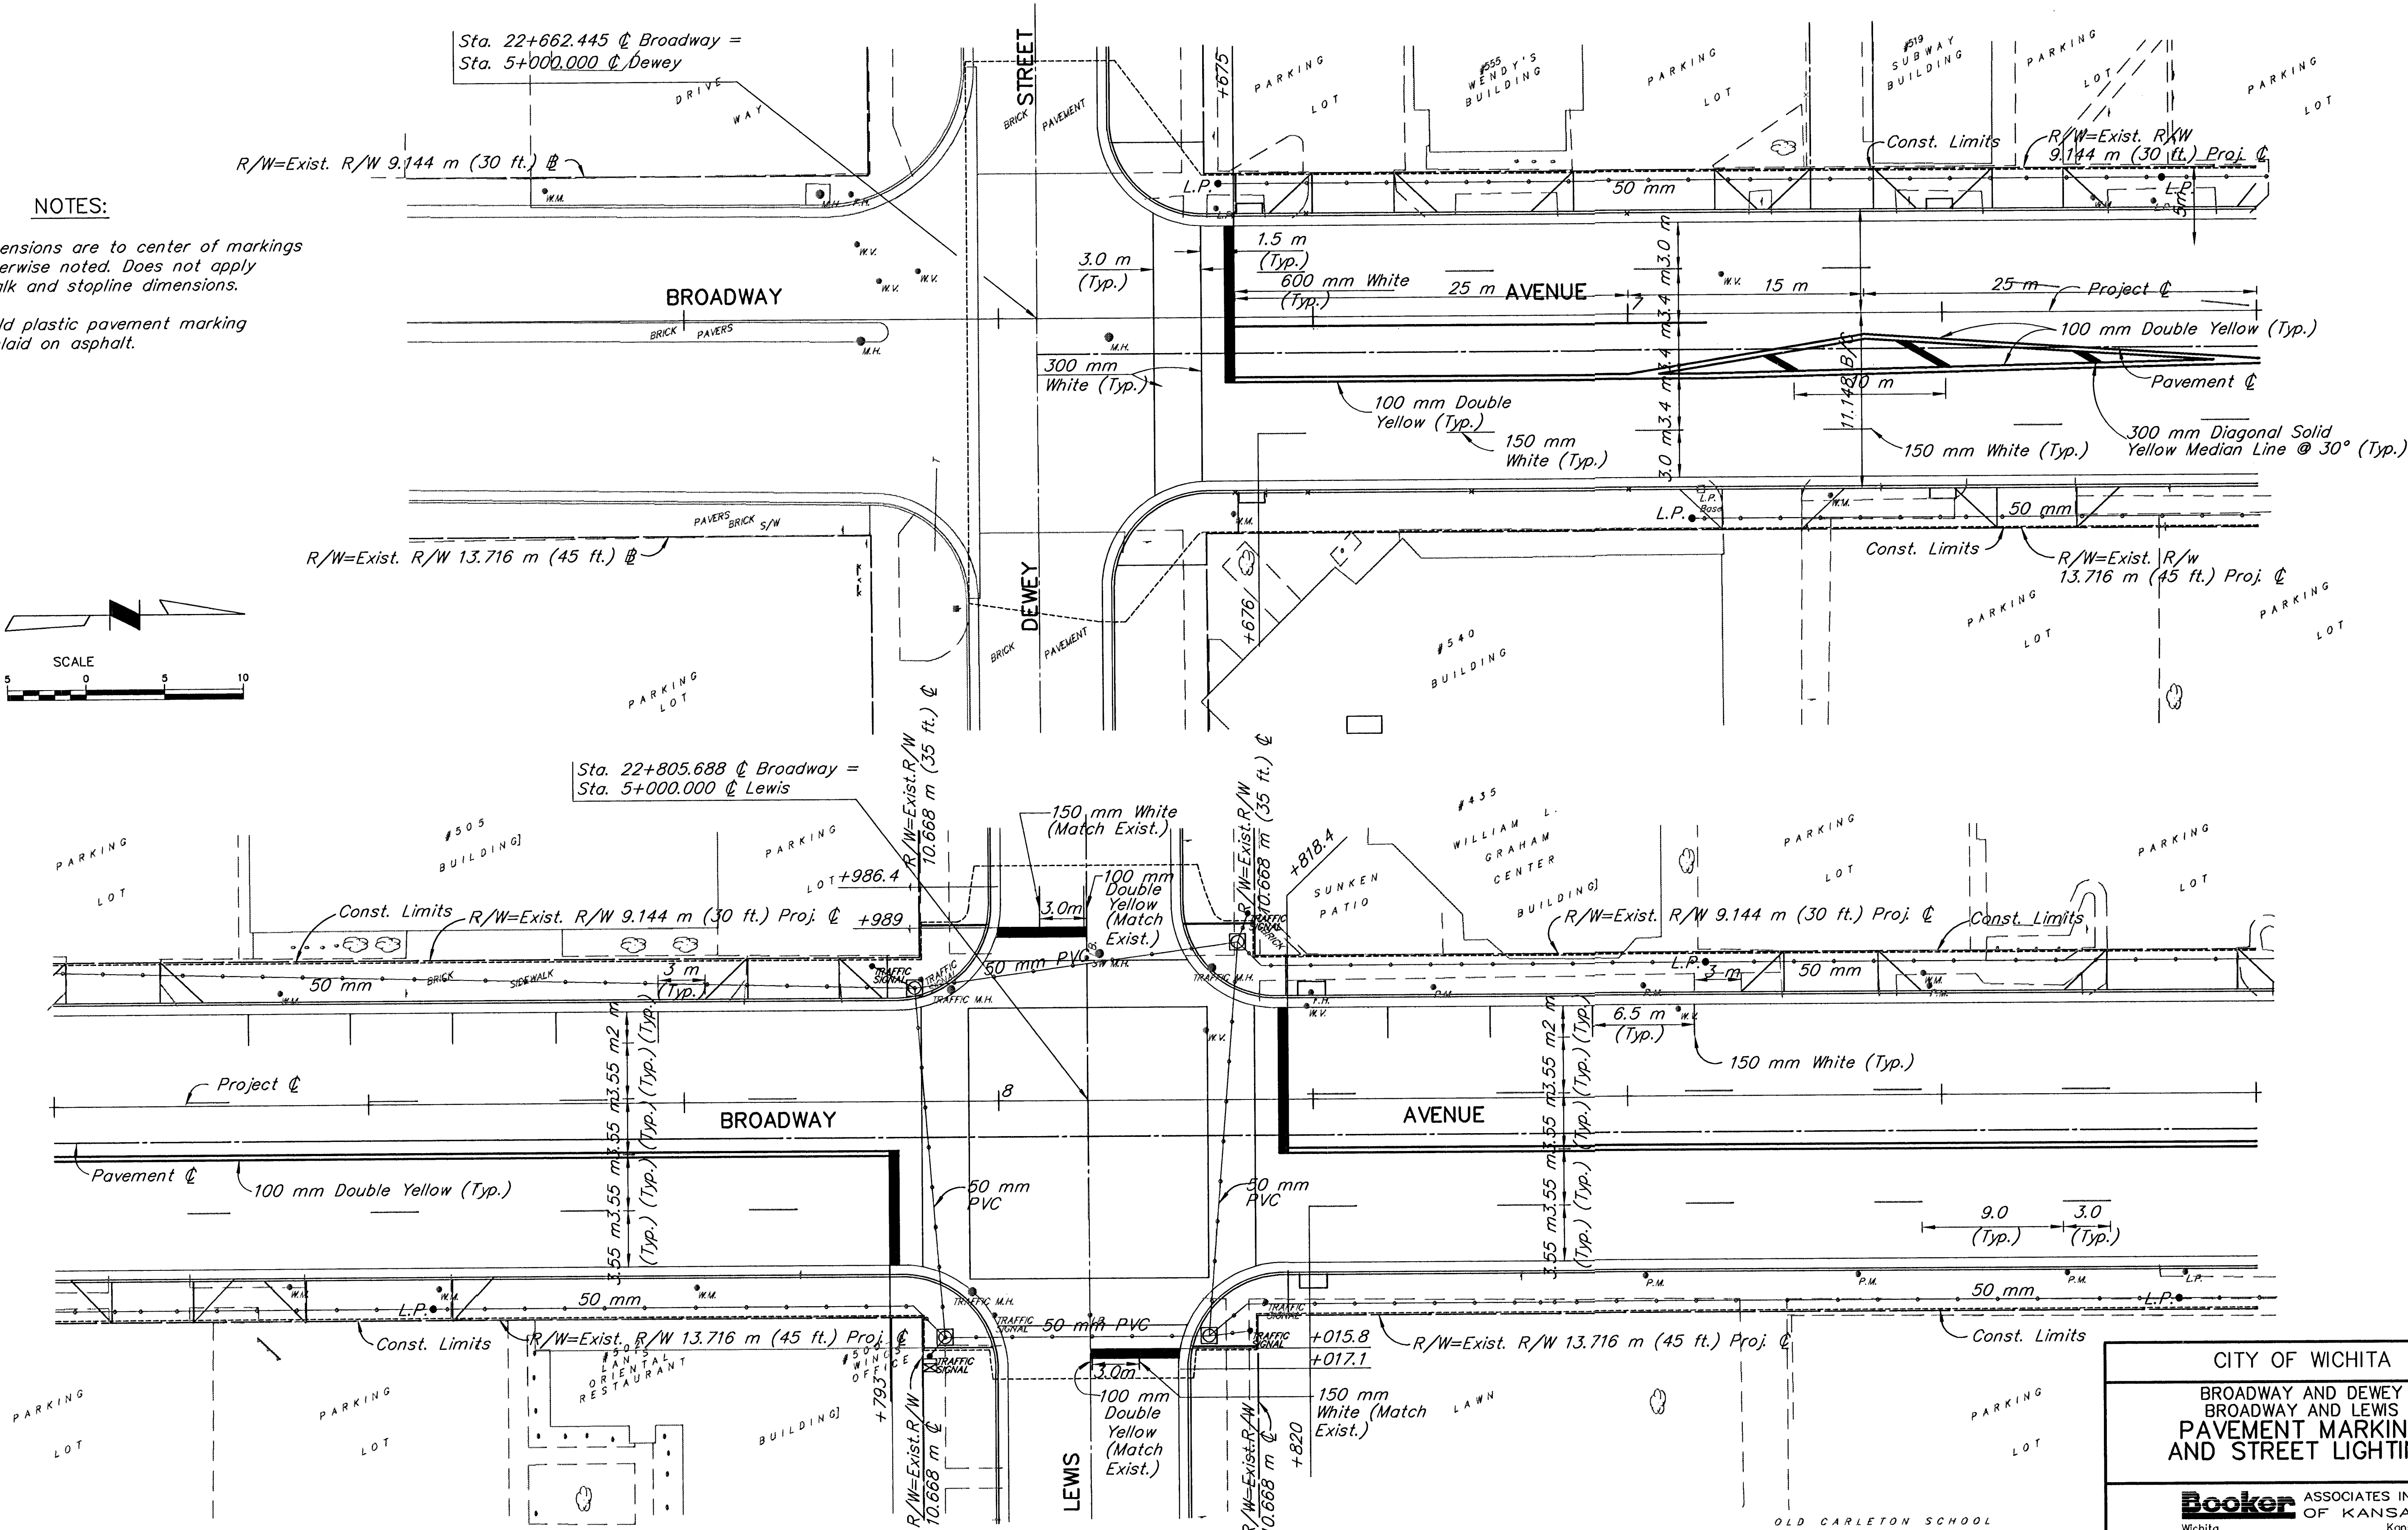


FHWA REGION NO.	STATE	PROJECT NO.	YEAR	SHEET NO.	TOTAL SHEETS
7	KANSAS	87 N-0061-01	1998	63	91

NOTES:

All dimensions are to center of markings unless otherwise noted. Does not apply to crosswalk and stopline dimensions.

The cold plastic pavement marking shall be inlaid on asphalt.

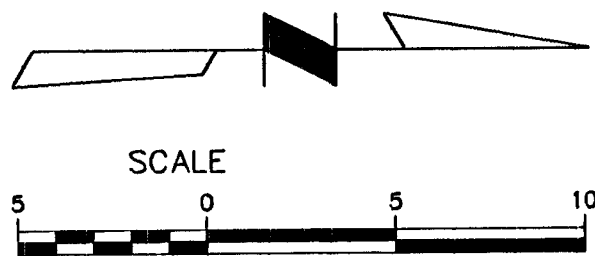

CITY OF WICHITA
BROADWAY AND DEWEY
BROADWAY AND LEWIS
PAVEMENT MARKING
AND STREET LIGHTING

Booker ASSOCIATES INC.
OF KANSAS
Wichita Kansas

SCALE Noted DATE DWG. NO. K9542