


FHWA REGION NO.	STATE	PROJECT NO.	YEAR	SHEET NO.	TOTAL SHEETS
7	KANSAS	87N-0081-01	1998	73	91

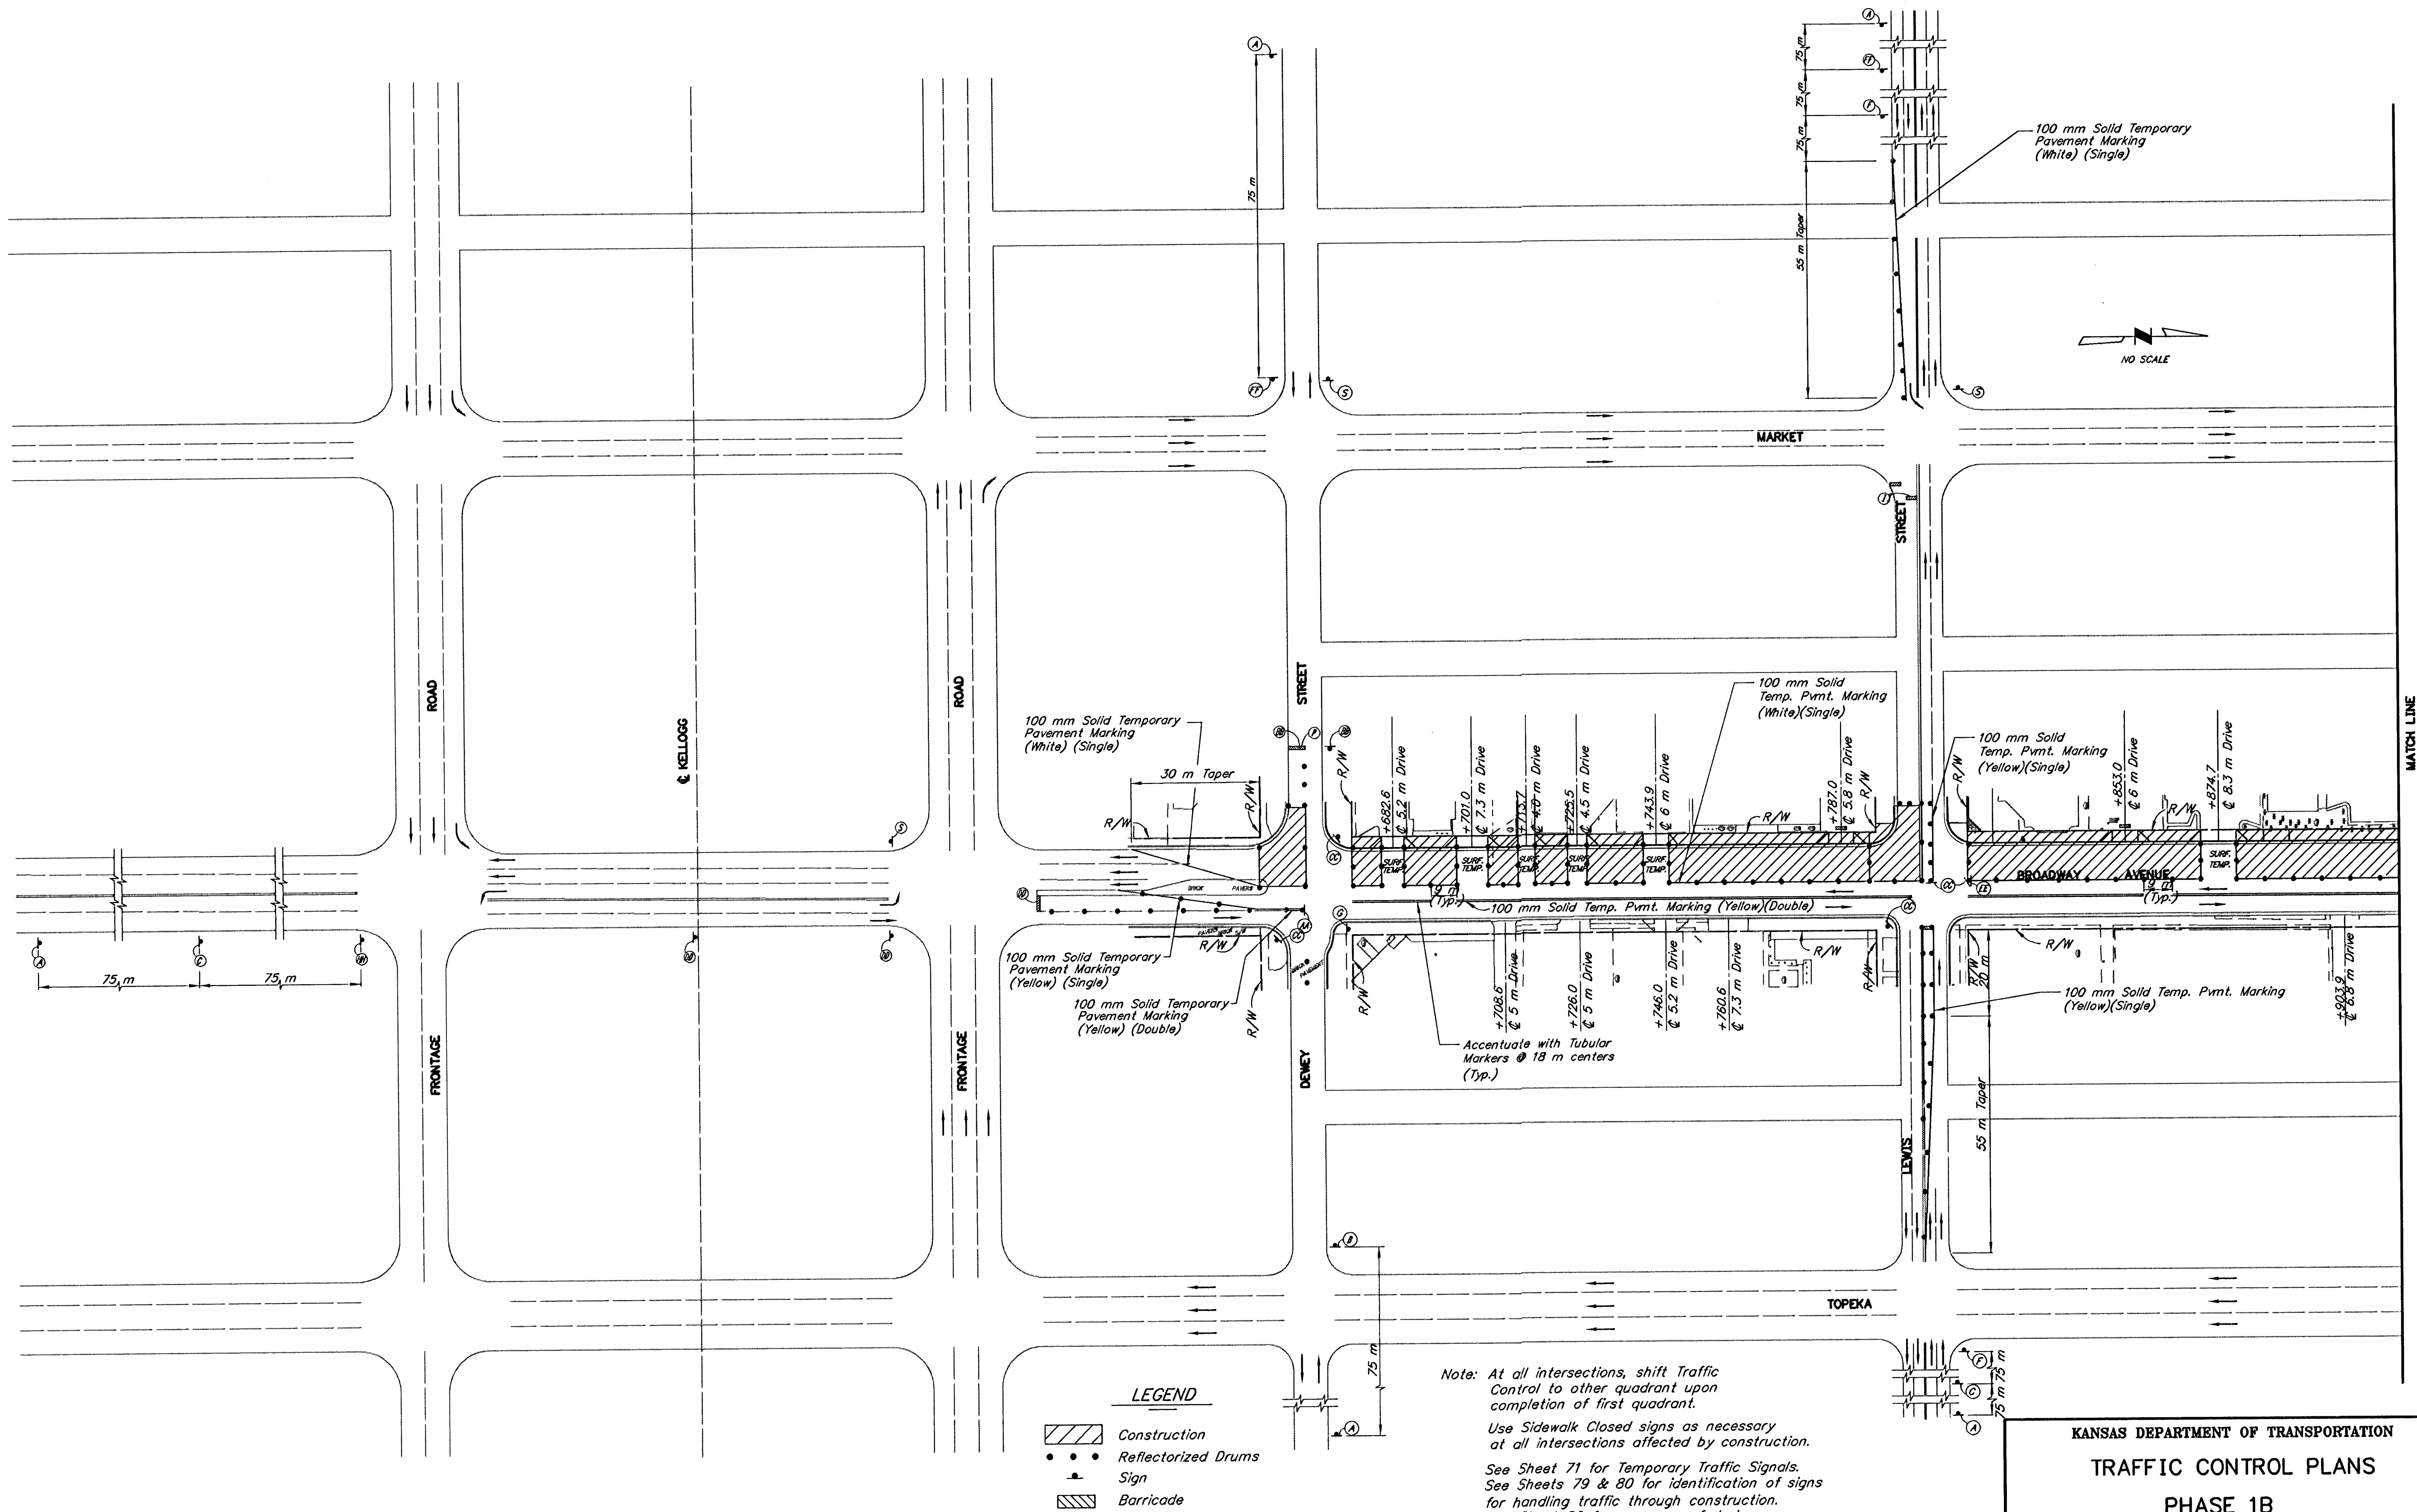

Last Plot-Date: 05/10/95 Plot-Time: 10:20 A.M.

SURV. PLOT CADD DES. KEM CKD. KEM APP. TR. DR. VLW