


FHWA REGION NO.	STATE	PROJECT NO.	YEAR	SHEET NO.	TOTAL SHEETS
7	KANSAS	87N-0061-01	1998	75	91

SURV. PLOT C420 DES. KEM DR. V.L.W. TR. CKD. KEM APP. Last Plot-Date: 05/10/95 Plot-Time: 10:20 A.M.

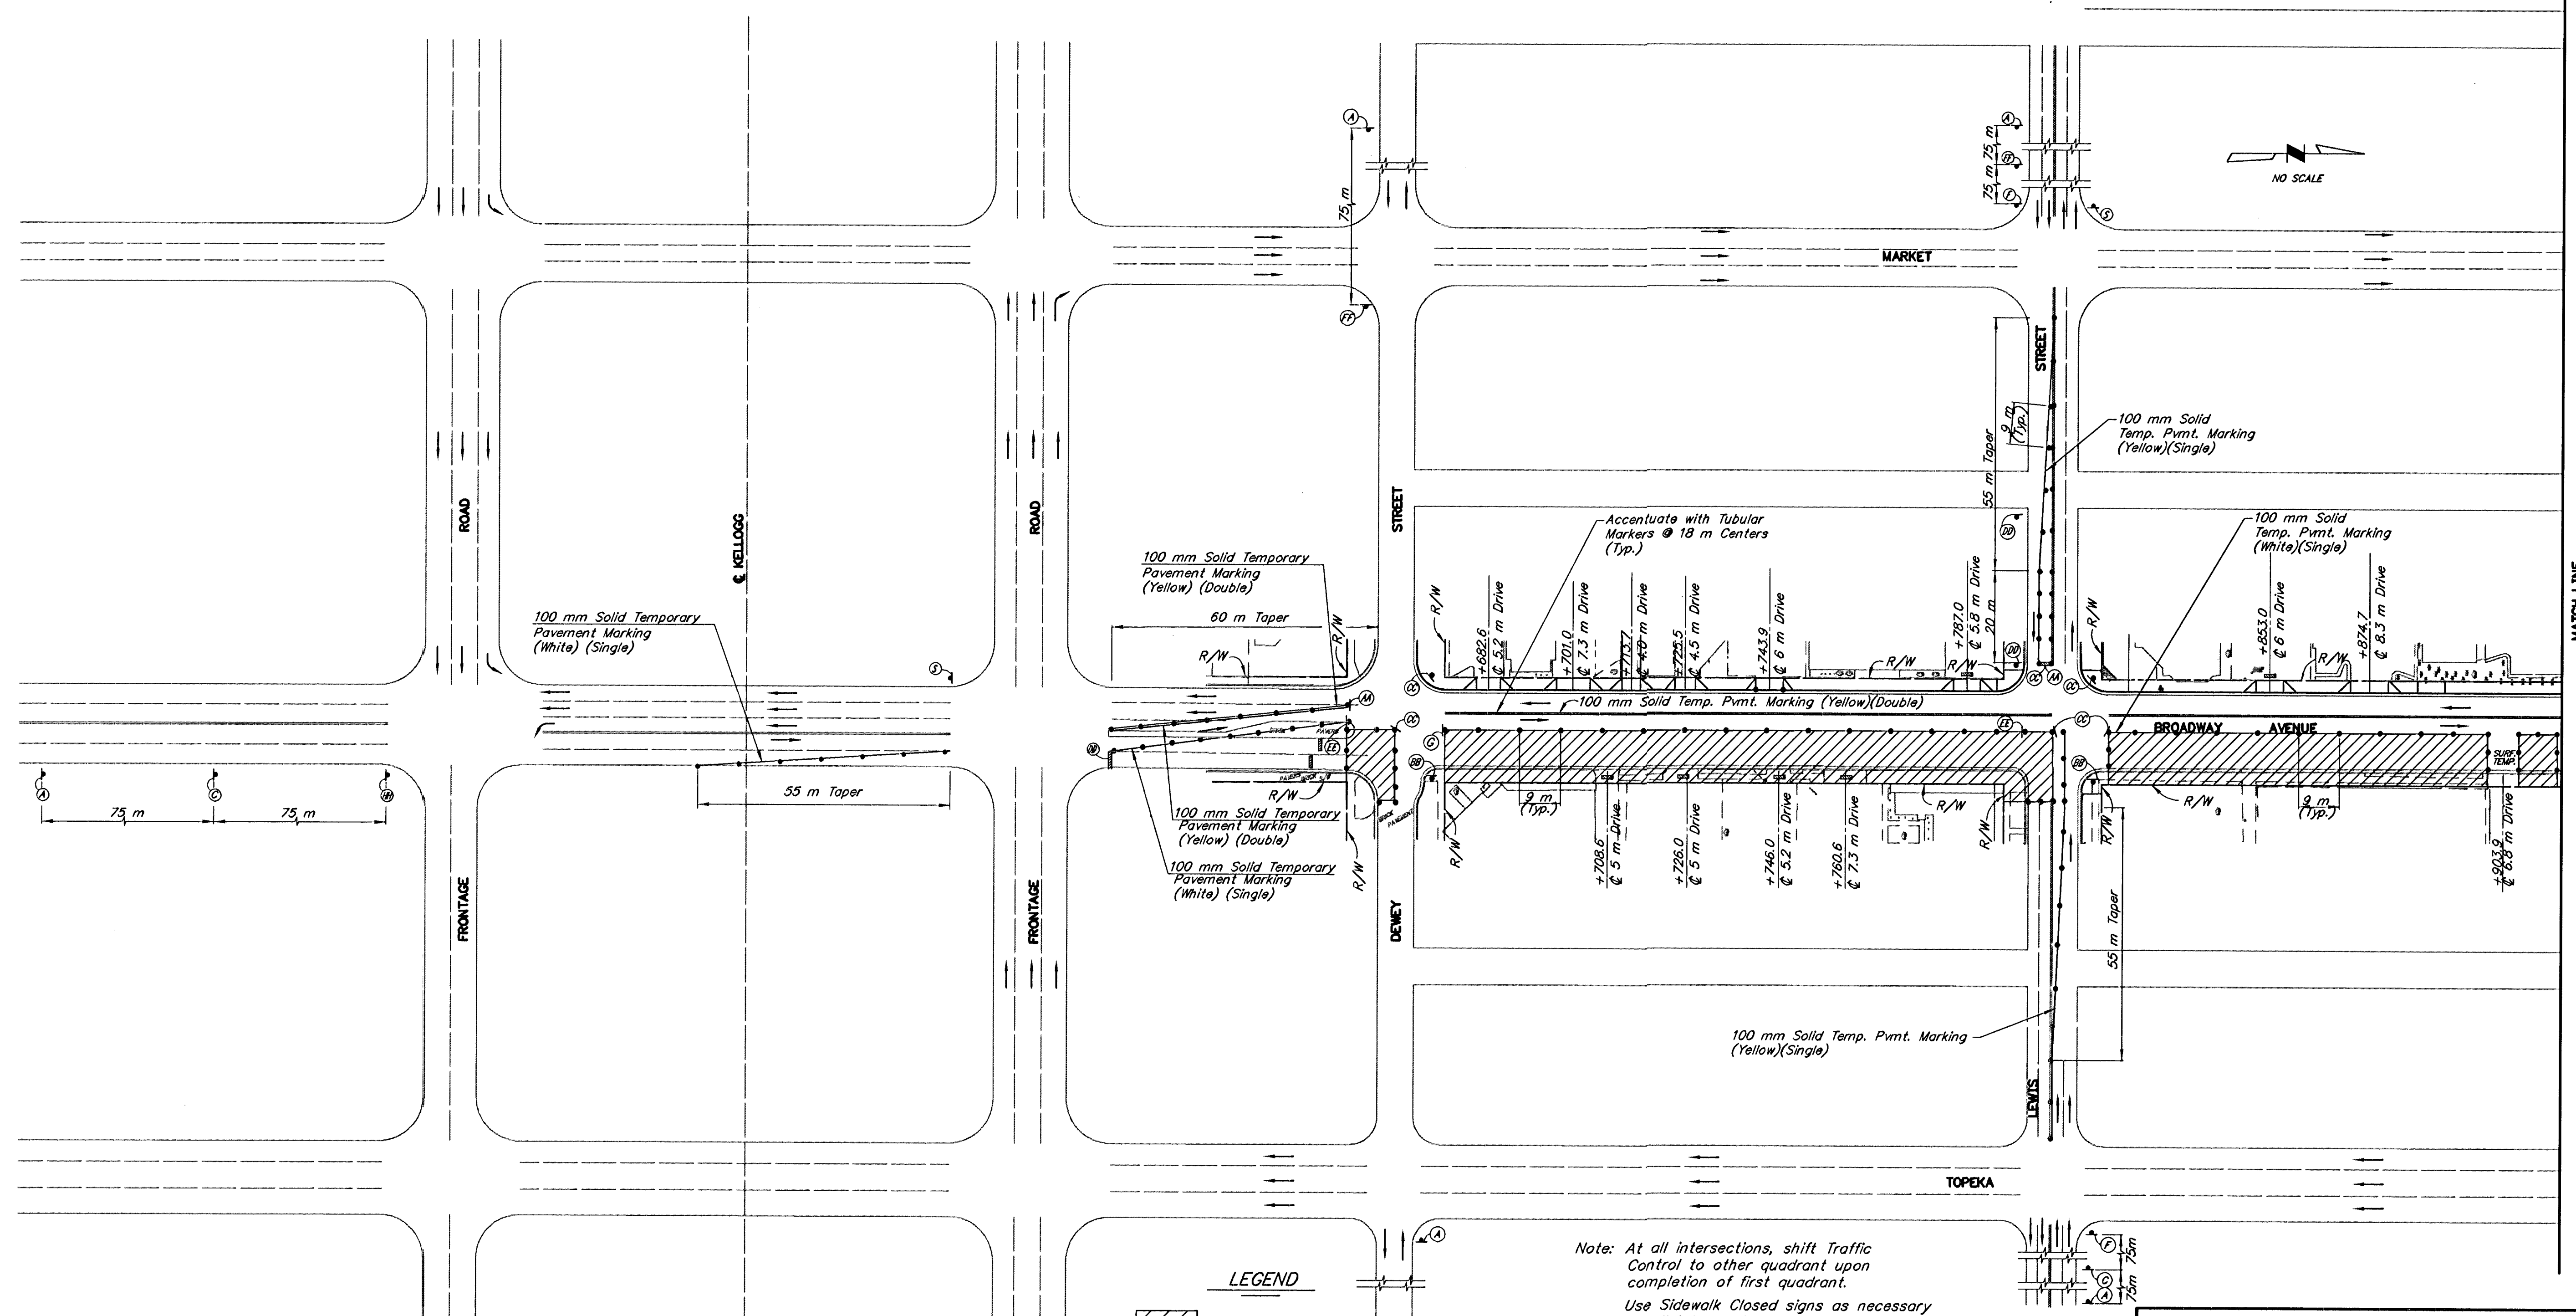

- LEGEND**
- Construction
 - ReflectORIZED Drums
 - Sign
 - Barricade

Note: At all intersections, shift Traffic Control to other quadrant upon completion of first quadrant.
 Use Sidewalk Closed signs as necessary at all intersections affected by construction.
 See Sheet 71 for Temporary Traffic Signals.
 See Sheet 79 & 80 for identification of signs for handling traffic through construction.
 See Sheet 80 for summary of devices and recapitulation of quantities.

KANSAS DEPARTMENT OF TRANSPORTATION
TRAFFIC CONTROL PLAN
PHASE 2A