


FWHA REGION NO.	STATE	PROJECT NO.	YEAR	SHEET NO.	TOTAL SHEETS
7	KANSAS	87N-0061-01	1998	76	91

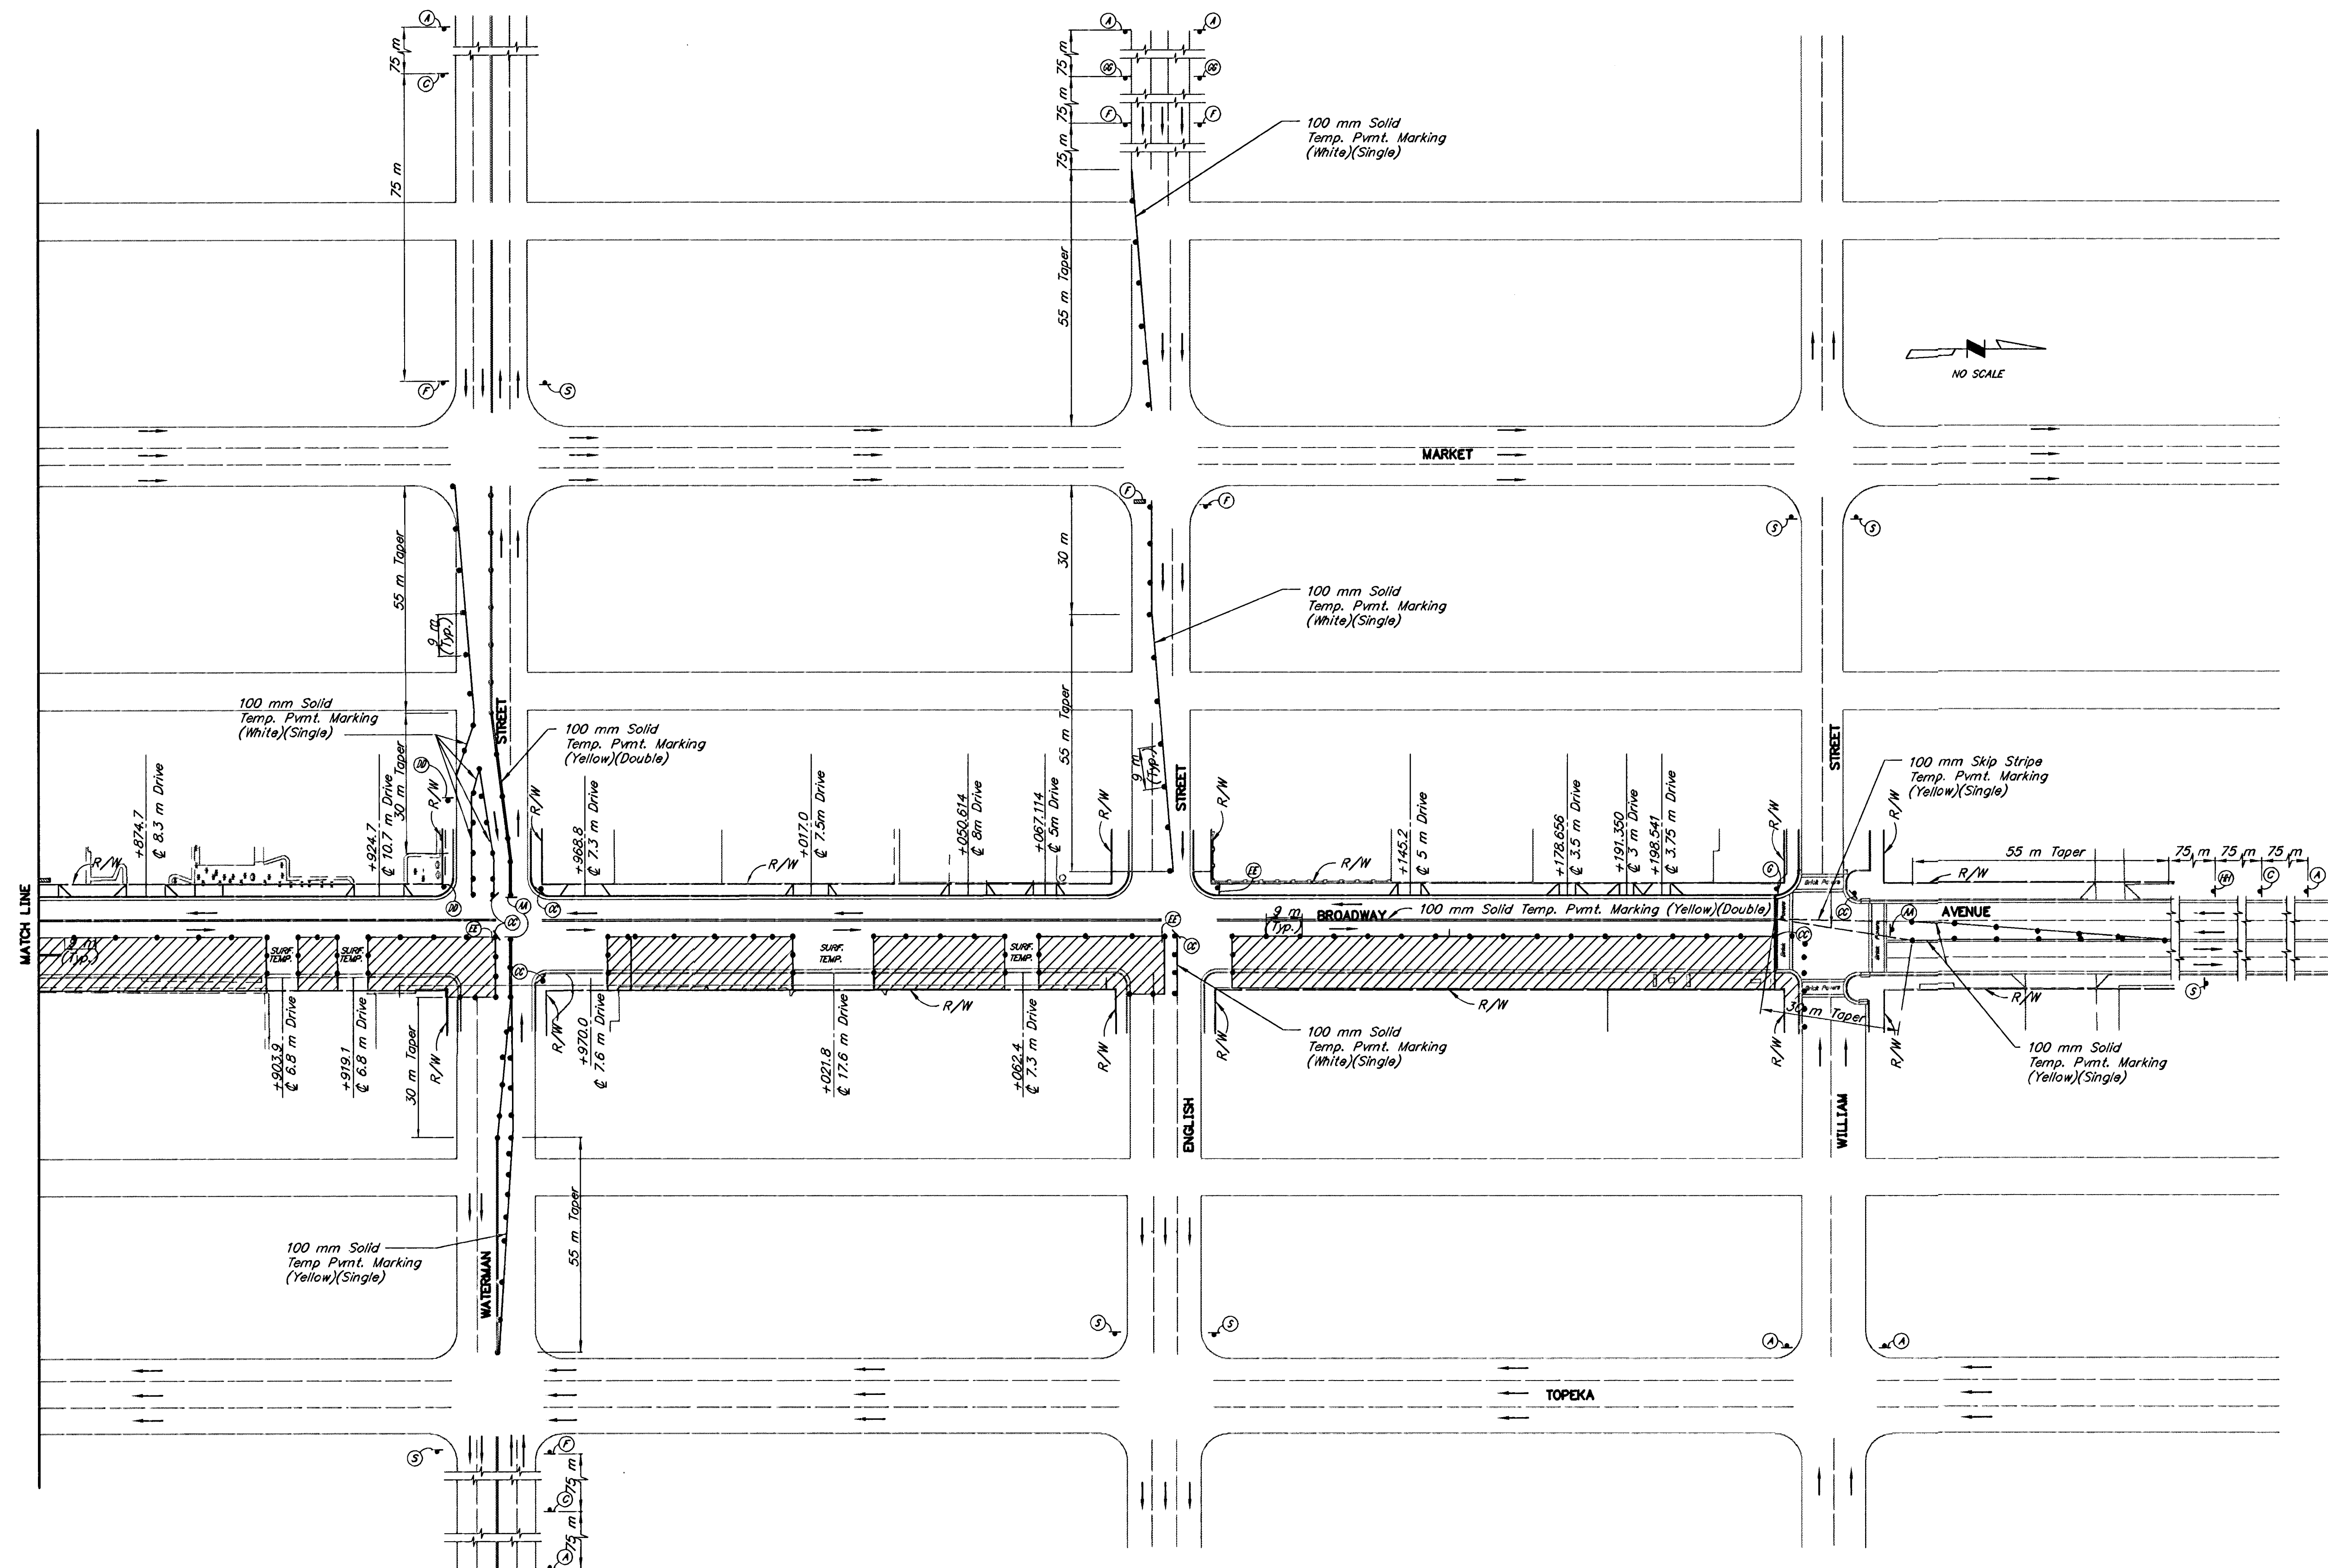

LEGEND

-  Construction
 Reflectorized Drums
 Sign
 Barricade

NOTE:

*At intersection of Broadway & English,
shift Traffic Control to other quadrant
upon completion of first quadrant.*

*Use Sidewalk Closed signs as necessary
at all intersections affected by construction.*

See Sheet 72 for Temporary Traffic Signals.
See Sheets 79 & 80 for identification of signs
for handling traffic through construction.
See Sheet 80 for summary of devices
and recapitulation of quantities.

KANSAS DEPARTMENT OF TRANSPORTATION
TRAFFIC CONTROL PLAN
PHASE 2A

Last Plot-Date: 05/10/95 **Plot-Time:** 10:20 A.M.

APP.

TR.

DR. VLW

DES. KEM

PLOT CADD

URV.

C: \METRIC\2PP200
SCALE 1:200