
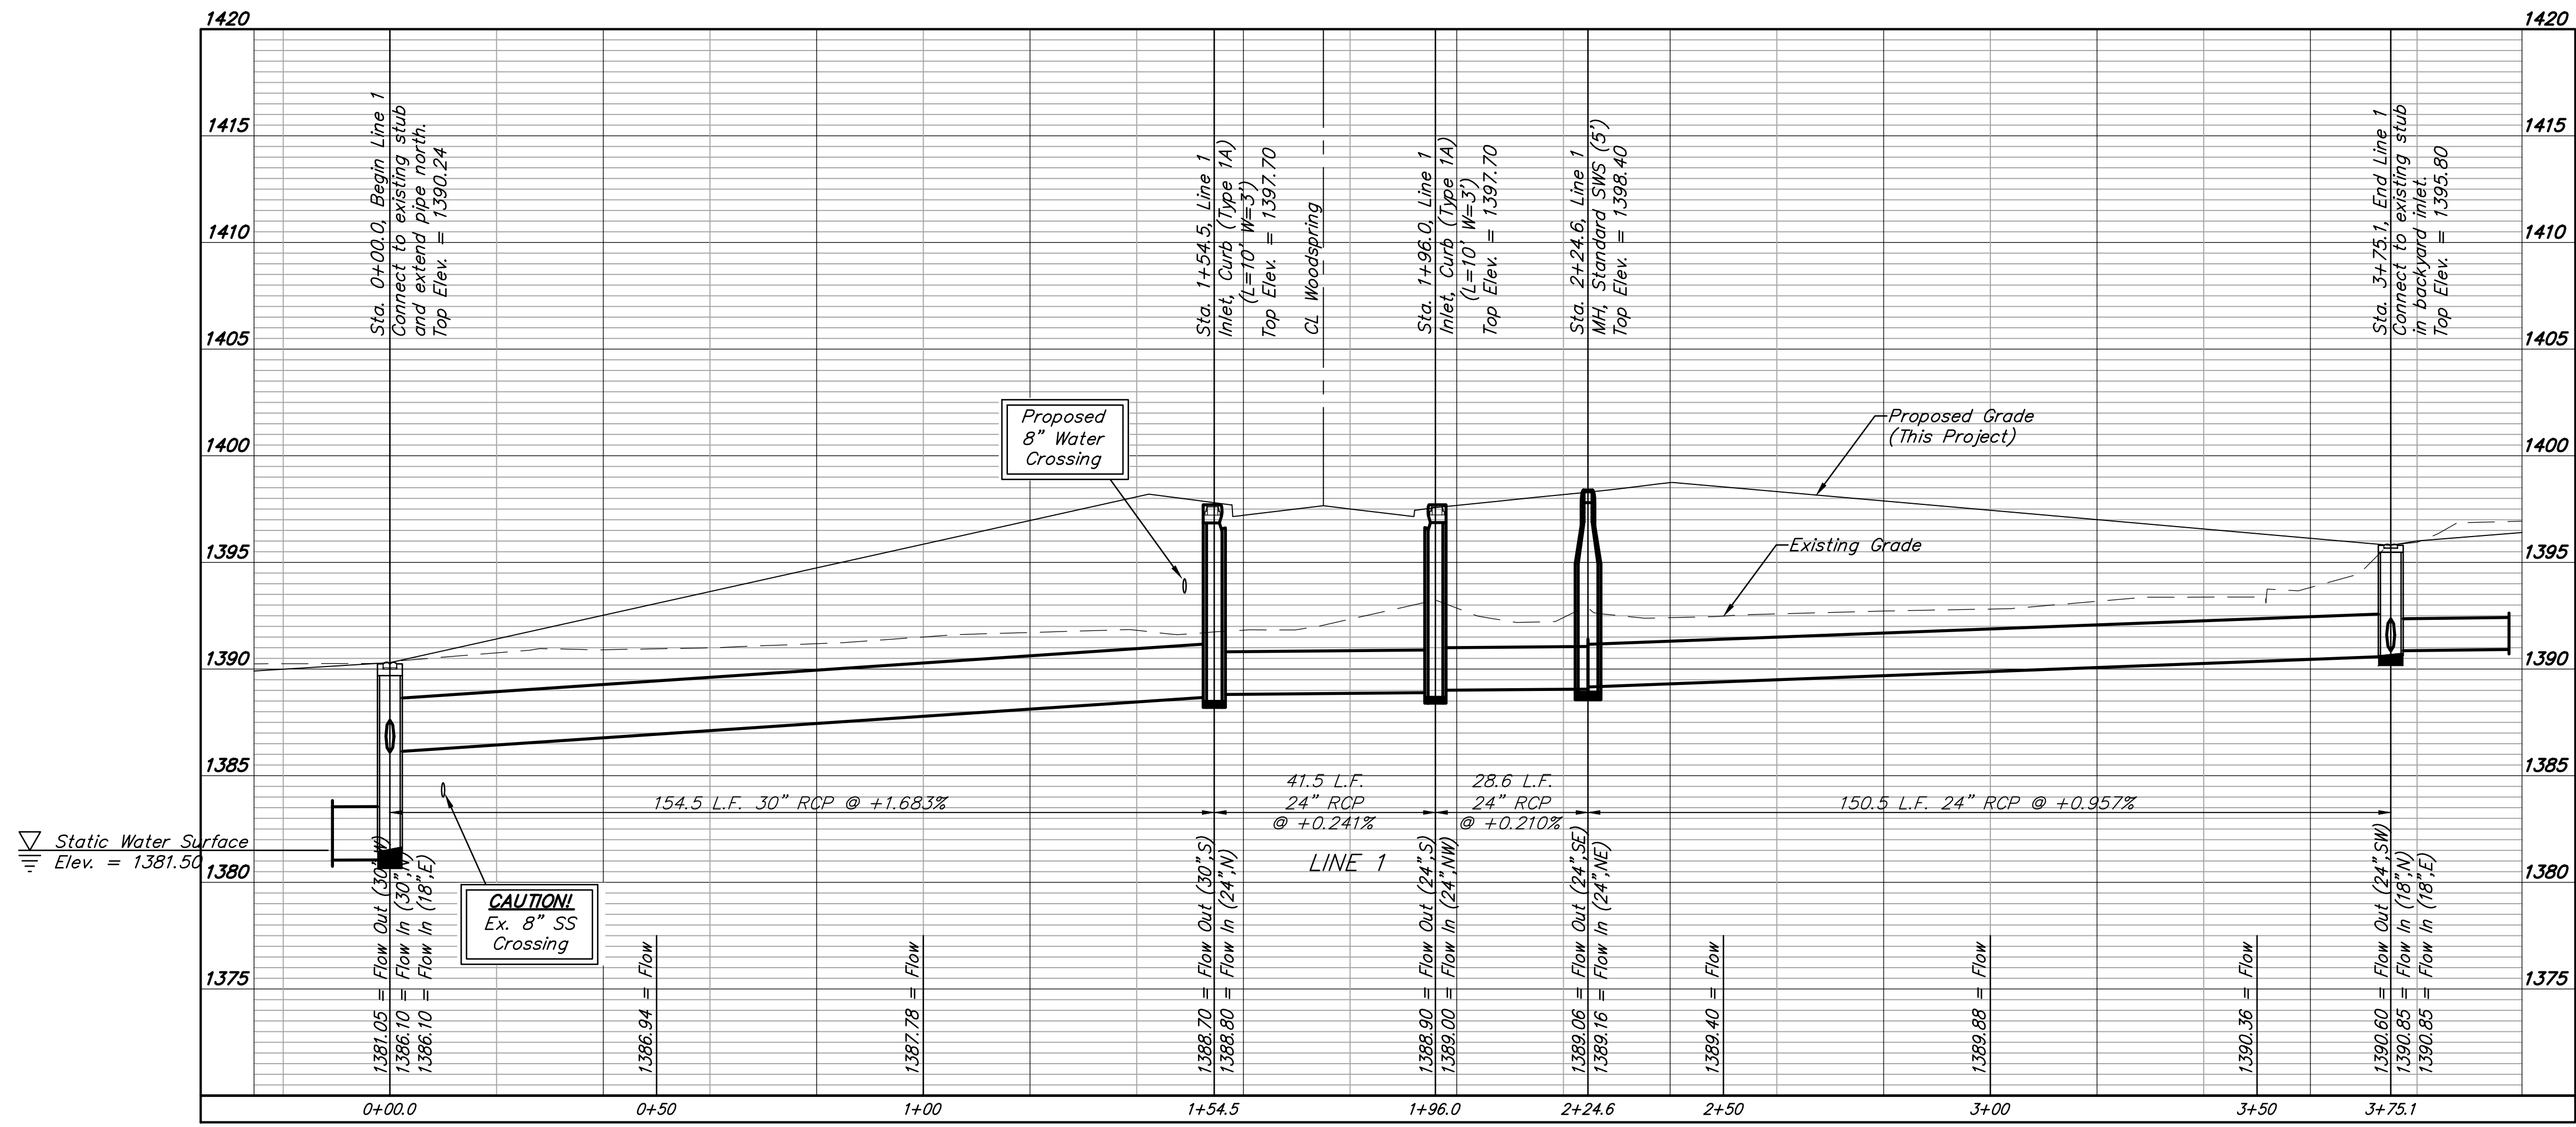
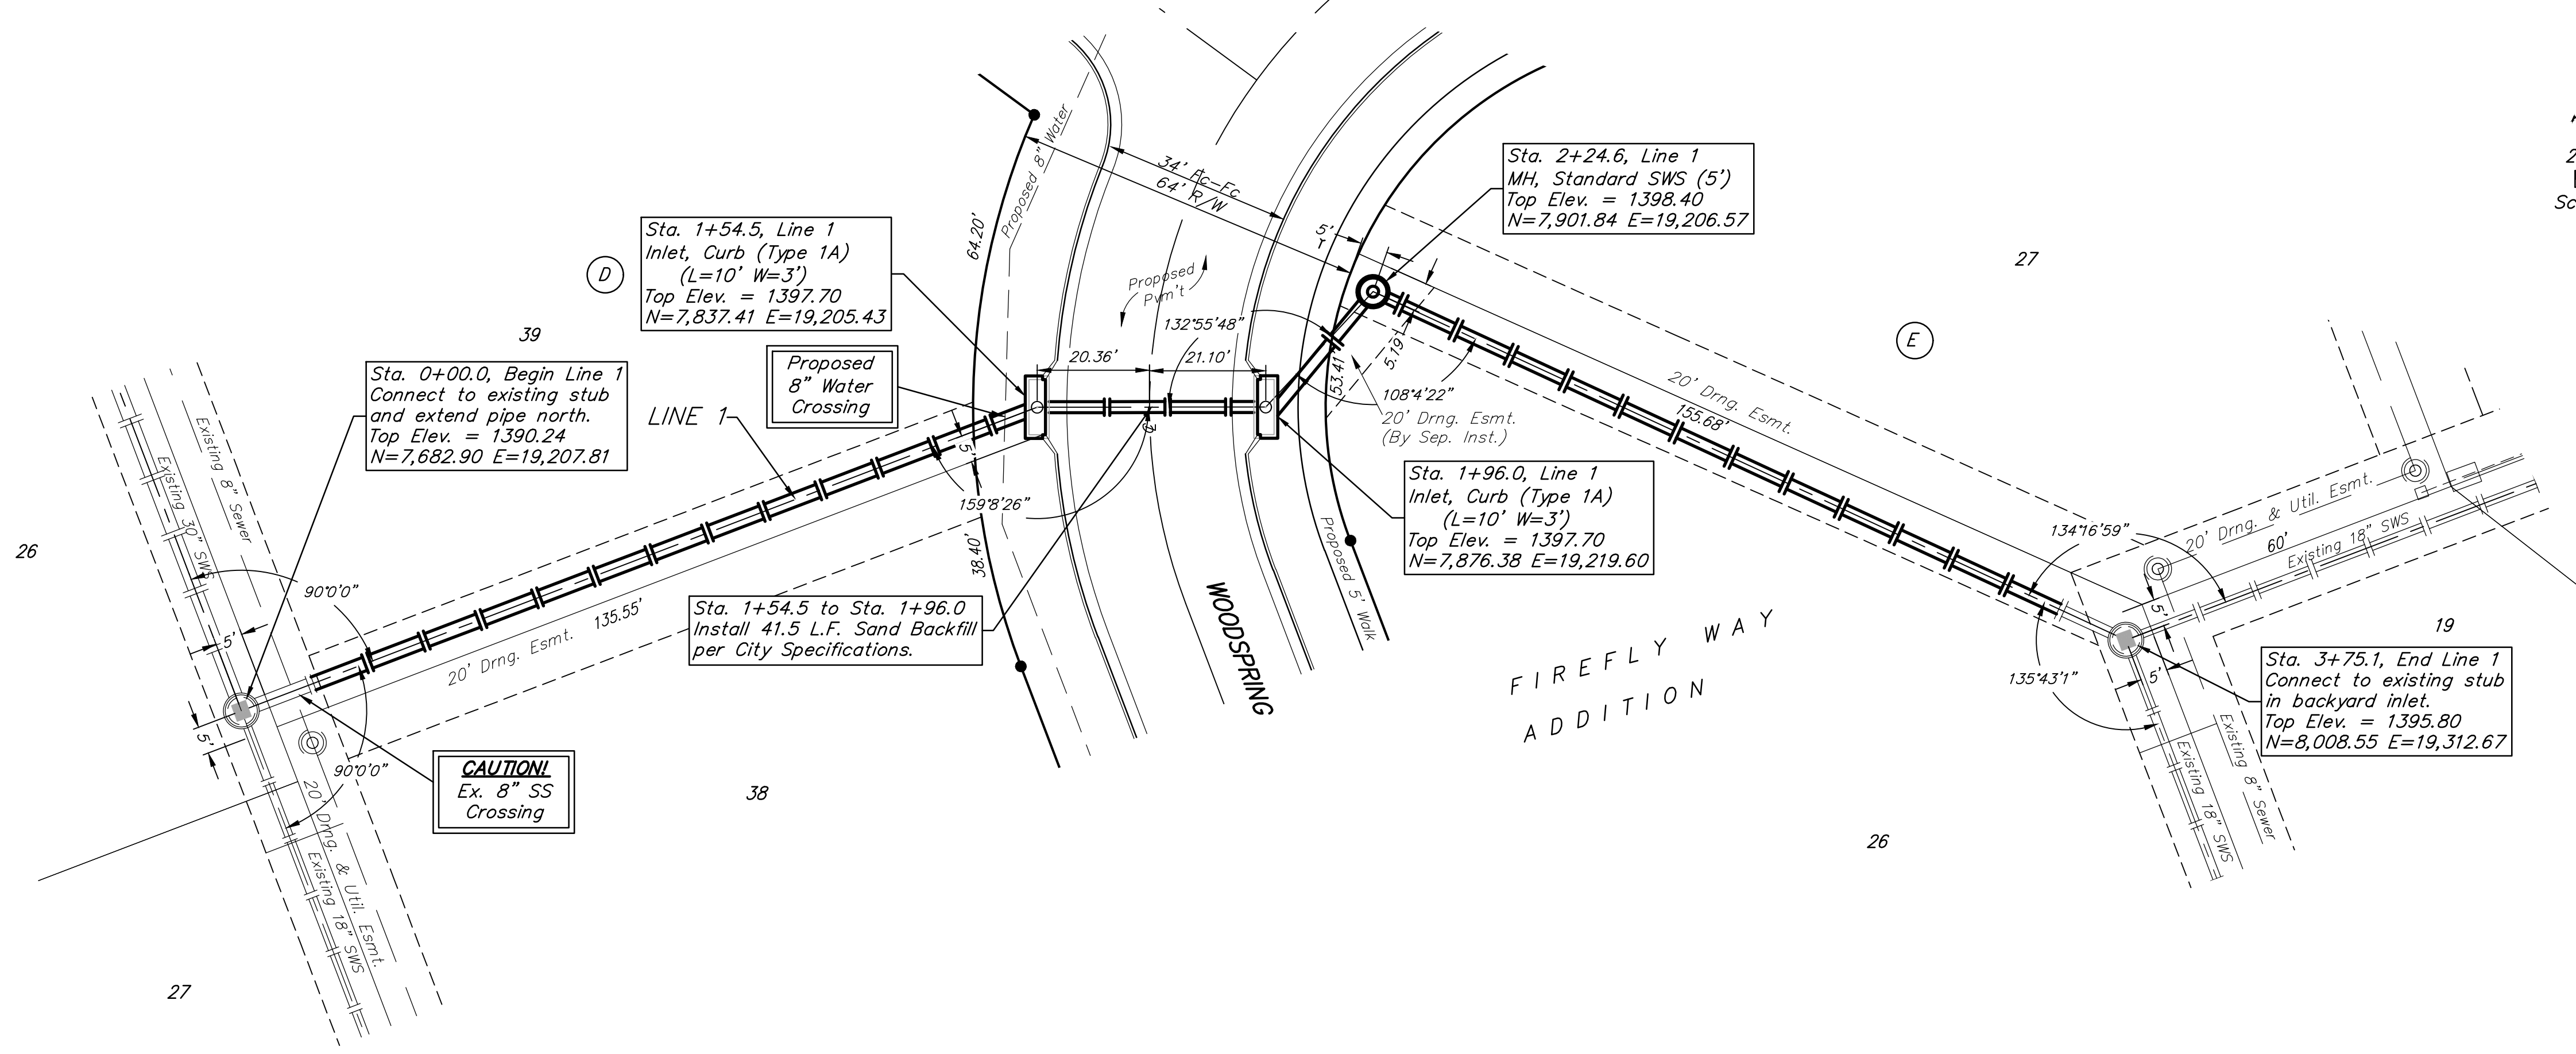


**BENCHMARKS:**

BM #1: "□" on top of curb near the NW corner of Lot 28, Block E, Firefly Way Addition.  
Elev. = 1399.50 NAVD88

BM #2: "□" on top of curb near the NE corner of Lot 34, Block D, Firefly Way Addition.  
Elev. = 1400.76 NAVD88

BM #3: "□" on top of curb near the NW corner of Lot 27, Block E, Firefly Way Addition.  
Elev. = 1398.85 NAVD88

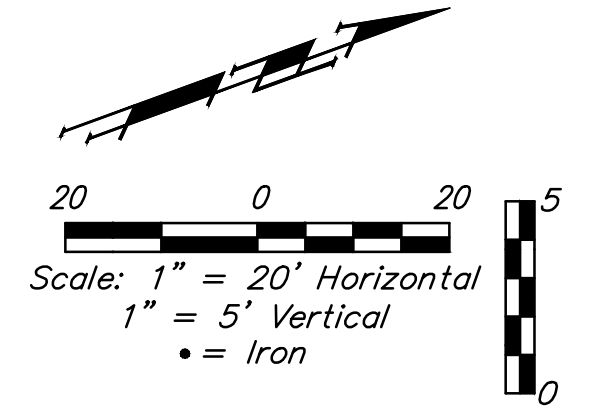

**BAUGHMAN COMPANY**

315 Ellis St.  
Wichita, KS 67211  
316-262-7271  
BaughmanCo.com

FIREFLY WAY ADDITION  
Phase 5

**LINE 1**

STORM WATER SEWER  
IMPROVEMENTS

PROJECT NUMBER:  
20-06-E608

DESIGN: AEG DRAWN: TMS

DATE: May 17, 2021

SHEET **5** OF **28**

File: E:\Projects\Firefly Way-Ritchie\_16-04-P195\Engineering\Phase 5\StSWS\STRsws.dwg