


\* Offset dimension for inlets are measured from the inside face of the box structure nearest the curb to the centerline of the street right of way

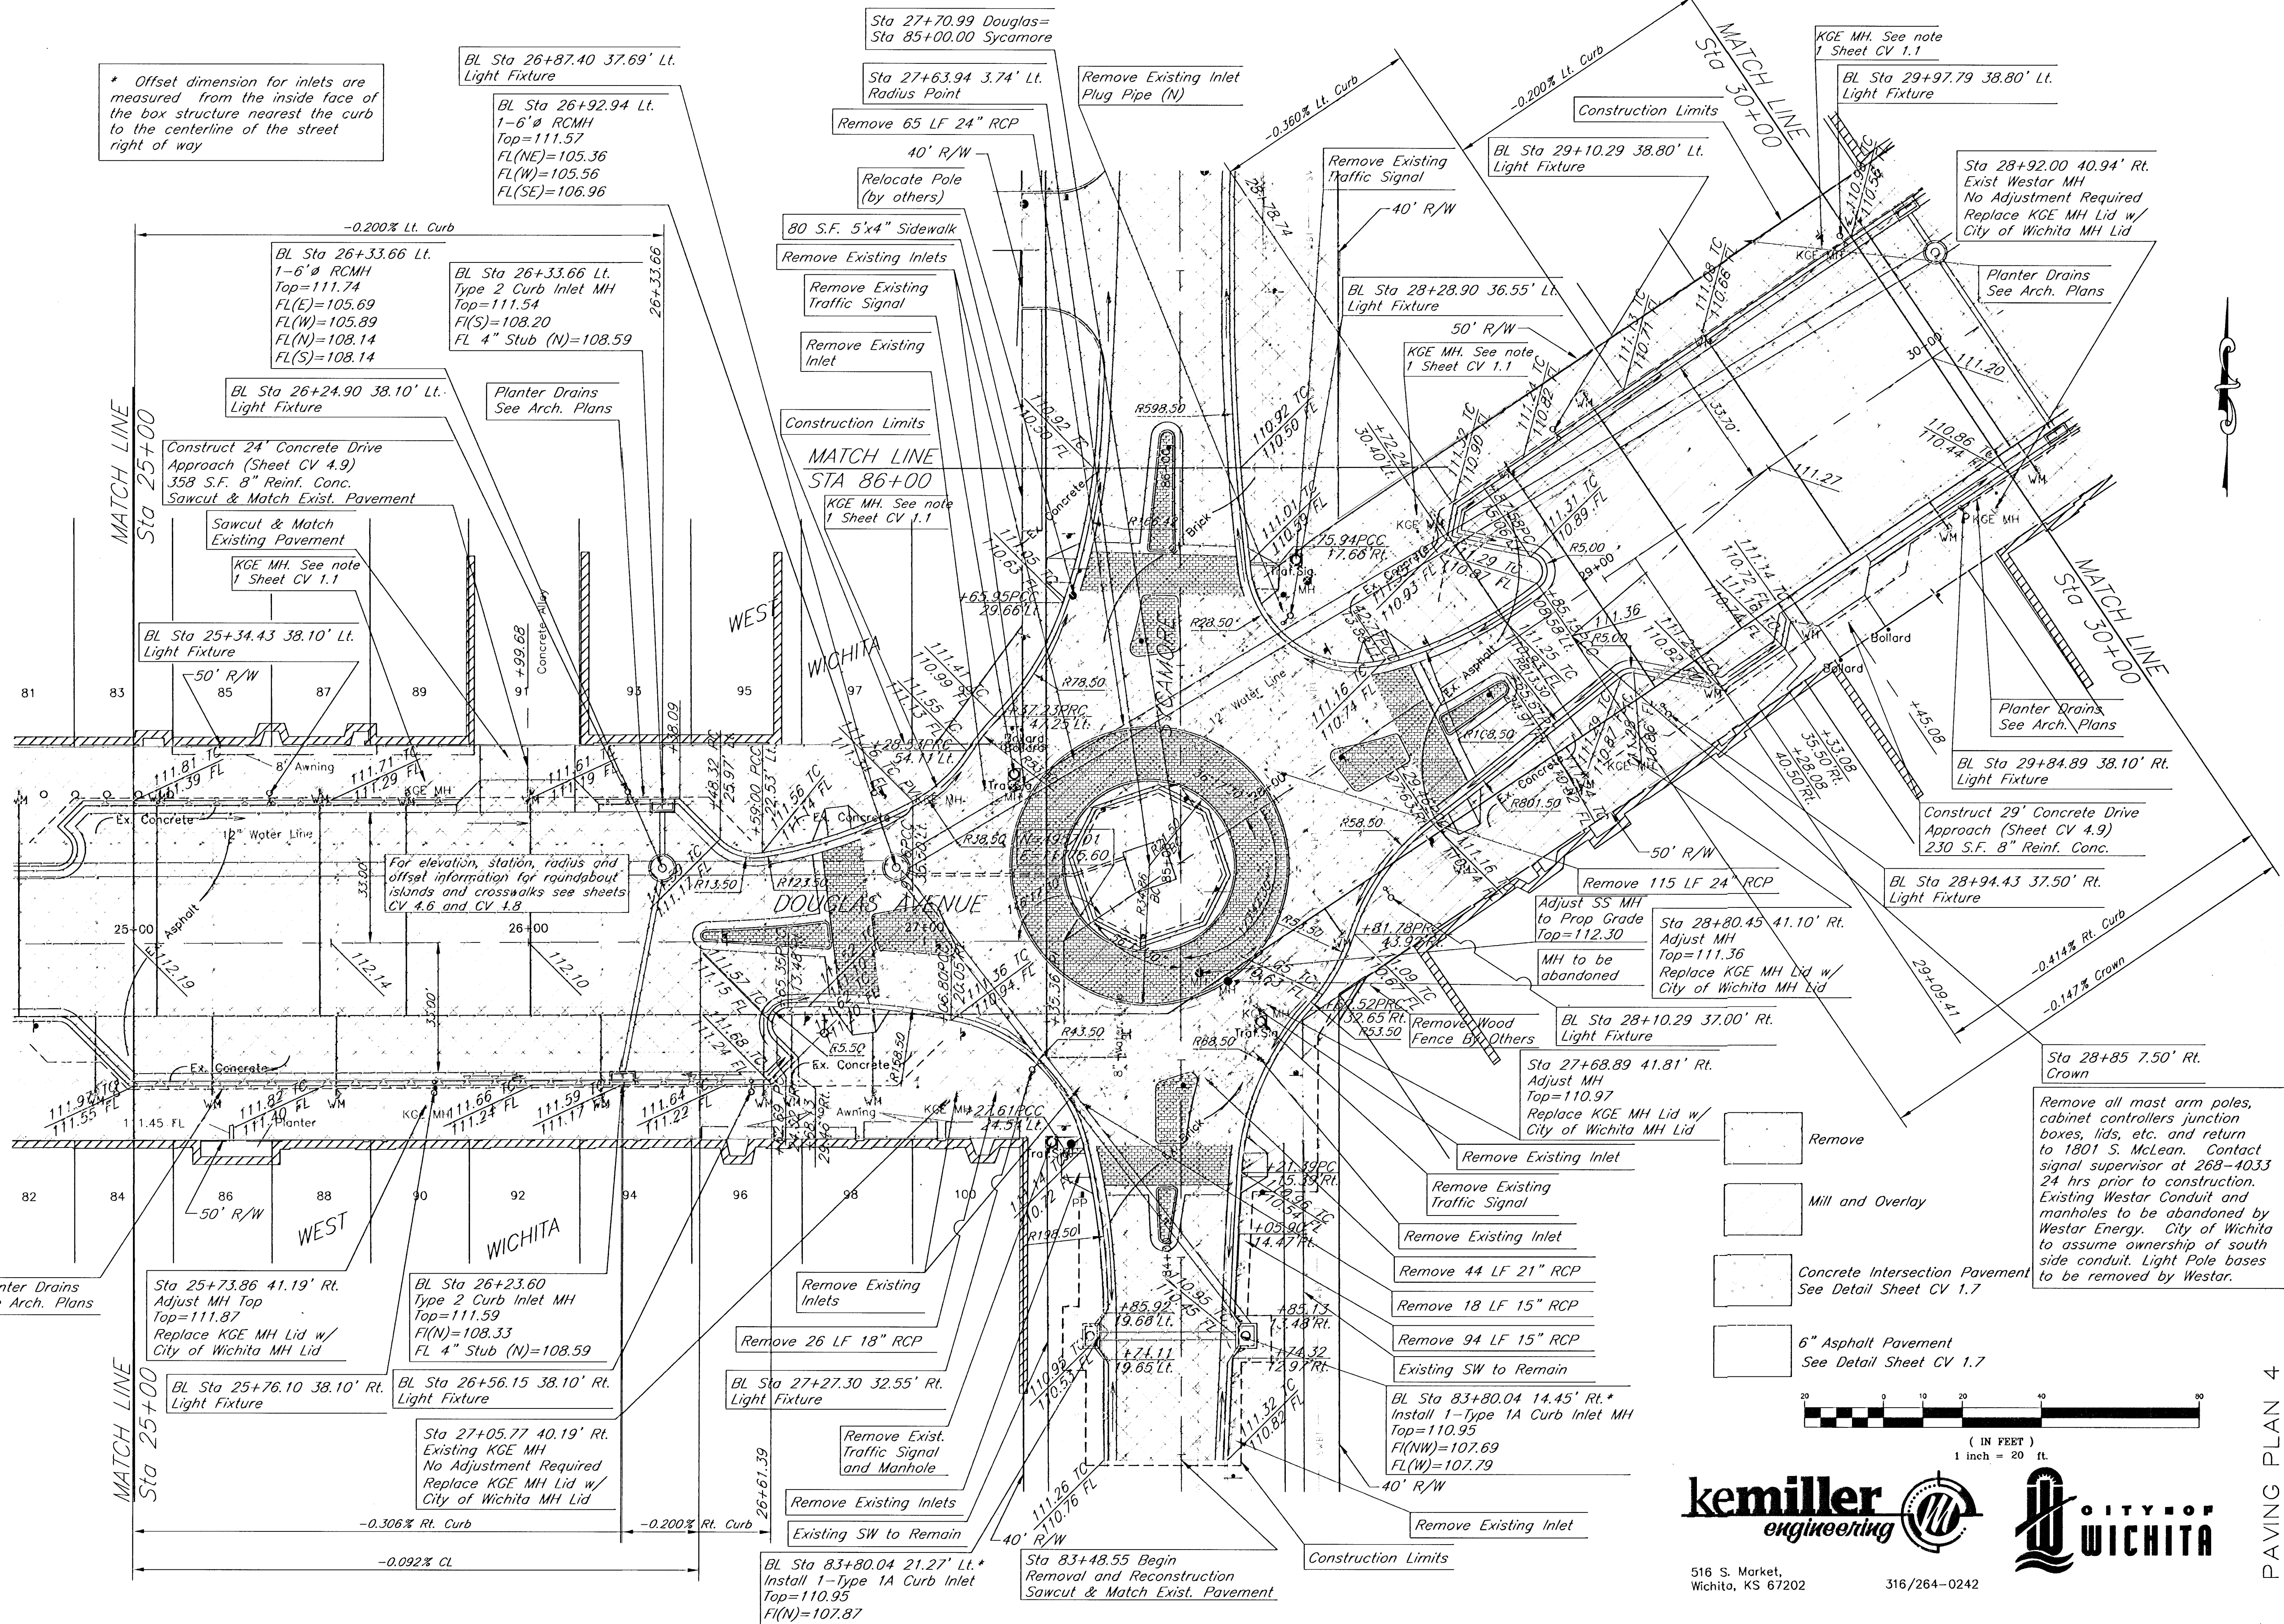

MATCH LINE  
Sta 25+00

MATCH LINE  
Sta 25+00

MATCH LINE  
Sta 30+00


MATCH LINE  
Sta 30+00

MATCH LINE  
Sta 86+00



516 S. Market,  
Wichita, KS 67202

316/264-0242

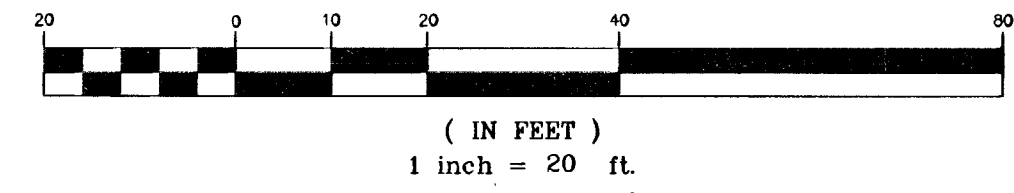

- Remove
- Mill and Overlay
- Concrete Intersection Pavement  
See Detail Sheet CV 1.7
- 6" Asphalt Pavement  
See Detail Sheet CV 1.7

Remove all mast arm poles, cabinet controllers junction boxes, lids, etc. and return to 1801 S. McLean. Contact signal supervisor at 268-4033 24 hrs prior to construction. Existing Westar Conduit and manholes to be abandoned by Westar Energy. City of Wichita to assume ownership of south side conduit. Light Pole bases to be removed by Westar.

**McCluggage Van Sickle & Perry**  
ARCHITECTS PLANNERS LANDSCAPE ARCHITECTS  
12 S. WASHINGTON WICHITA, KANSAS 67202  
P.O. BOX 346 WICHITA, KANSAS 67201  
TEL: 620.254.5145 FAX: 620.254.5146

**WEST DOUGLAS STREETSCAPE  
ARKANSAS RIVER TO SENECA  
WICHITA, KANSAS**

PROJECT NO. 472 83608 OCA: 706846  
MAP PROJECT NO. 101008  
DATE: August 7, 2002  
REVISED: August 30, 2002

SHEET  
CV 1.4

PAVING PLAN 4