



MATCH LINE  
Sta 4+50  
B.L. Sta 30+04.62

294.65 L.F. 42" RCP  
CAUTION!! Existing WL  
CAUTION!! Existing Undergound SWBT  
CAUTION!! Existing Undergound SS

Sta 7+44.65 SWS Line 1 =  
Sta 0+00 SWS Line 5  
BL Sta 26+92.94 18.70' Lt.  
Install 1-6" RCMH  
(Sheet CV 3.5)  
Top=111.57  
FI(NE)=105.36  
FI(W)=105.46  
FI(SE)=106.96  
FI 8" Stub(E)=108.74

59.28 L.F. 42" RCP  
Sta 8+03.93 SWS Line 1 =  
Sta 0+00 SWS Line 6 =  
Sta 0+00 SWS Line 7  
BL Sta 26+33.66 18.70' Lt.  
Install 1-6" RCMH  
(Sheet CV 3.5)  
Top=111.74  
FI(E)=105.57  
FI(W)=105.67  
FI(N)=108.14  
FI(S)=108.14

21.07 L.F. 42" RCP

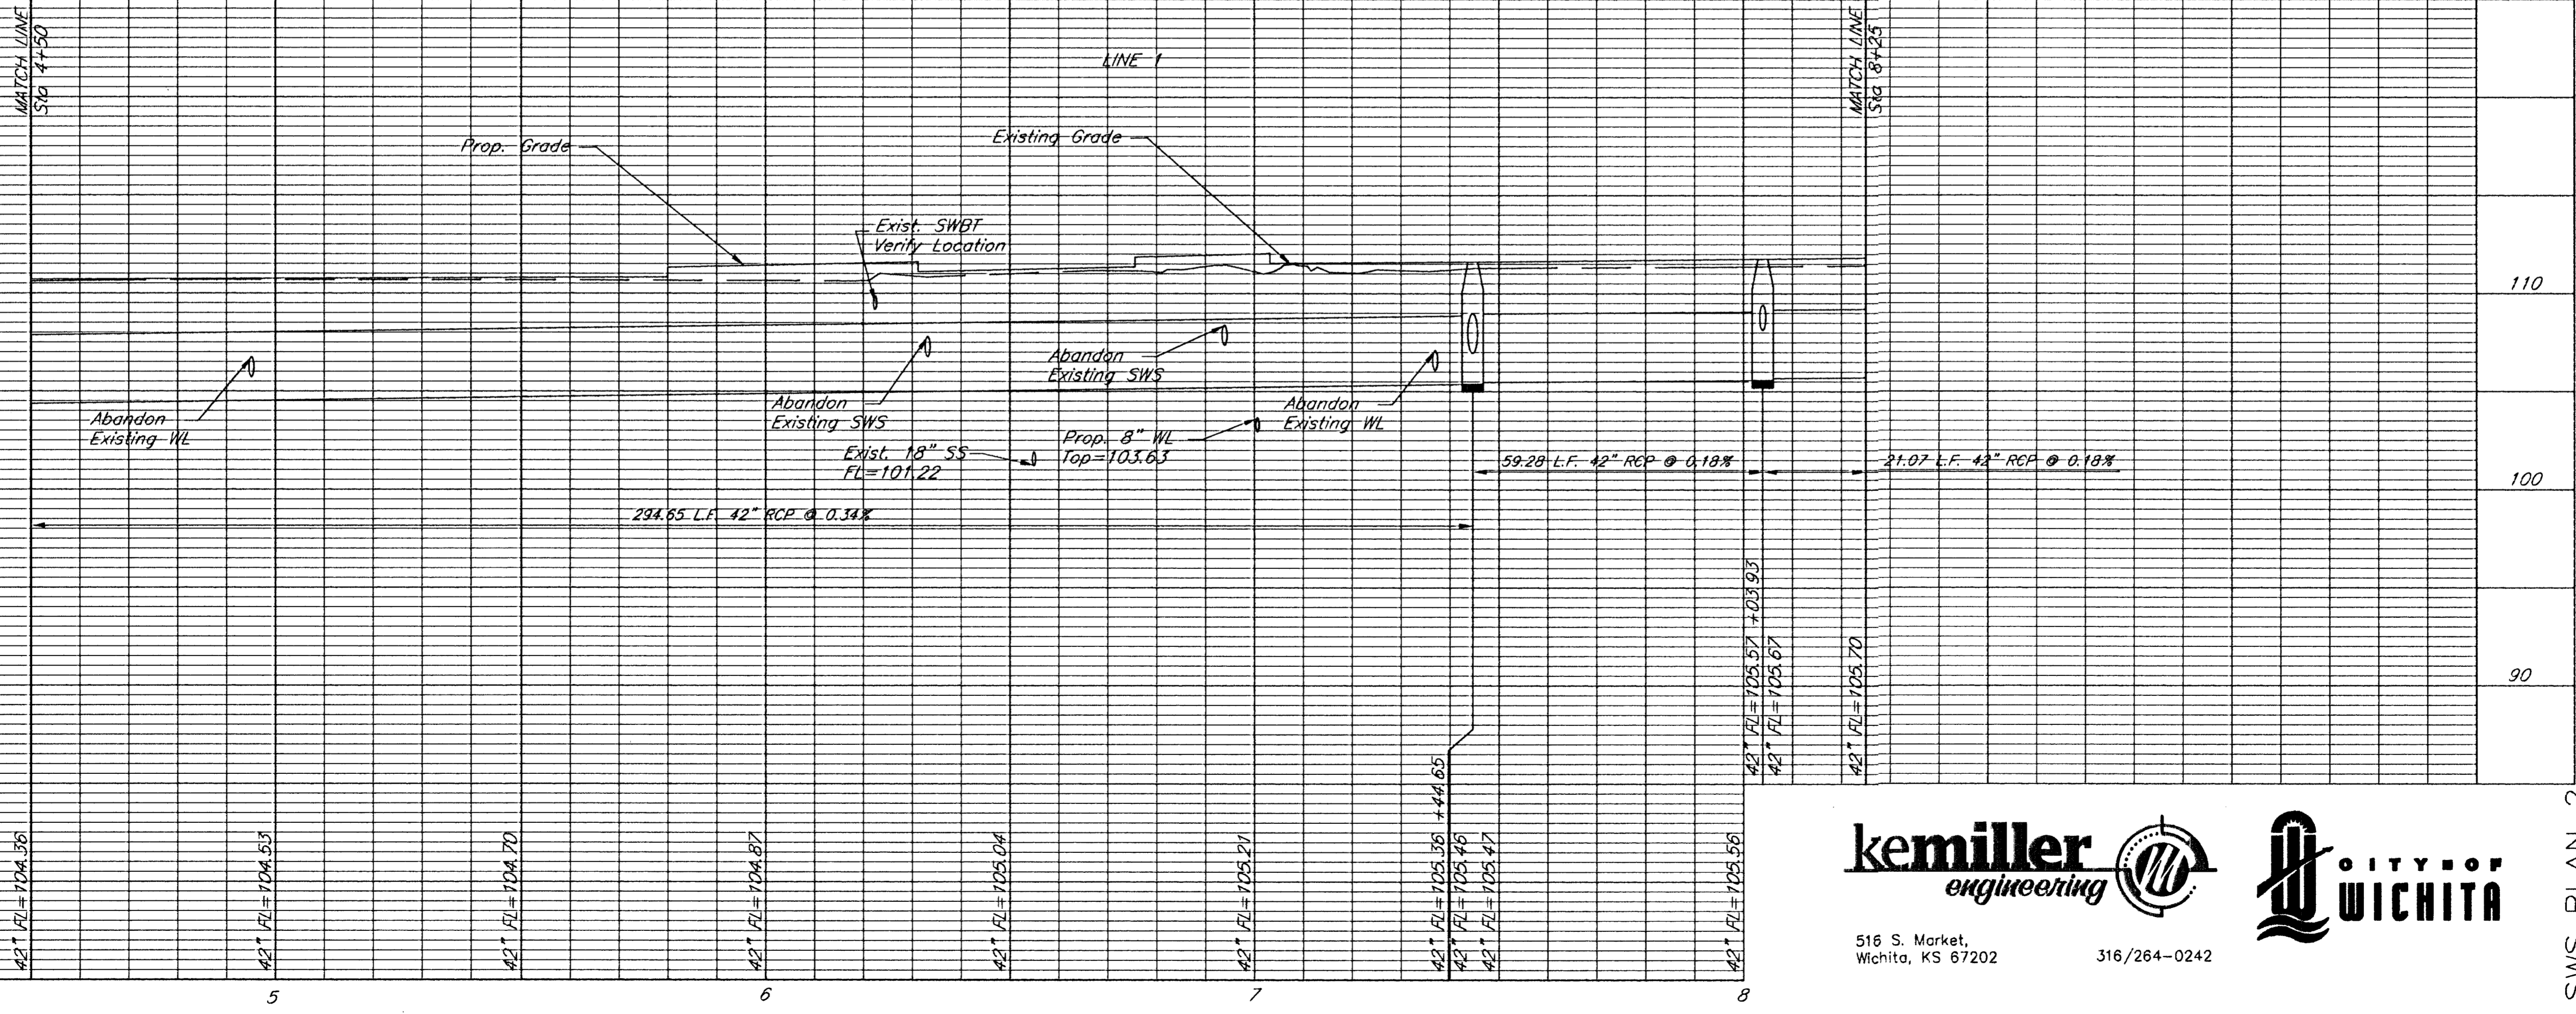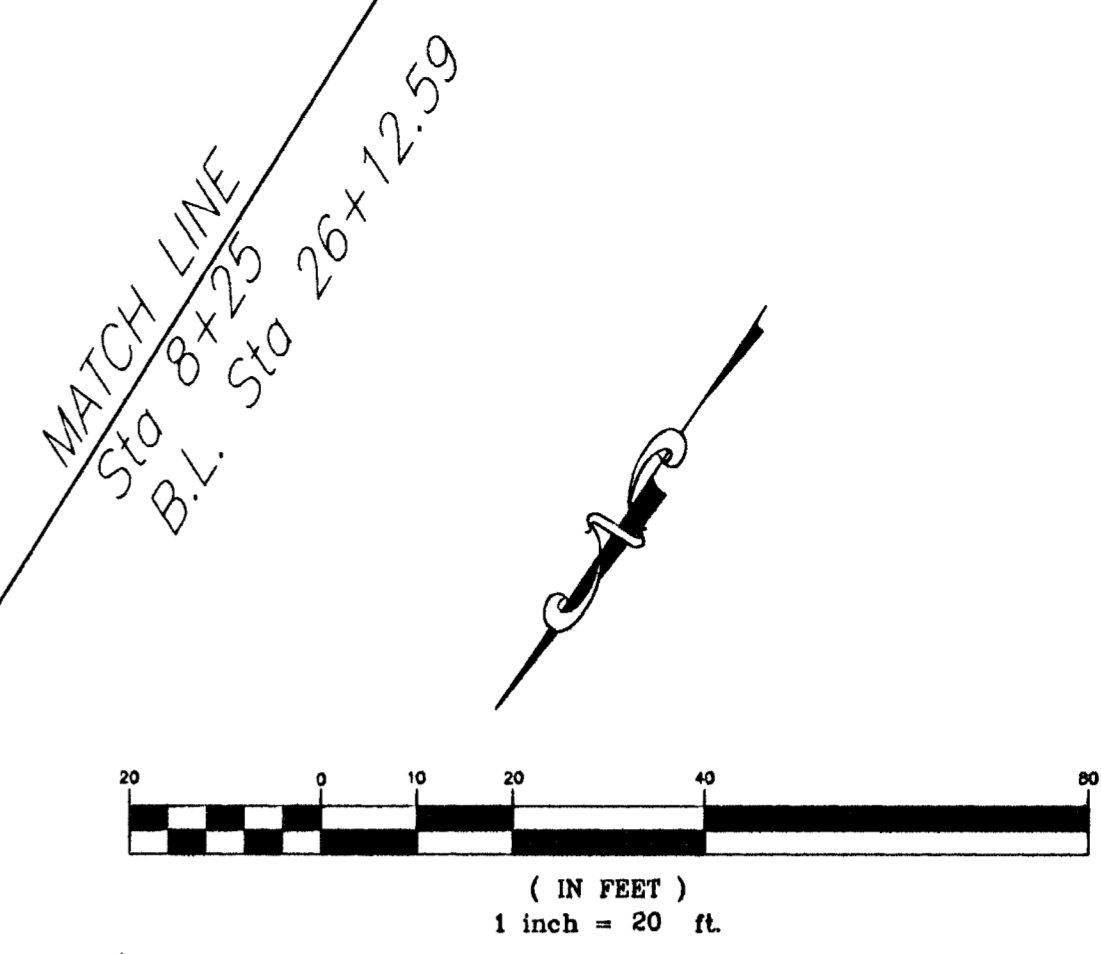

**MCCUGGAGE VAN SICKLE & PERRY**

ARCHITECTS PLANNERS LANDSCAPE ARCHITECTS  
15 S. WASHINGTON WICHITA, KANSAS 67202  
TEL. 316.264.5866 FAX 316.264.5867

WEST DOUGLAS STREETSCAPE  
ARKANSAS RIVER TO SENECA  
WICHITA, KANSAS

PROJECT NO. 472 83608 OCA: 706846  
MVP PROJECT NO. 101008  
DATE: August 7, 2002  
REVISED: August 30, 2002



516 S. Market,  
Wichita, KS 67202

316/264-0242

SHEET  
CV 2.2

SWS PLAN 2