
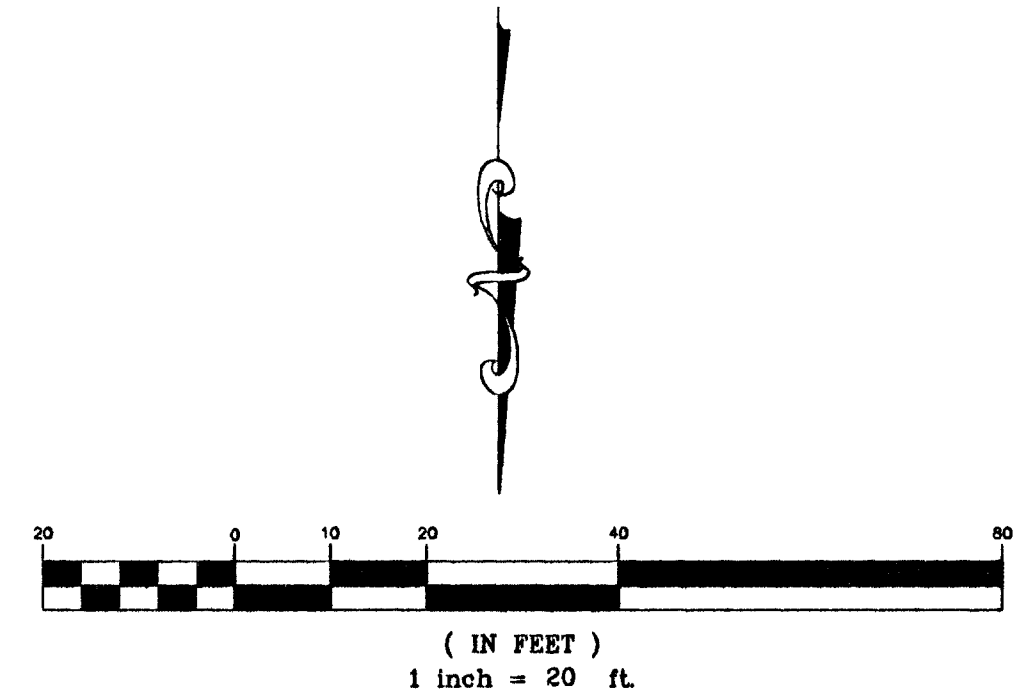


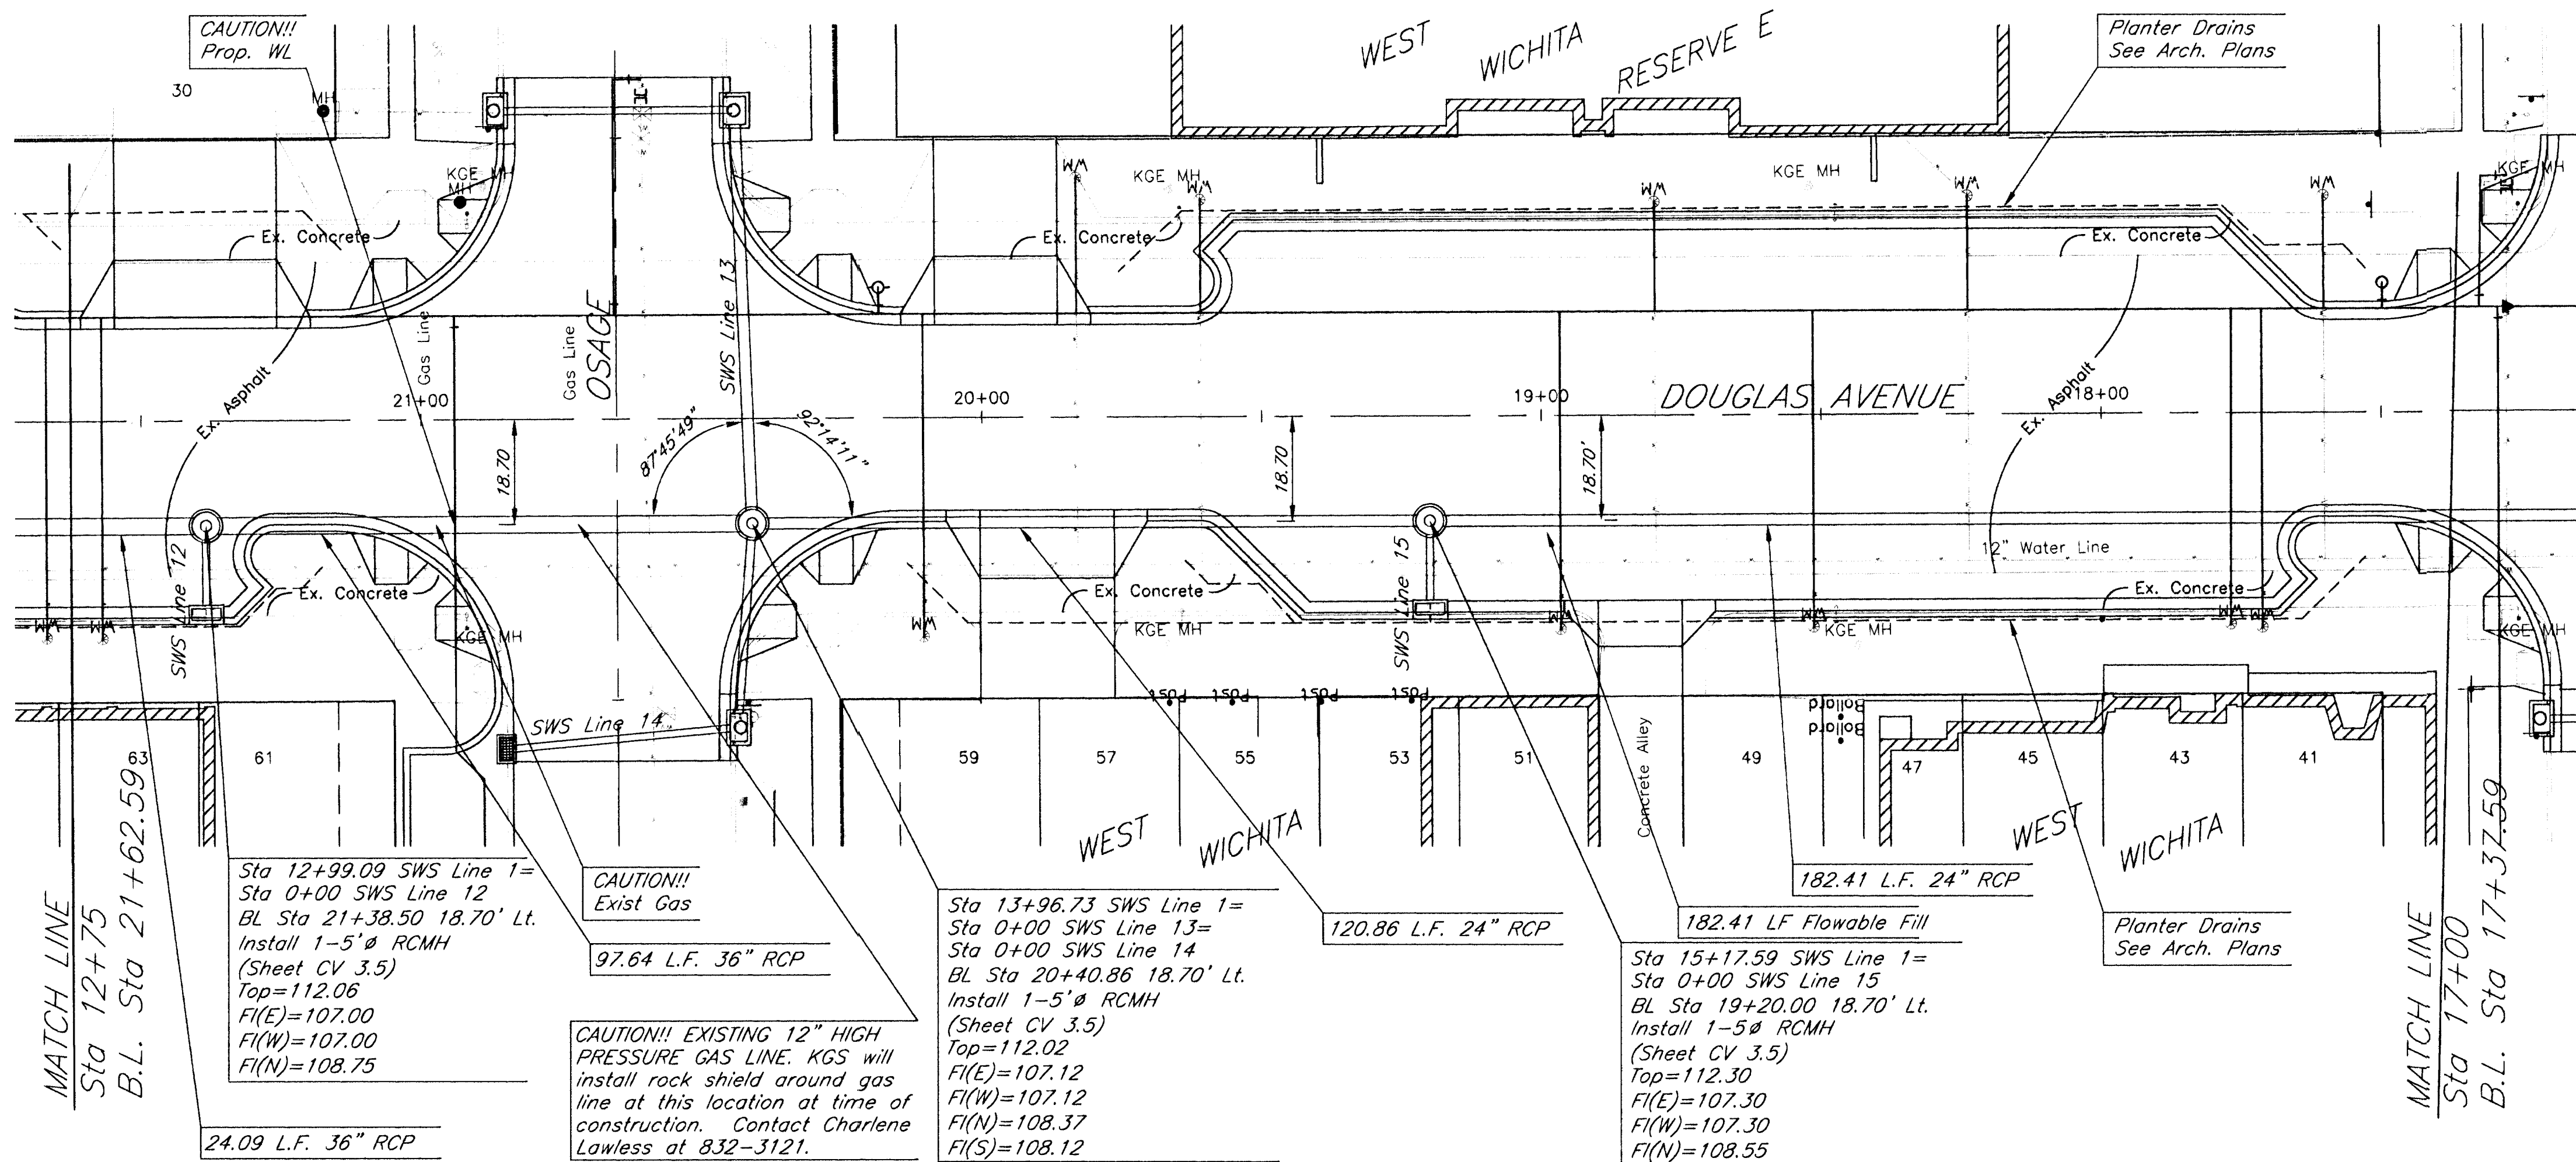

ARCHITECTS PLANNERS LANDSCAPE ARCHITECTS
1215 S. WASHINGTON WICHITA, KANSAS 67202
TEL: 360-2461 FAX: 360-2465

MCCULLOUGH VAN SICKLE & PERRY

WEST DOUGLAS STREETSCAPE
ARKANSAS RIVER TO SENECA
WICHITA, KANSAS

PROJECT NO. 472 83608 OCA: 706846
MVP PROJECT NO. 101008
DATE: August 7, 2002
REVISED: August 30, 2002

SHEET

CV 2.4



516 S. Market,
Wichita, KS 67202



316/264-0242

SWS PLAN 4

