

Sta 0+42.43 SWS Line 2  
BL Sta 32+19.86 Rt.  
Install 1-Type 2 Inlet  
(Sheet CV 3.1)  
ToSp=110.54  
FI(NW)=105.70  
FI 4" Stub (SE)=106.79

Planter Drains  
See Arch. Plans

Sta 0+55.32 SWS Line 3  
BL Sta 30+15.58 Rt.  
Install 1-Type 2 Inlet  
(Sheet CV 3.1)  
Top=110.80  
FI(NW)=106.83  
FI 4" Stub (SE)=107.05

CAUTION!!  
Prop. WL

55.32 L.F. 15" RCP

Sta 0+00 SWS Line 3=  
Sta 0+00 SWS Line 4=  
Sta 4+39.03 SWS Line 1  
BL Sta 30+15.58 Lt.  
Top=110.86  
FI(NE)=104.12  
FI(SW)=104.32  
FI(SE)=106.57  
FI(NW)=106.57



CAUTION!!  
Exist WL

13.03 L.F. 15" RCP

Sta 0+00 SWS Line 2=  
Sta 2+29.36 SWS Line 1  
BL Sta 32+25.26 Lt.  
Top=110.40  
FI(NE)=103.06  
FI(SW)=103.26  
FI(SE)=105.51  
FI 4" Stub (NW)=106.65

Planter Drains  
See Arch. Plans

Sta 0+13.03 SWS Line 4  
BL Sta 30+15.58 Lt.  
Install 1-Type 2 Inlet  
(Sheet CV 3.1)  
Top=110.95  
FI(SE)=106.63  
FI 4" Stub (NW)=107.20

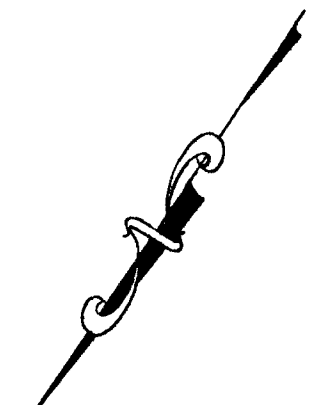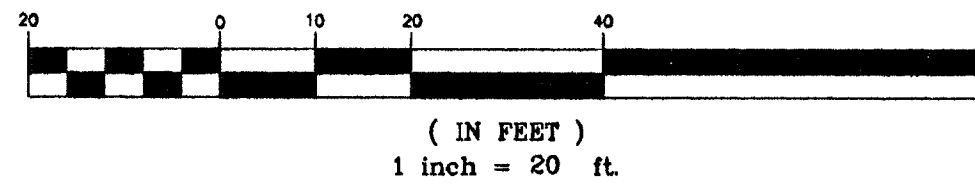

ARCHITECTS • PLANNERS • LANDSCAPE ARCHITECTS  
25 S. WASHINGTON WICHITA, KANSAS 67202  
TEL 316.264.0242 FAX 316.264.0246

MCCULLOUGH VAN SICKLE & PERRY

WEST DOUGLAS STREETSCAPE  
ARKANSAS RIVER TO SENECA  
WICHITA, KANSAS

PROJECT NO. 472 83608 OCA: 706846

MVP PROJECT NO. 101008

DATE: August 7, 2002

REVISED: August 30, 2002

SHEET

CV 2.6



516 S. Market,  
Wichita, KS 67202



316/264-0242

SWS PLAN 6

